


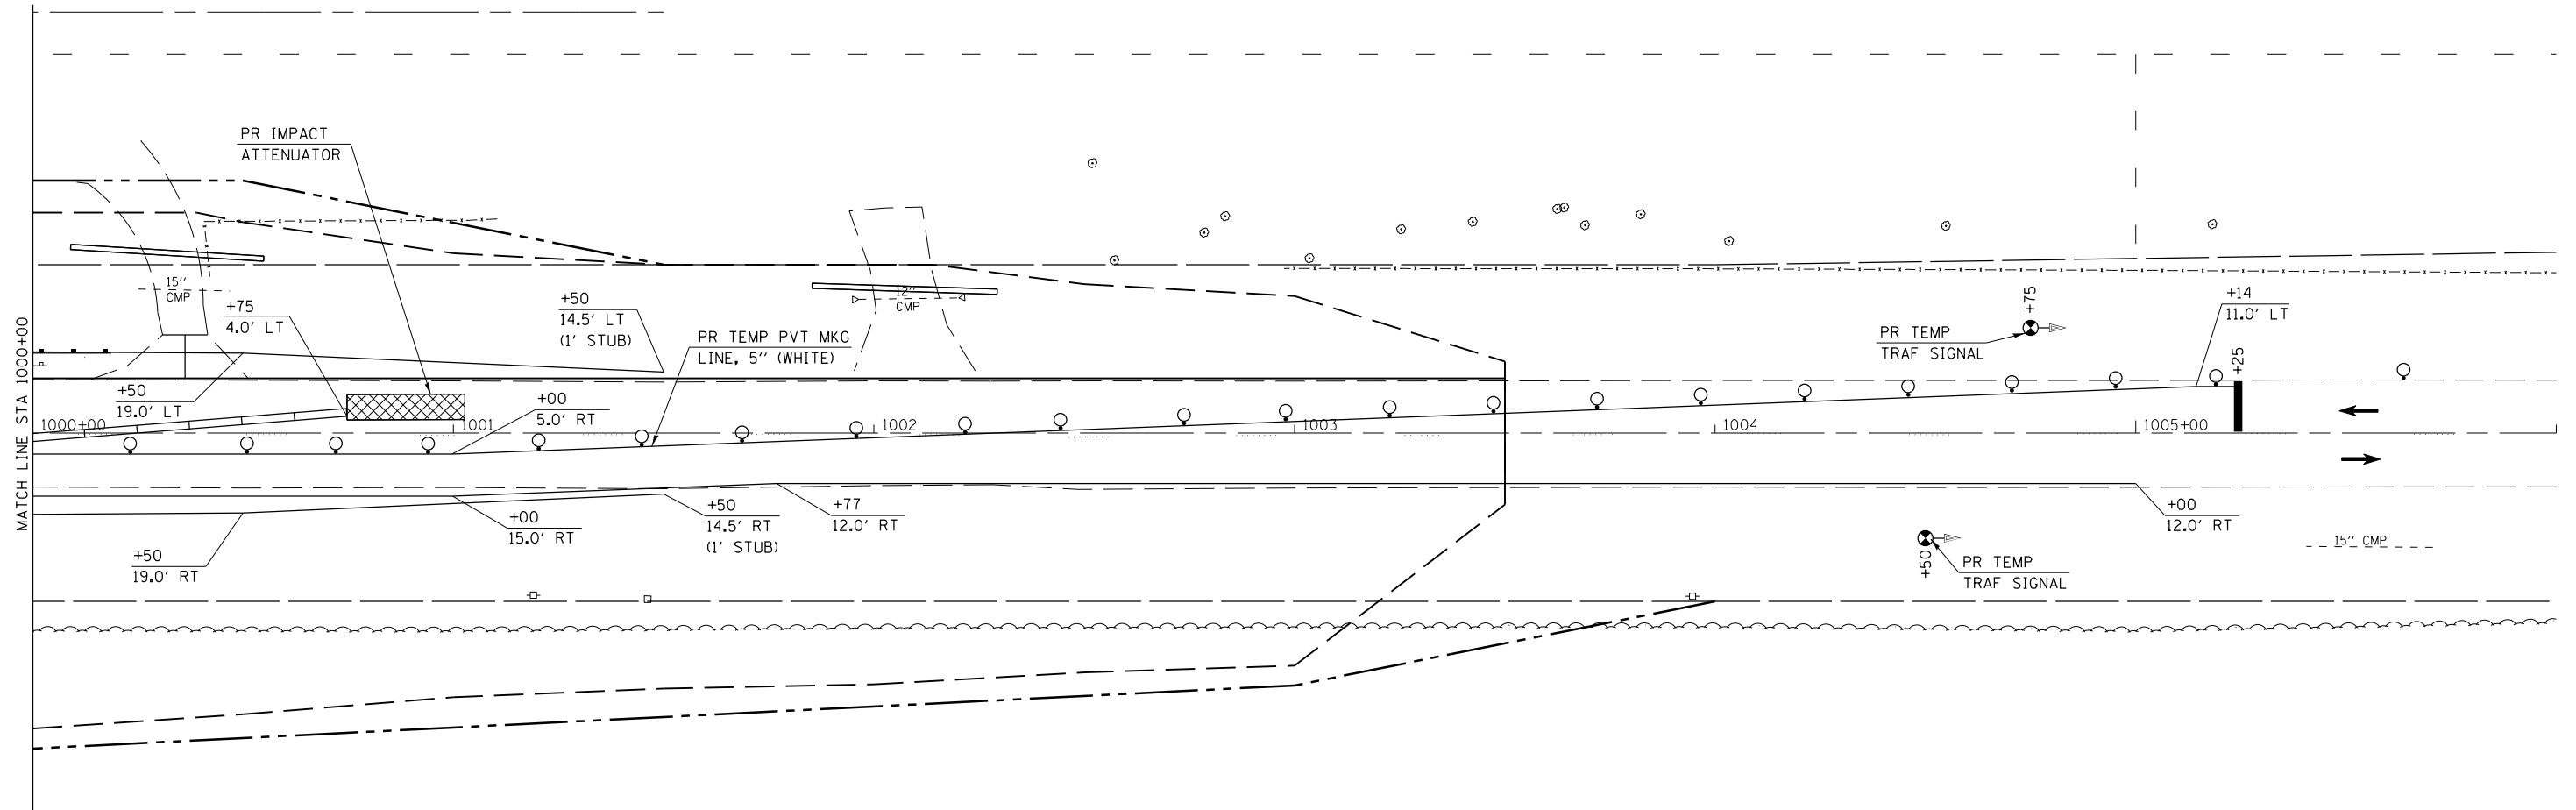

The VOLKERT/DMA Joint Venture	USER NAME = sparksgw	DESIGNED - DRH	REVISED -	STATE OF ILLINOIS DEPARTMENT OF TRANSPORTATION	IL 78 OVER PANTHER CREEK OVERFLOW TRAFFIC CONTROL & PROTECTION – STAGE 1			F.A.P. RTE.	SECTION	COUNTY	TOTAL SHEETS	SHEET NO.
	FILE NAME =	DRAWN - DRH	REVISED -					614	144 (B-4); 144 (B-5)	CASS	97	30
	PLOT SCALE = 40.0000 ' / in.	CHECKED - VAM	REVISED -		SCALE: 1"=20'			CONTRACT NO. 72B55				
	PLOT DATE = Aug-31-2011 09:41:07AM	DATE - 8/26/2011	REVISED -		SHEET NO. 4 OF 4 SHEETS			STA. 1000+00 TO STA. 1006+00				
					FED. ROAD DIST. NO. ILLINOIS FED. AID PROJECT							