


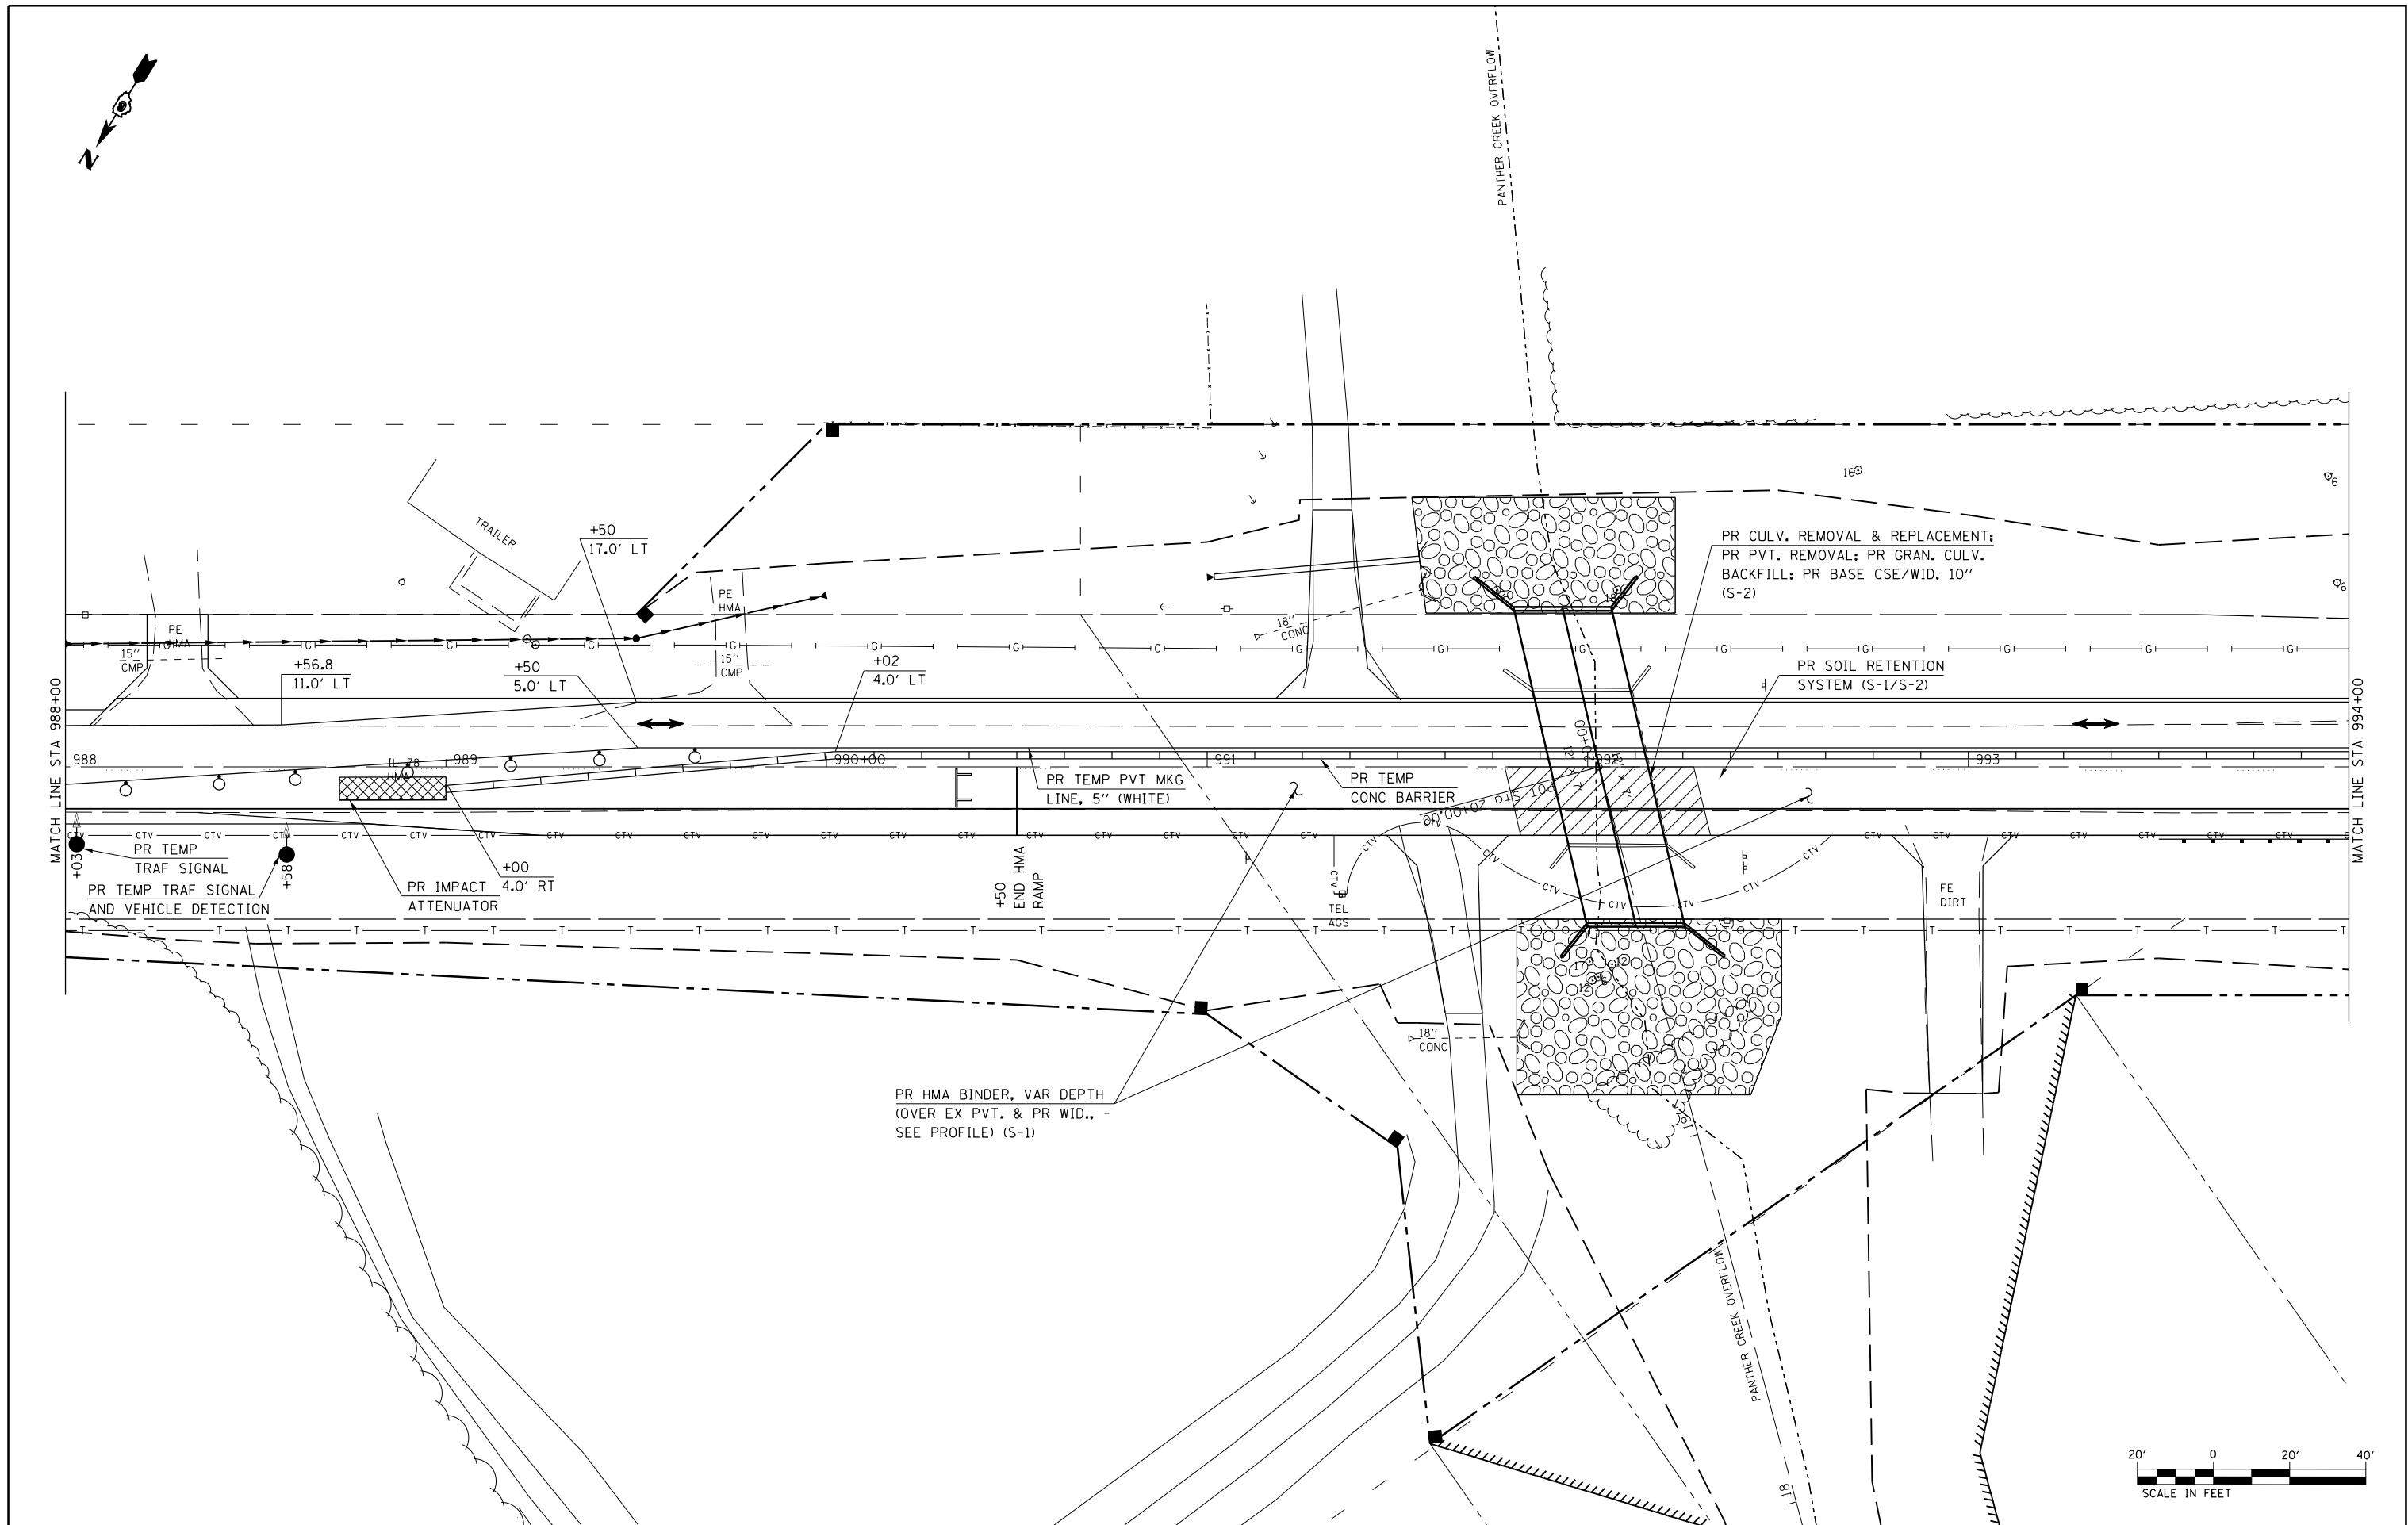

	USER NAME = sparksgw	DESIGNED - DRH	REVISED -	STATE OF ILLINOIS DEPARTMENT OF TRANSPORTATION	IL 78 OVER PANTHER CREEK OVERFLOW TRAFFIC CONTROL & PROTECTION - STAGE 2	F.A.P.	SECTION	COUNTY	TOTAL SHEETS	SHEET NO.
	FILE NAME =	DRAWN - DRH	REVISED -			614	144 (B-4); 144 (B-5)	CASS	97	32
	PLOT SCALE = 40.0000' / in.	CHECKED - VAM	REVISED -			CONTRACT NO. 72B55				
	PLOT DATE = Aug-31-2011 09:41:24M	DATE - 8/26/2011	REVISED -			SCALE: 1"=20' SHEET NO. 2 OF 4 SHEETS STA. 988+00 TO STA. 994+00				
						FED. ROAD DIST. NO.	ILLINOIS	FED. AID PROJECT		