


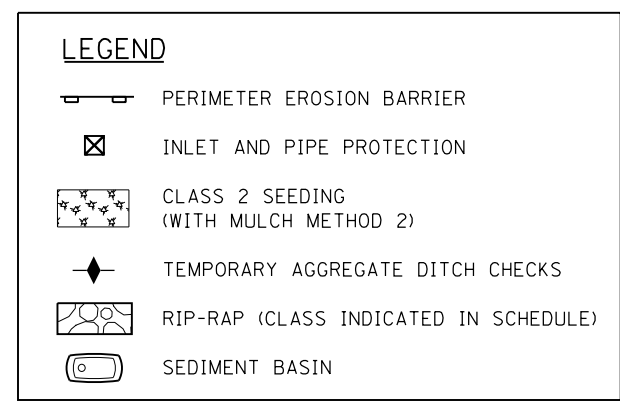

	USER NAME = sparksgw	DESIGNED - DRH	REVISED -	STATE OF ILLINOIS DEPARTMENT OF TRANSPORTATION	STORM WATER POLLUTION PREVENTION PLAN			F.A.P. RTE.	SECTION	COUNTY	TOTAL SHEETS	SHEET NO.
	FILE NAME =	DRAWN - CJS	REVISED -					614	144 (B-4); 144 (B-5)	CASS	97	40
	PLOT SCALE = 40.000' / 1in.	CHECKED - VAM	REVISED -		CONTRACT NO. 72B55							
	PLOT DATE = Aug-31-2011 09:41:20AM	DATE - 8/26/2011	REVISED -		SCALE: 1"=20'	SHEET NO. 6 OF 10 SHEETS	STA. 988+00 TO STA. 994+00	FED. ROAD DIST. NO.	ILLINOIS	FED. AID PROJECT		