


DATE	BY	SURVEYED	PLOTTED	TEMPLATE	AREAS	CHECKED
		FINL	SURV	NO.	BOOK	

DATE	BY	SURVEYED	PLOTTED	TEMPLATE	AREAS	CHECKED
		ORIG	SURV	NO.	BOOK	

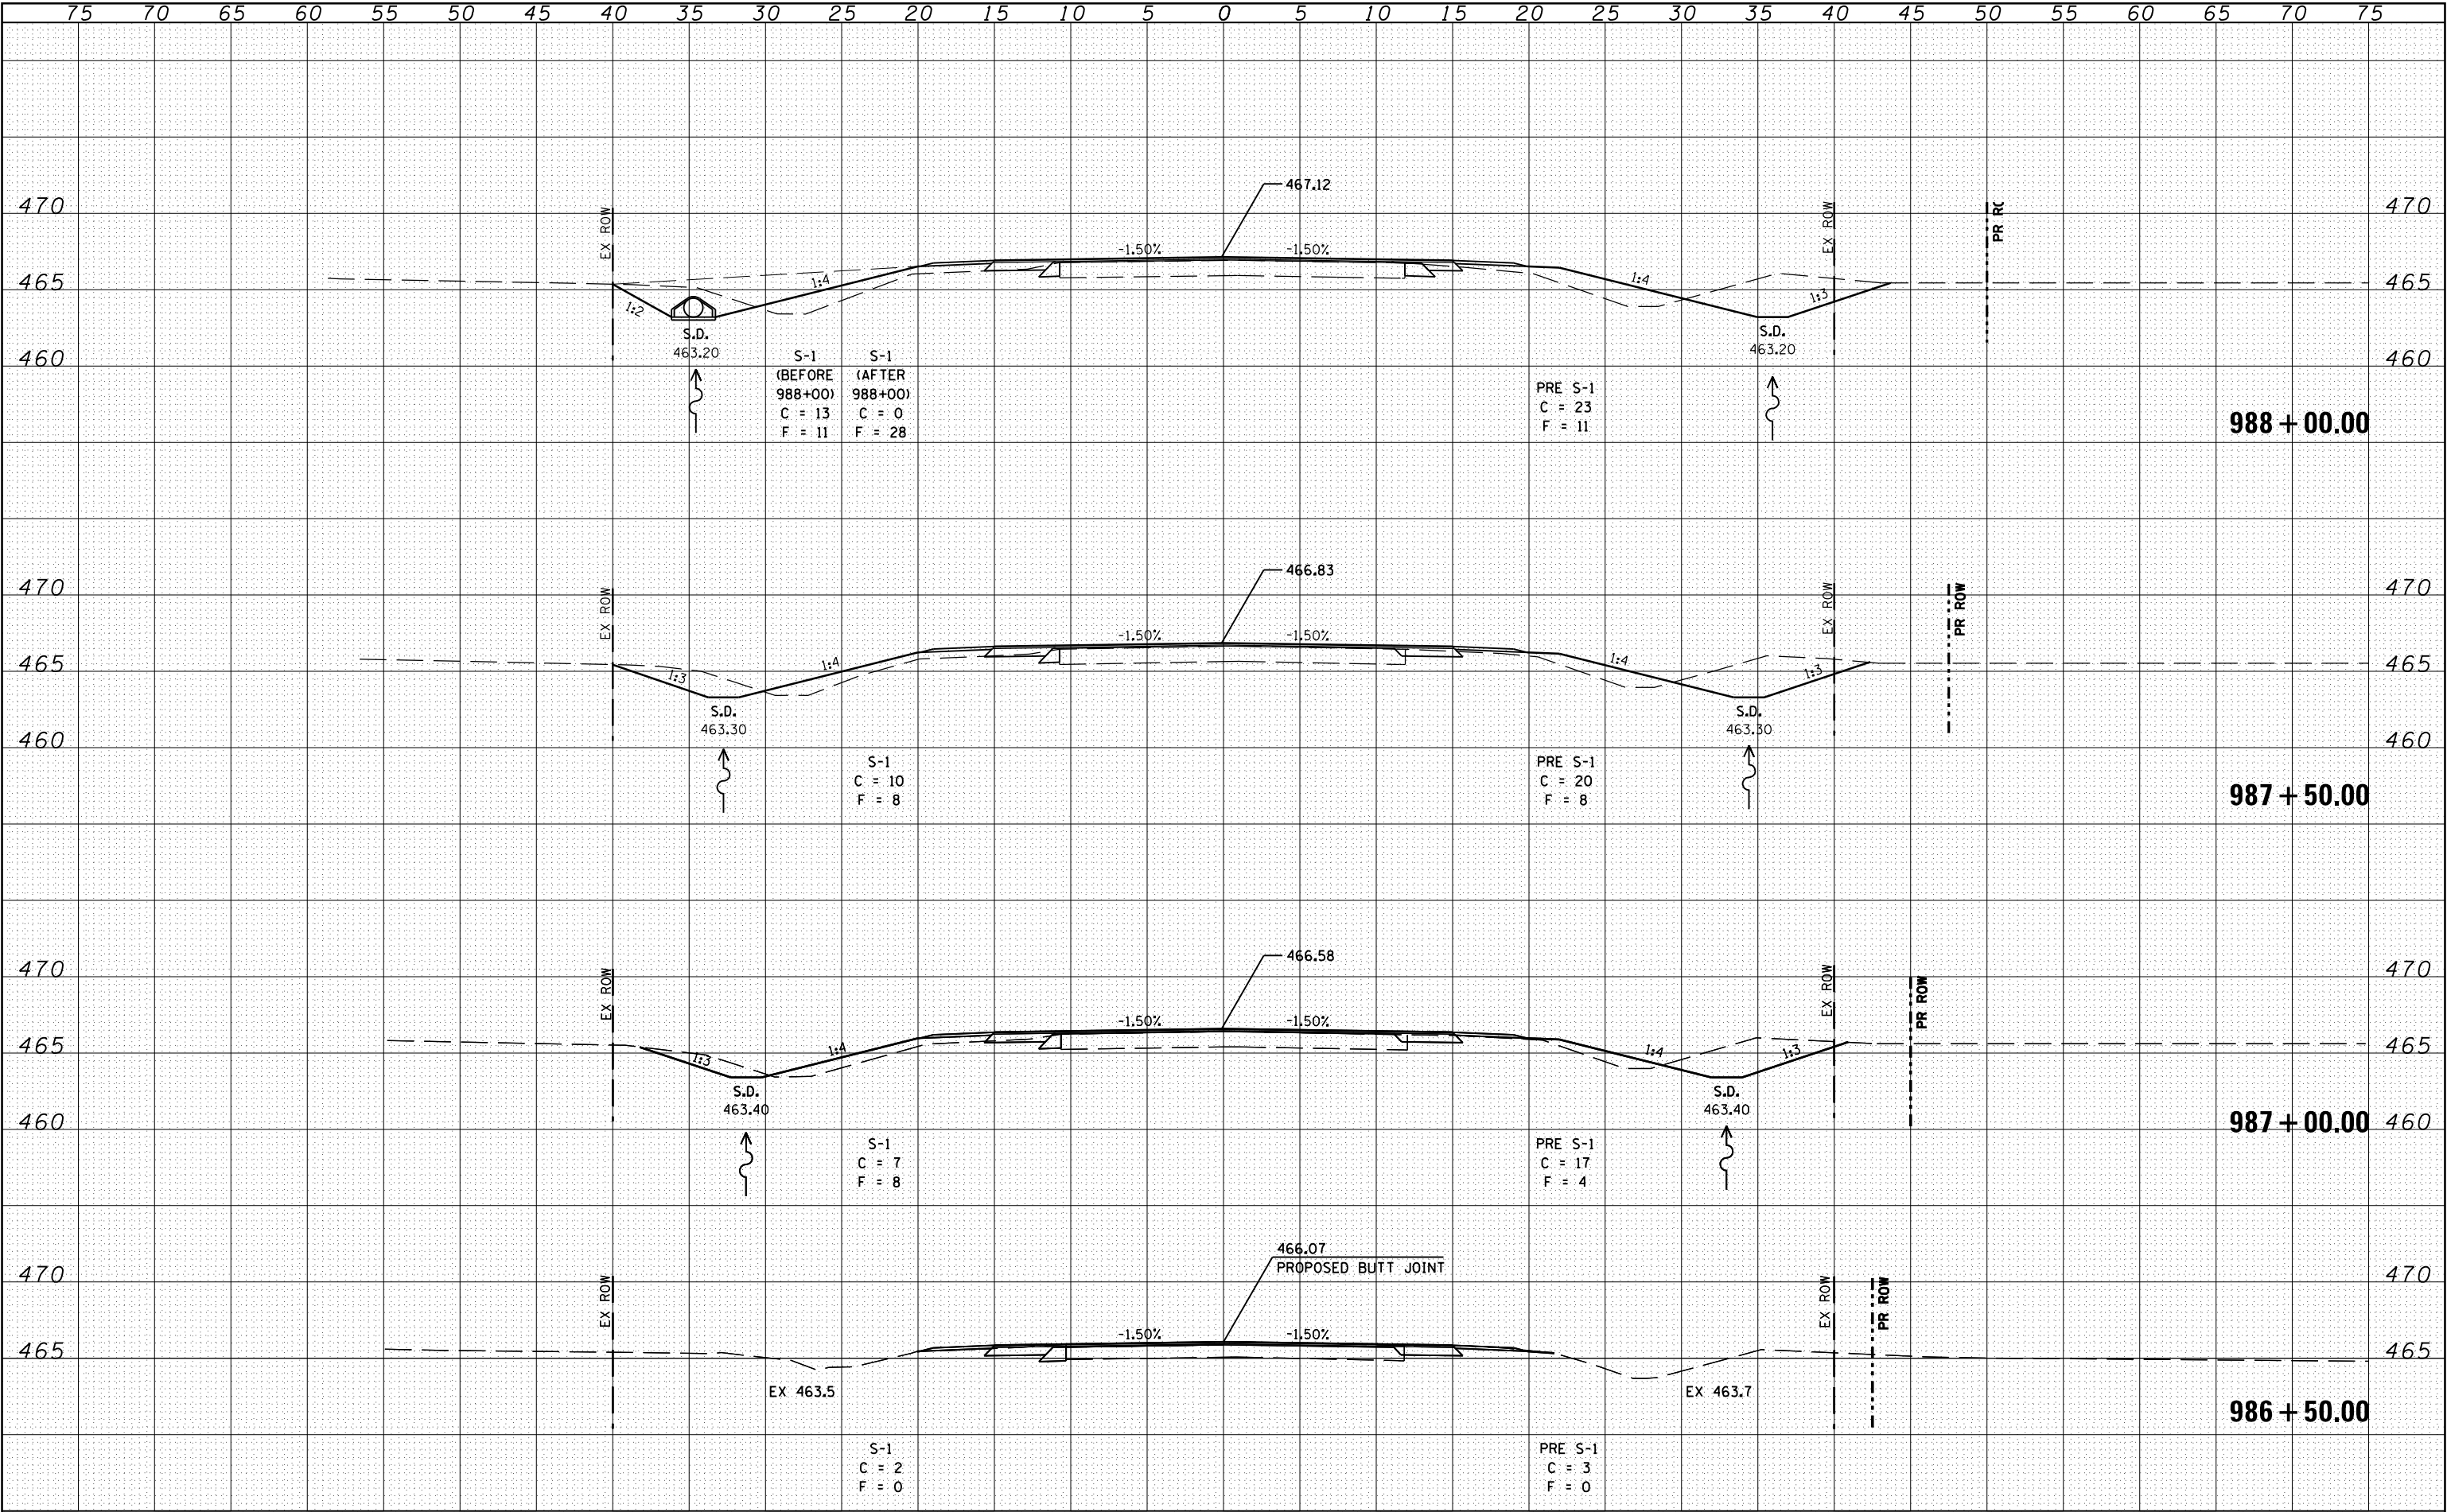

USER NAME : sparksgw	DESIGNED - DRH	REVISED -
	DRAWN - DRH	REVISED -
PLOT SCALE = 10.0000' / in.	CHECKED - VAM	REVISED -
PLOT DATE = Aug-31-2011 09:43:45AM	DATE - 8/26/2011	REVISED -

STATE OF ILLINOIS
DEPARTMENT OF TRANSPORTATION

CROSS SECTION - IL 78 OVER PANTHER CREEK OVERFLOW			
SCALE: 1"=5'	SHEET NO. 1 OF 14 SHEETS	STA. 986+50.00 TO STA. 988+00.00	

F.A.P. RTE.	SECTION	COUNTY	TOTAL SHEETS	SHEET NO.
614	144 (B-4); 144 (B-5)	CASS	97	77
CONTRACT NO.				
FED. ROAD DIST. NO. ILLINOIS FED. AID PROJECT				