


ORIGINAL		BY	DATE
SURVEY	SURVEYED		
	PLOTTED		
NOTE BOOK	TEMPLATE		
	AREAS		
NO.	AREAS CHECKED		

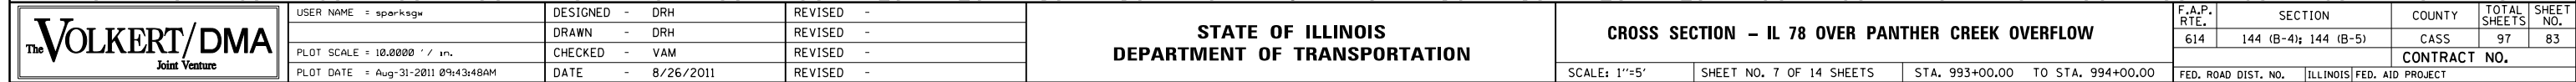

	USER NAME = sparksgw	DESIGNED - DRH	REVISED -	STATE OF ILLINOIS DEPARTMENT OF TRANSPORTATION	CROSS SECTION - IL 78 OVER PANTHER CREEK OVERFLOW				F.A.P. RTE.	SECTION		COUNTY	TOTAL SHEETS	SHEET NO.
	PLOT SCALE = 10.0000' / in.	DRAWN - DRH	REVISED -						614	144 (B-4); 144 (B-5)		CASS	97	83
	PLOT DATE = Aug-31-2011 09:43:48AM	CHECKED - VAM	REVISED -		CONTRACT NO.									
	DATE = 8/26/2011	REVISED -	SCALE: 1"=5'		SHEET NO. 7 OF 14 SHEETS	STA. 993+00.00 TO STA. 994+00.00		FED. ROAD DIST. NO.	ILLINOIS FED. AID PROJECT					