
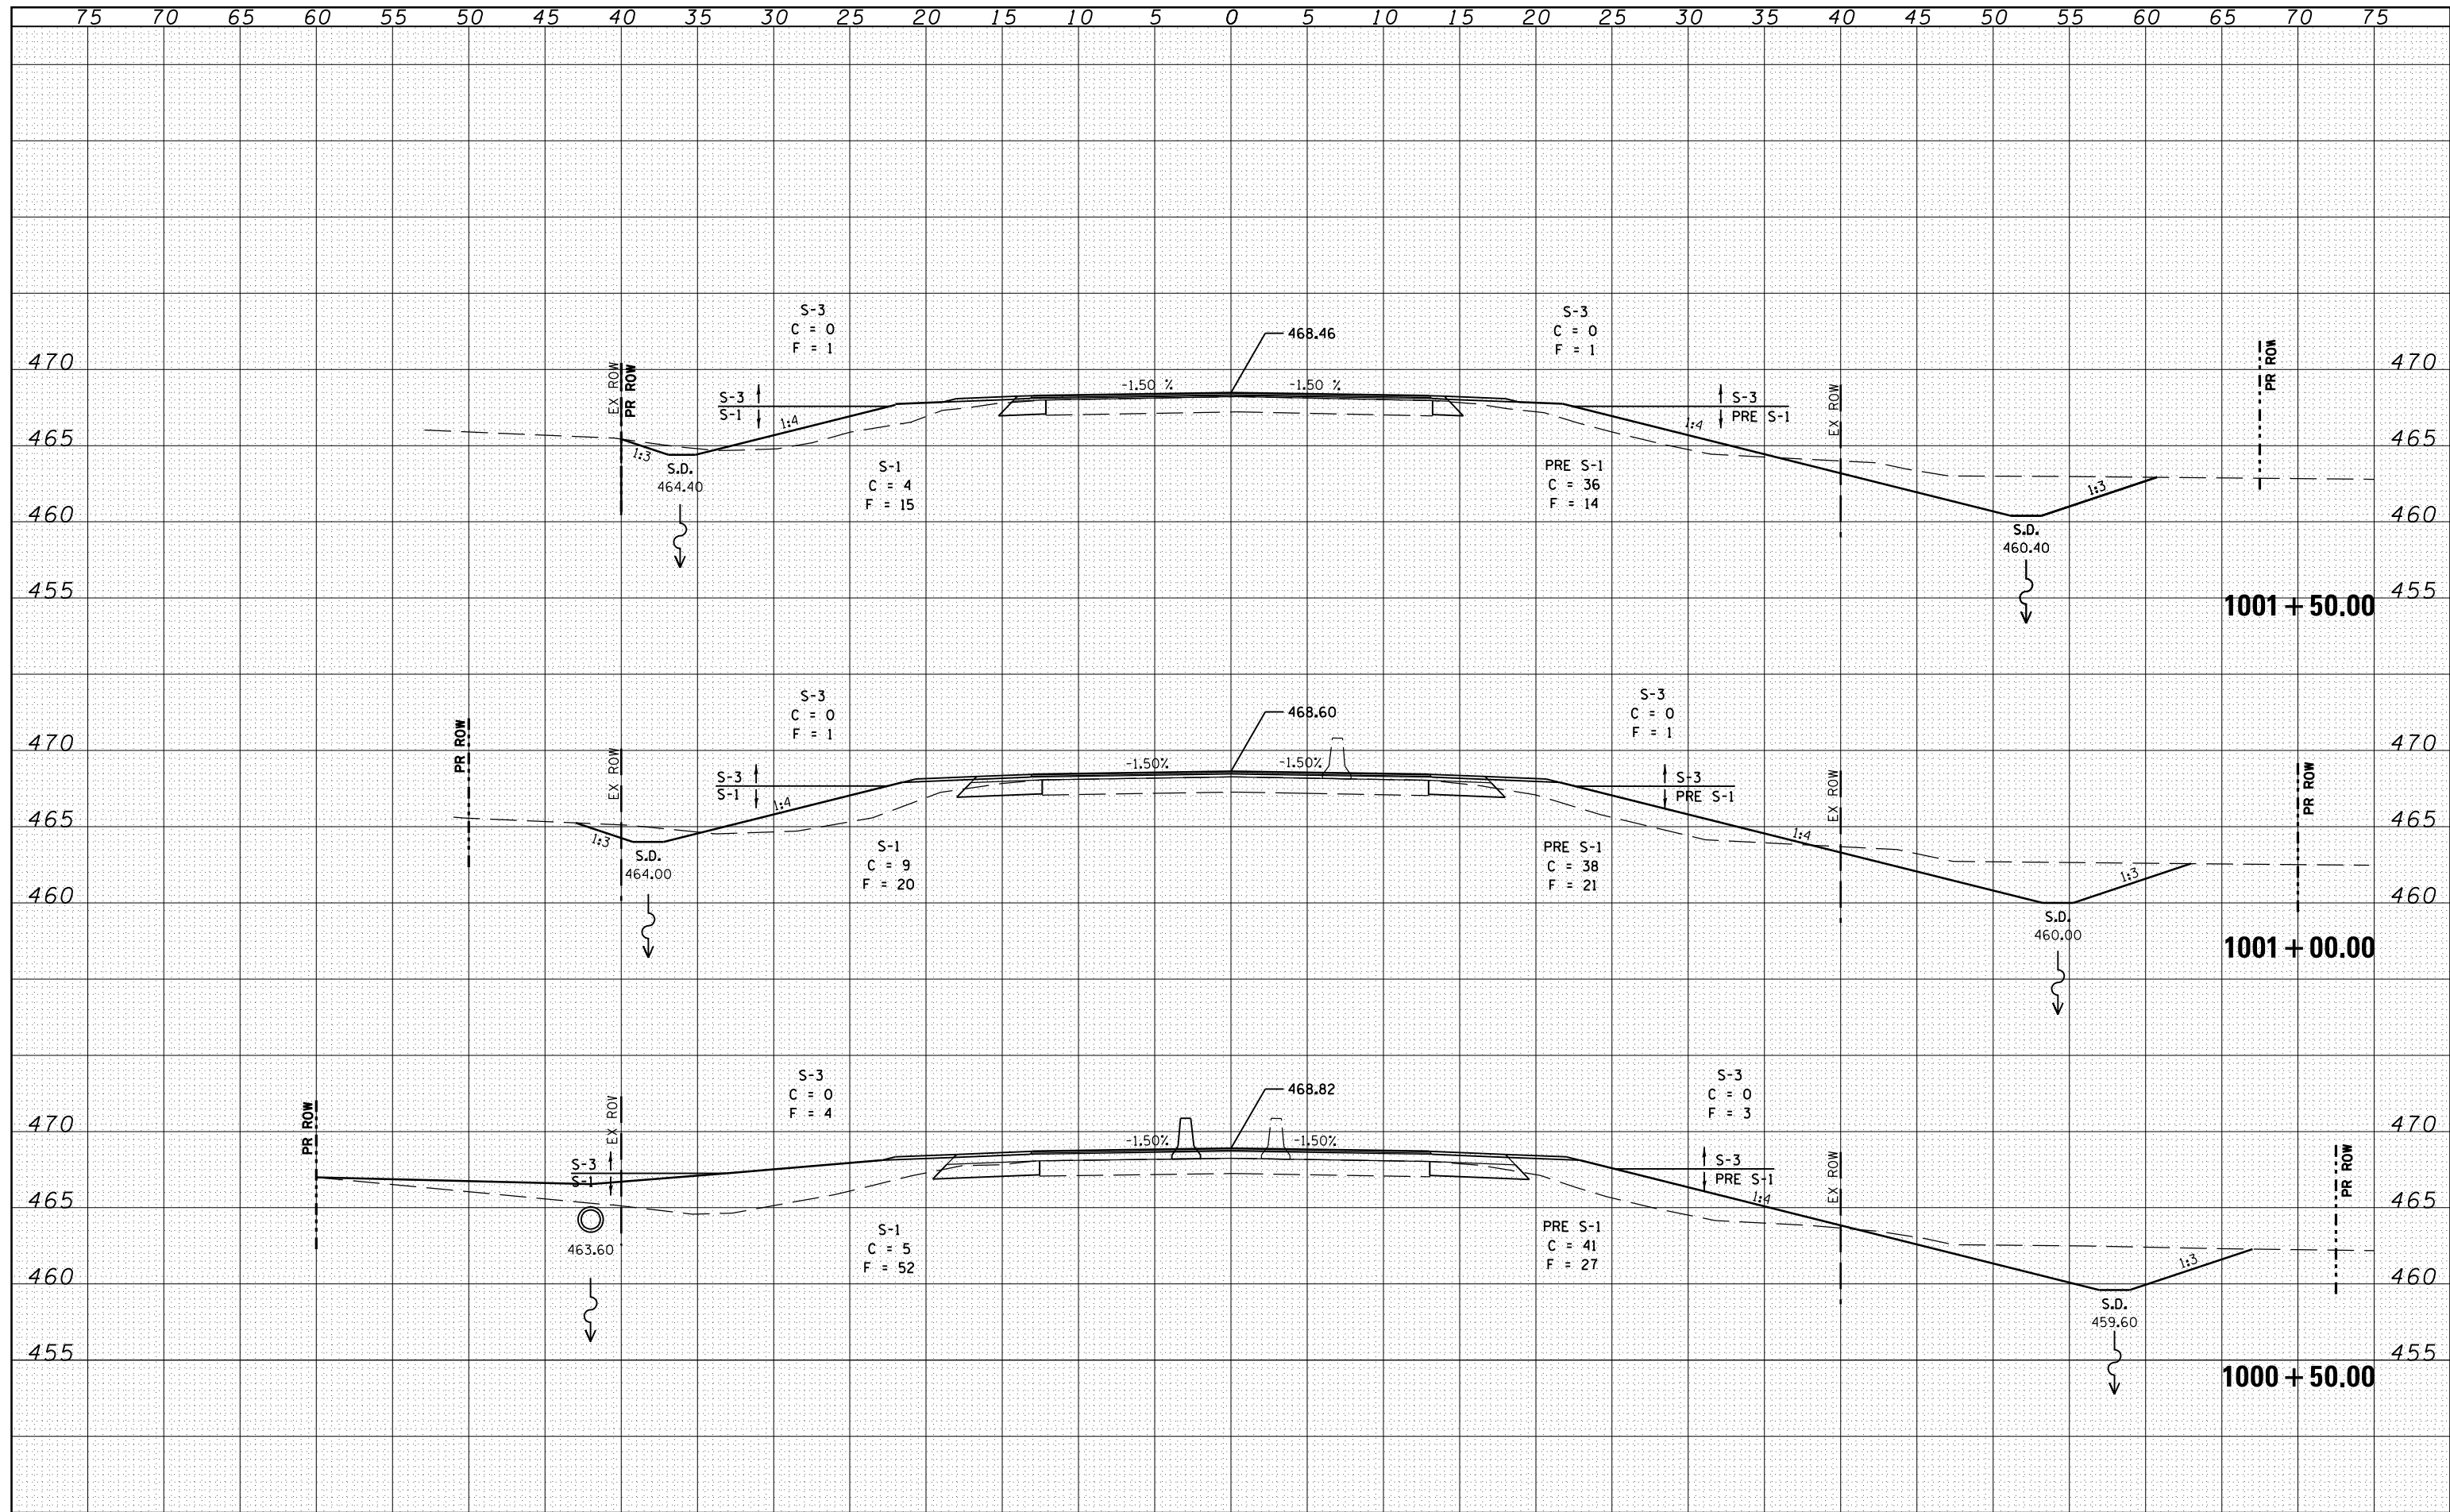


ORIGINAL			BY	DATE
SURVEYED	_____			
SURVEY	_____			
PLOTTED	_____			
NOTE BOOK	_____			
TEMPLATE	_____			
AREAS	_____			
AREAS CHECKED	_____			
NO.	_____			

 

		USER NAME = sparksgw	DESIGNED - DRH	REVISED -	STATE OF ILLINOIS DEPARTMENT OF TRANSPORTATION	CROSS SECTION - IL 78 OVER PANTHER CREEK OVERFLOW			F.A.P. RTE.	SECTION		COUNTY	TOTAL SHEETS	SHEET NO.
		PLOT SCALE = 10.0000' / in.	DRAWN - DRH	REVISED -					614	144 (B-4); 144 (B-5)		CASS	97	89
		PLOT DATE = Aug-31-2011 09:43:52AM	CHECKED - VAM	REVISED -		SCALE: 1"=5'			SHEET NO. 13 OF 14 SHEETS	STA. 1000+50.00 TO STA. 1001+50.00		CONTRACT NO.		
		DATE = 8/26/2011	REVISED -				FED. ROAD DIST. NO.			ILLINOIS FED. AID PROJECT				