


FINAL SURVEY	NO.	SURVEYED	BY	DATE		
					PLOTTED	
						TEMPLATE
NOTE BOOK						

ORIGINAL SURVEY	NO.	SURVEYED	BY	DATE		
					PLOTTED	
						TEMPLATE
NOTE BOOK						

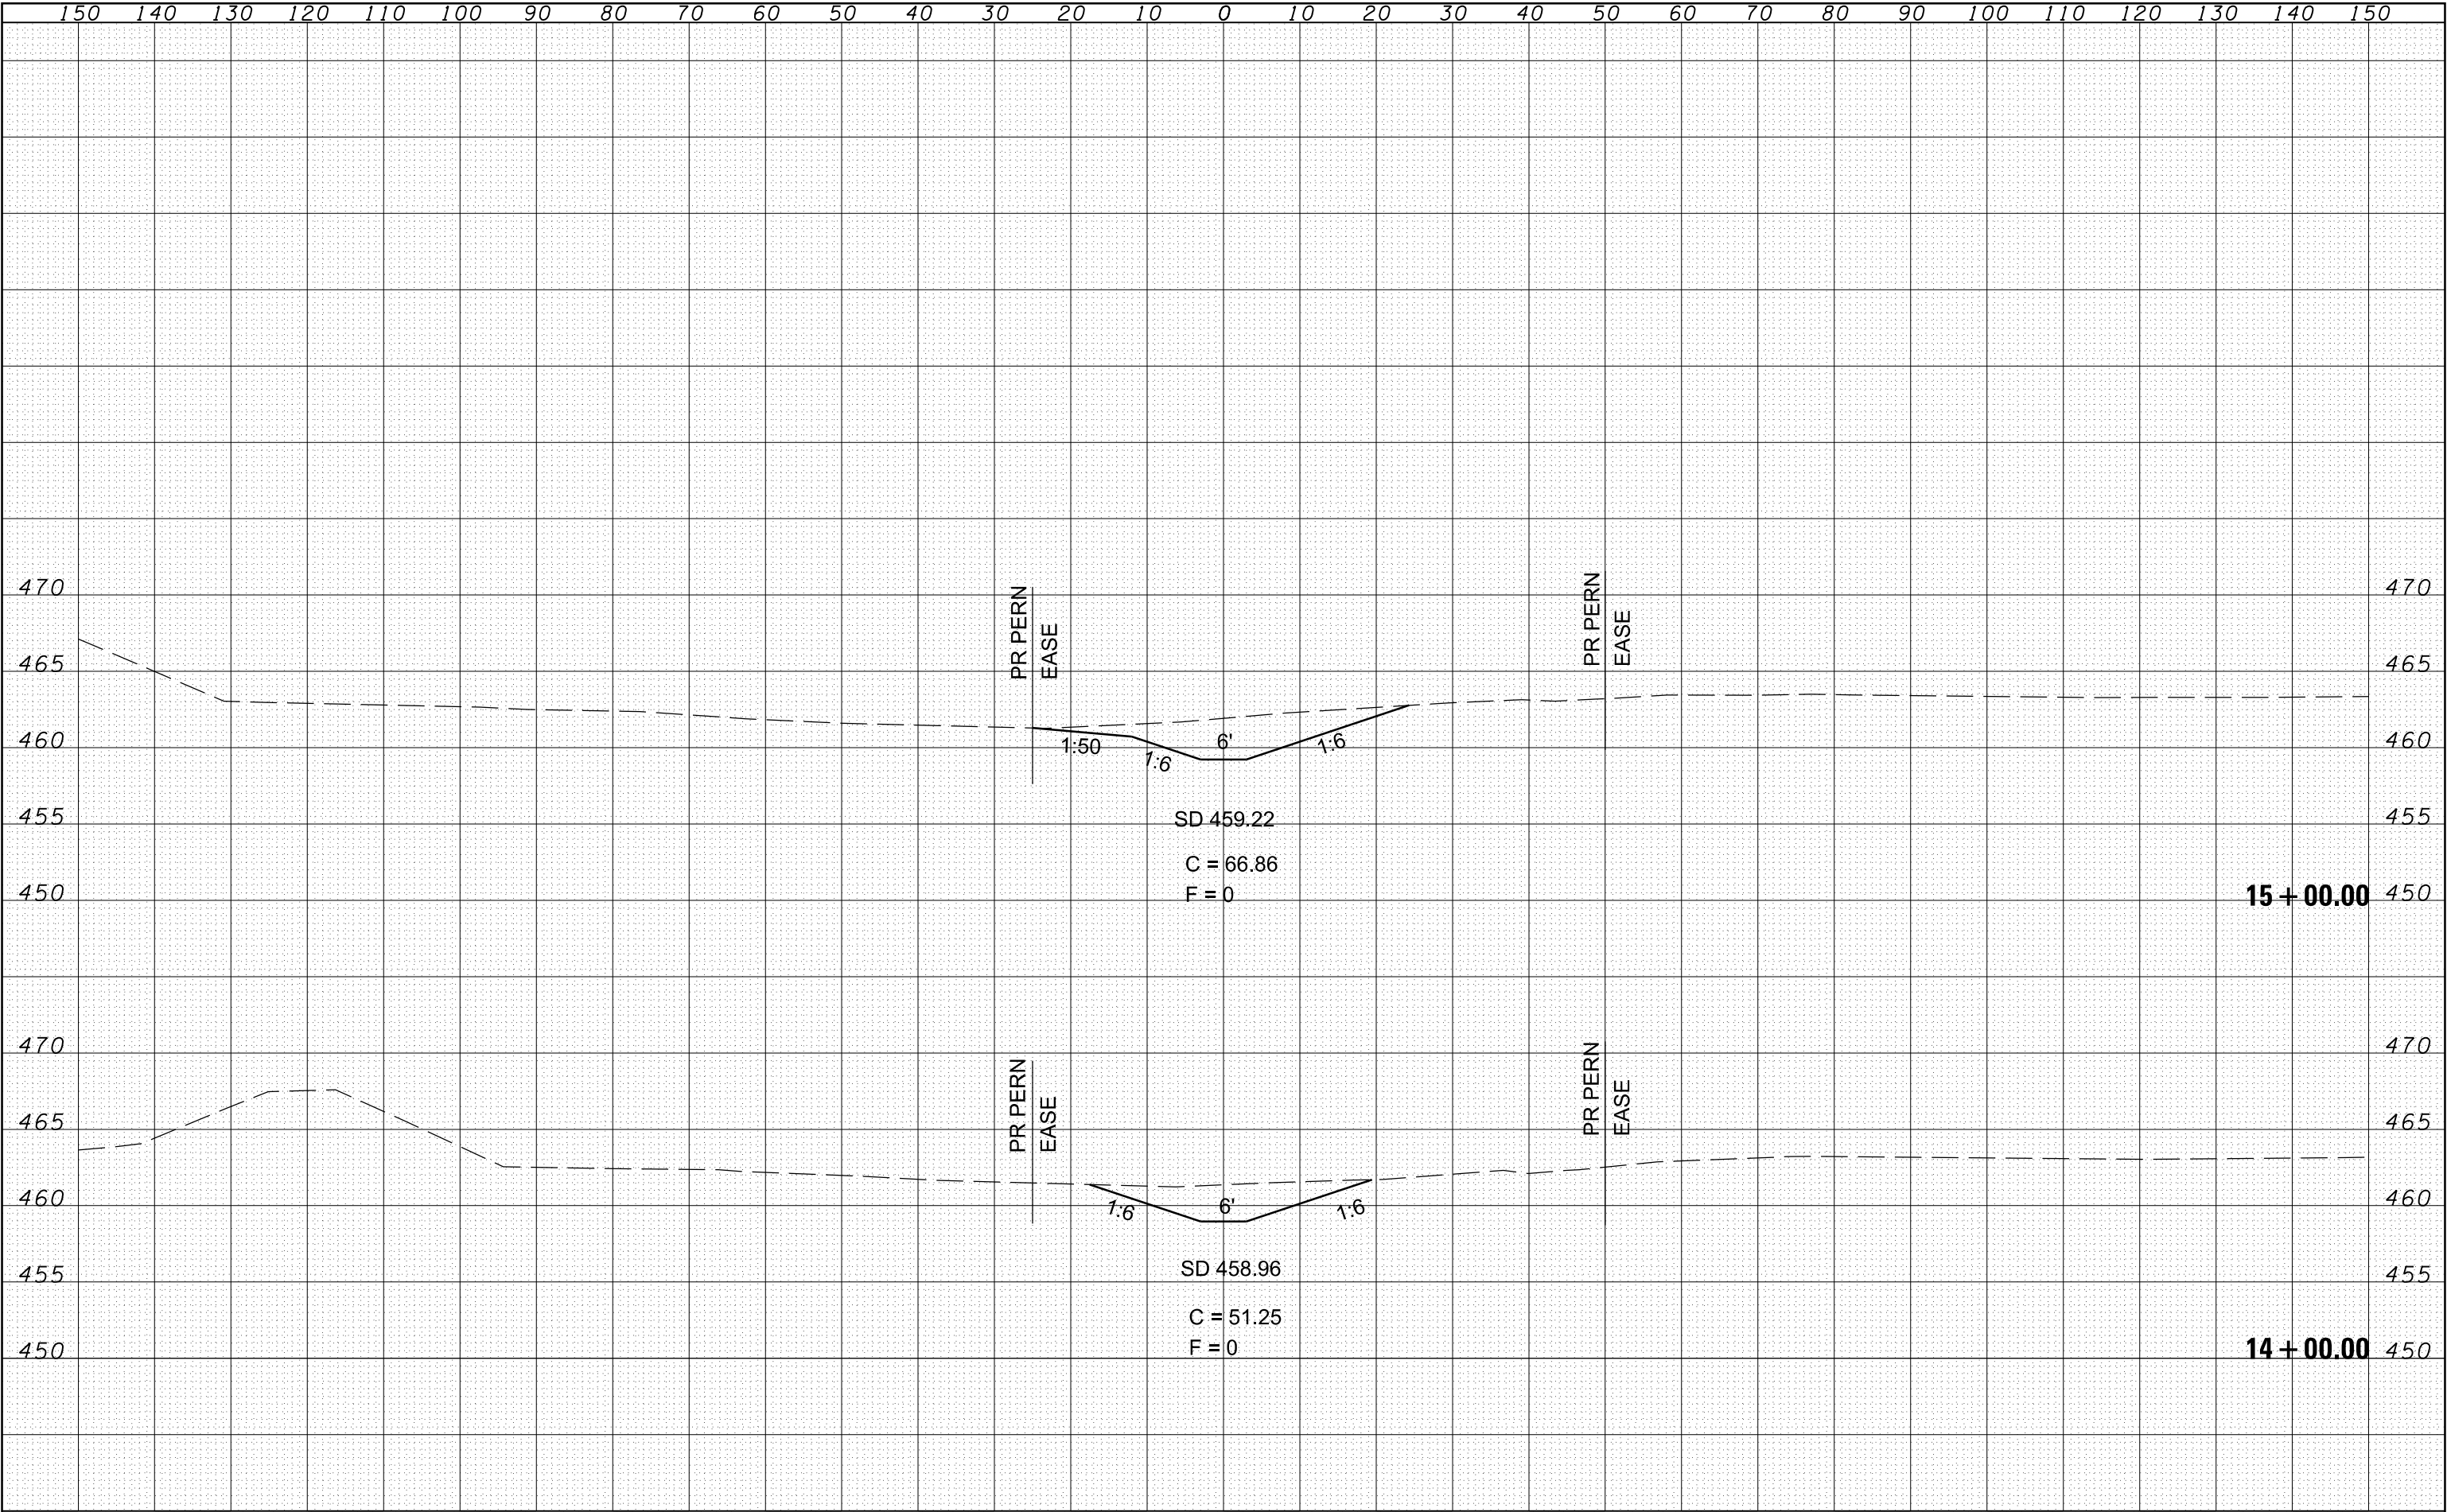

USER NAME : sparksqw	DESIGNED - DRH	REVISED -
	DRAWN - DRH	REVISED -
PLOT SCALE : 20.0000 ' / in.	CHECKED - VAM	REVISED -
PLOT DATE : Aug-31-2011 09:44:09AM	DATE - 8/26/2011	REVISED -

STATE OF ILLINOIS
DEPARTMENT OF TRANSPORTATION

WATERWAY
CROSS SECTIONS

SCALE: 1"=5' SHEET NO. 5 OF 7 SHEETS STA. 14+00.00 TO STA. 15+00.00

F.A.P. RTE.	SECTION	COUNTY	TOTAL SHEETS	SHEET NO.
614	144 (B-4); 144 (B-5)	CASS	97	95
CONTRACT NO. 72B55				
FED. ROAD DIST. NO. ILLINOIS FED. AID PROJECT				