


FINAL SURVEY	SURVEYED	BY	DATE
NOTE BOOK	PLOTTED		
NO.	TEMPLATE		
	AREAS		
	CHECKED		

ORIGINAL SURVEY	SURVEYED	BY	DATE
NOTE BOOK	PLOTTED		
NO.	TEMPLATE		
	AREAS		
	CHECKED		

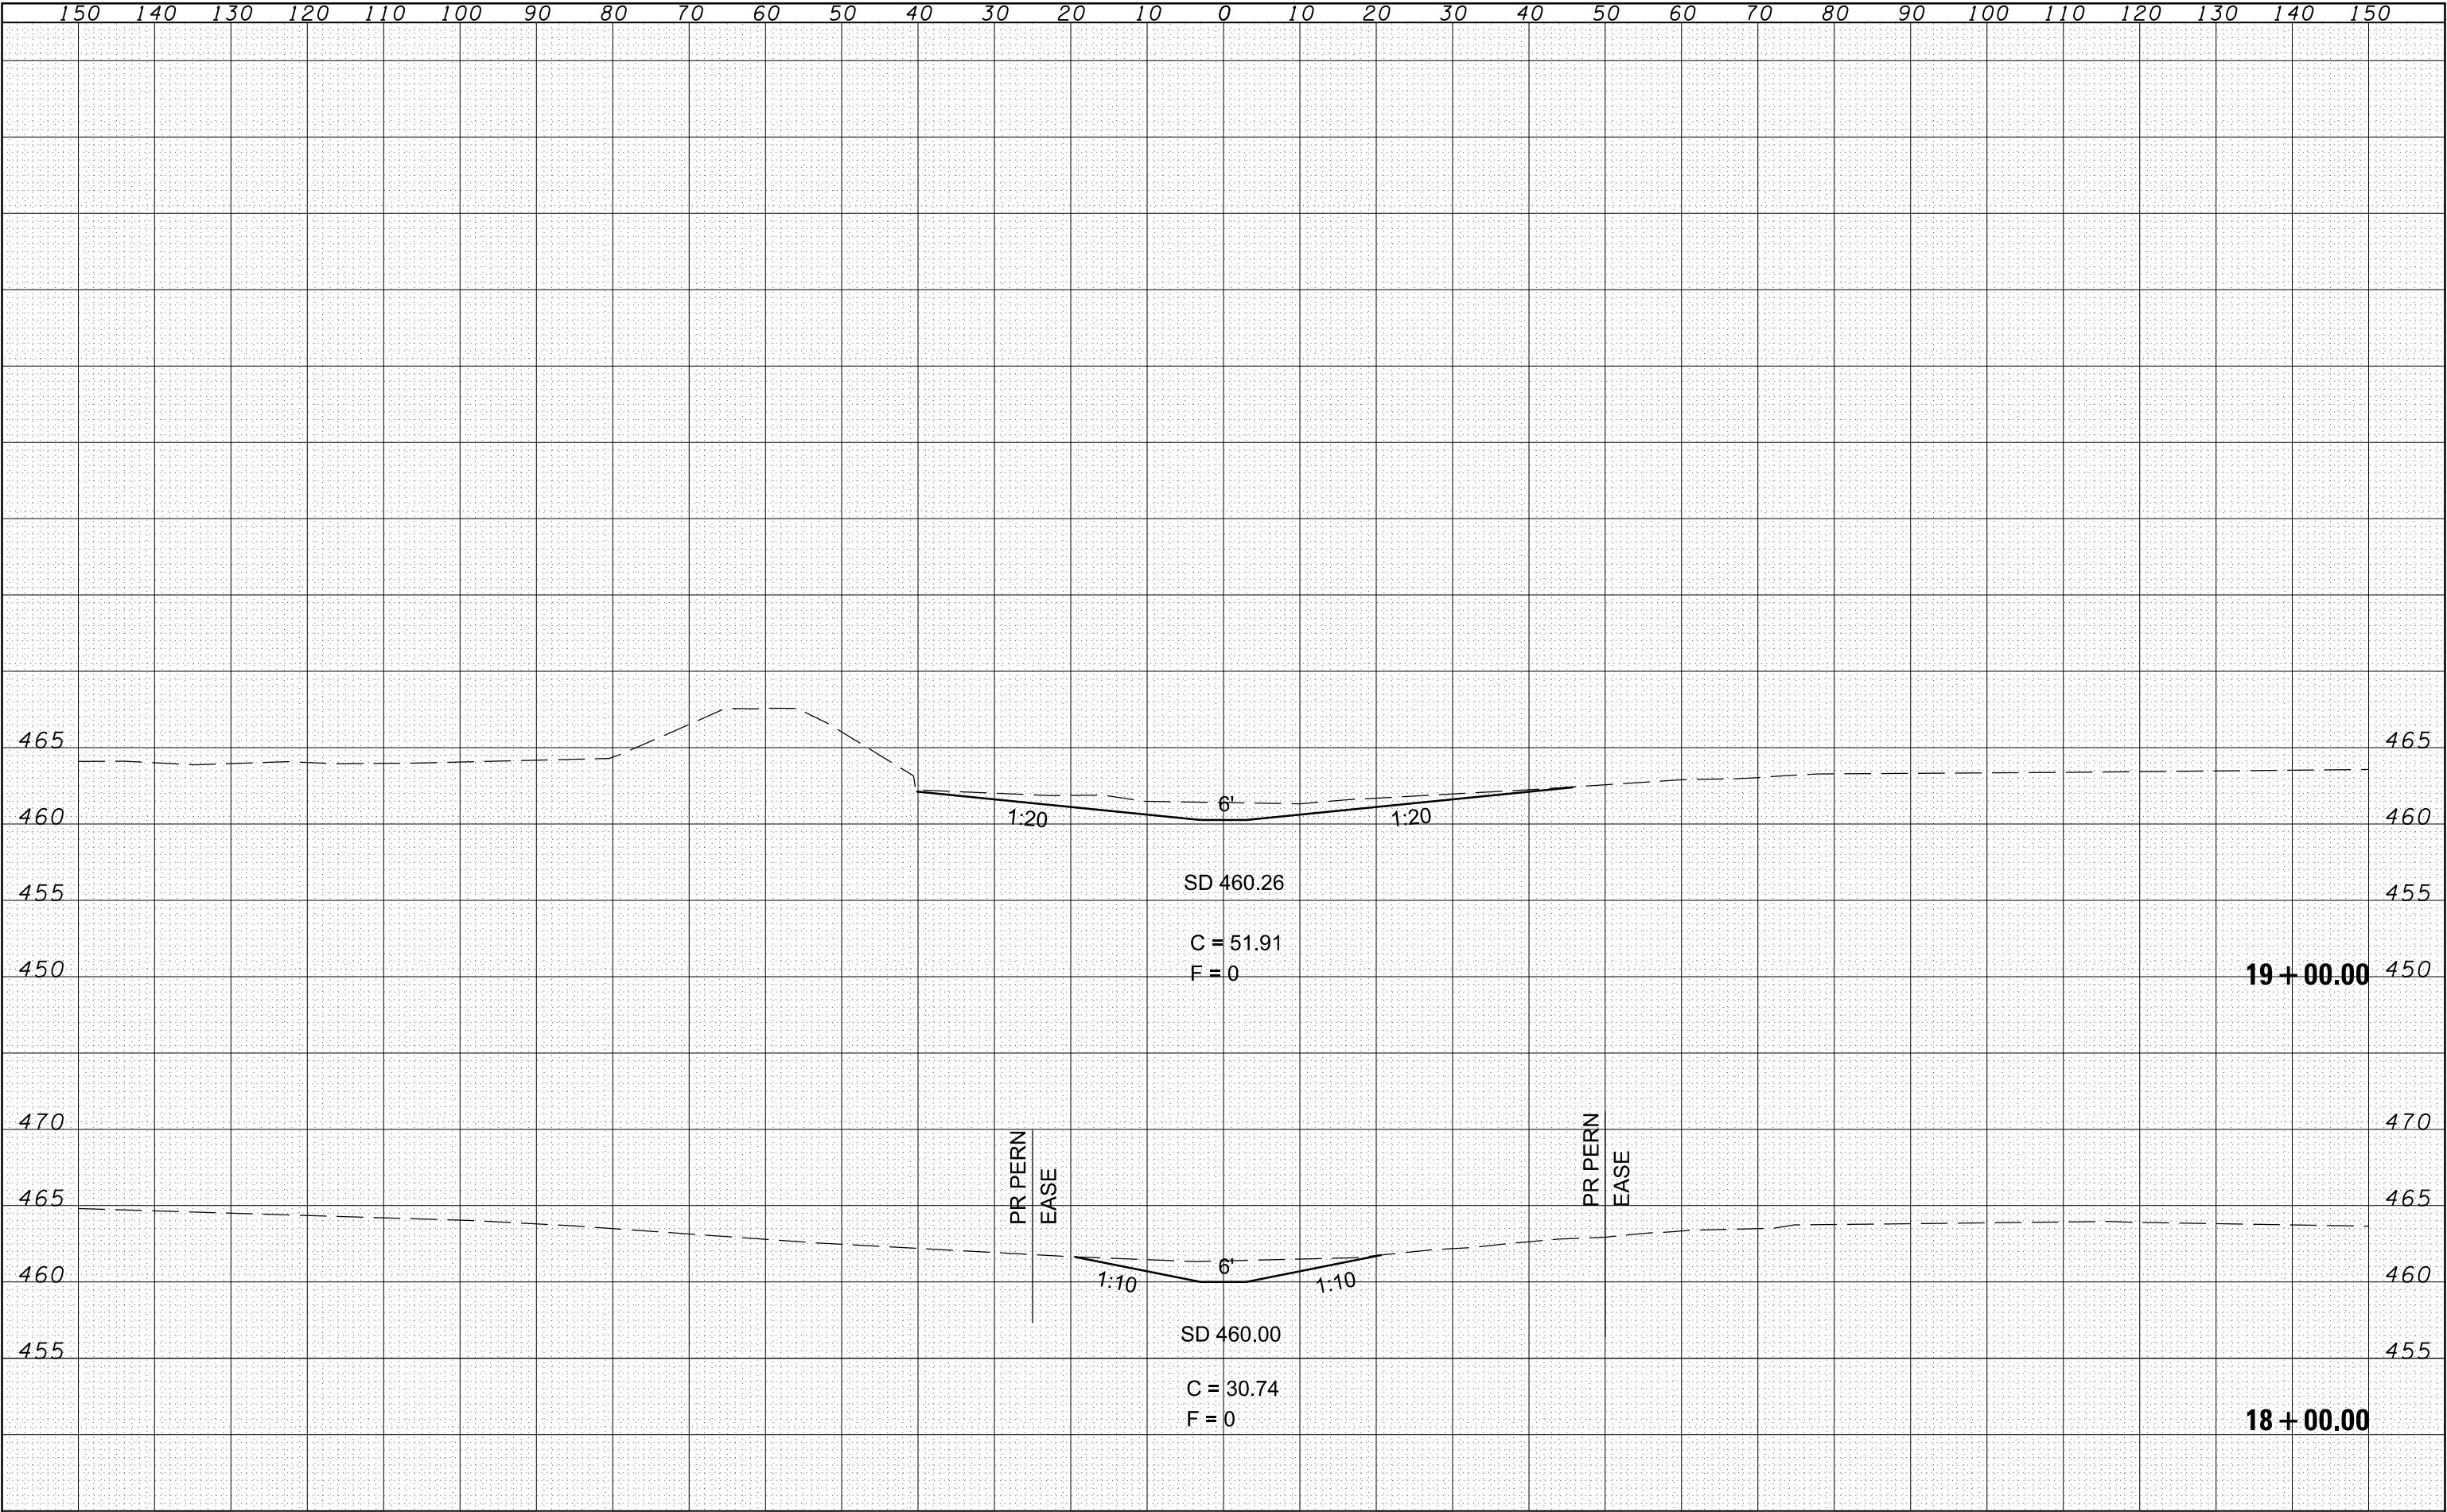

USER NAME : sparksqw	DESIGNED - DRH	REVISED -
	DRAWN - DRH	REVISED -
PLOT SCALE : 20.0000' / in.	CHECKED - VAM	REVISED -
PLOT DATE : Aug-31-2011 09:44:10AM	DATE - 8/26/2011	REVISED -

STATE OF ILLINOIS
DEPARTMENT OF TRANSPORTATION

WATERWAY
CROSS SECTIONS

SCALE: 1"=5'	SHEET NO. 7 OF 7 SHEETS	STA. 18+00.00 TO STA. 19+00.00
--------------	-------------------------	--------------------------------

F.A.P. RTE.	SECTION	COUNTY	TOTAL SHEETS	SHEET NO.
614	144 (B-4); 144 (B-5)	CASS	97	97
CONTRACT NO. 72B55				
FED. ROAD DIST. NO. ILLINOIS FED. AID PROJECT				