


ELEVATION

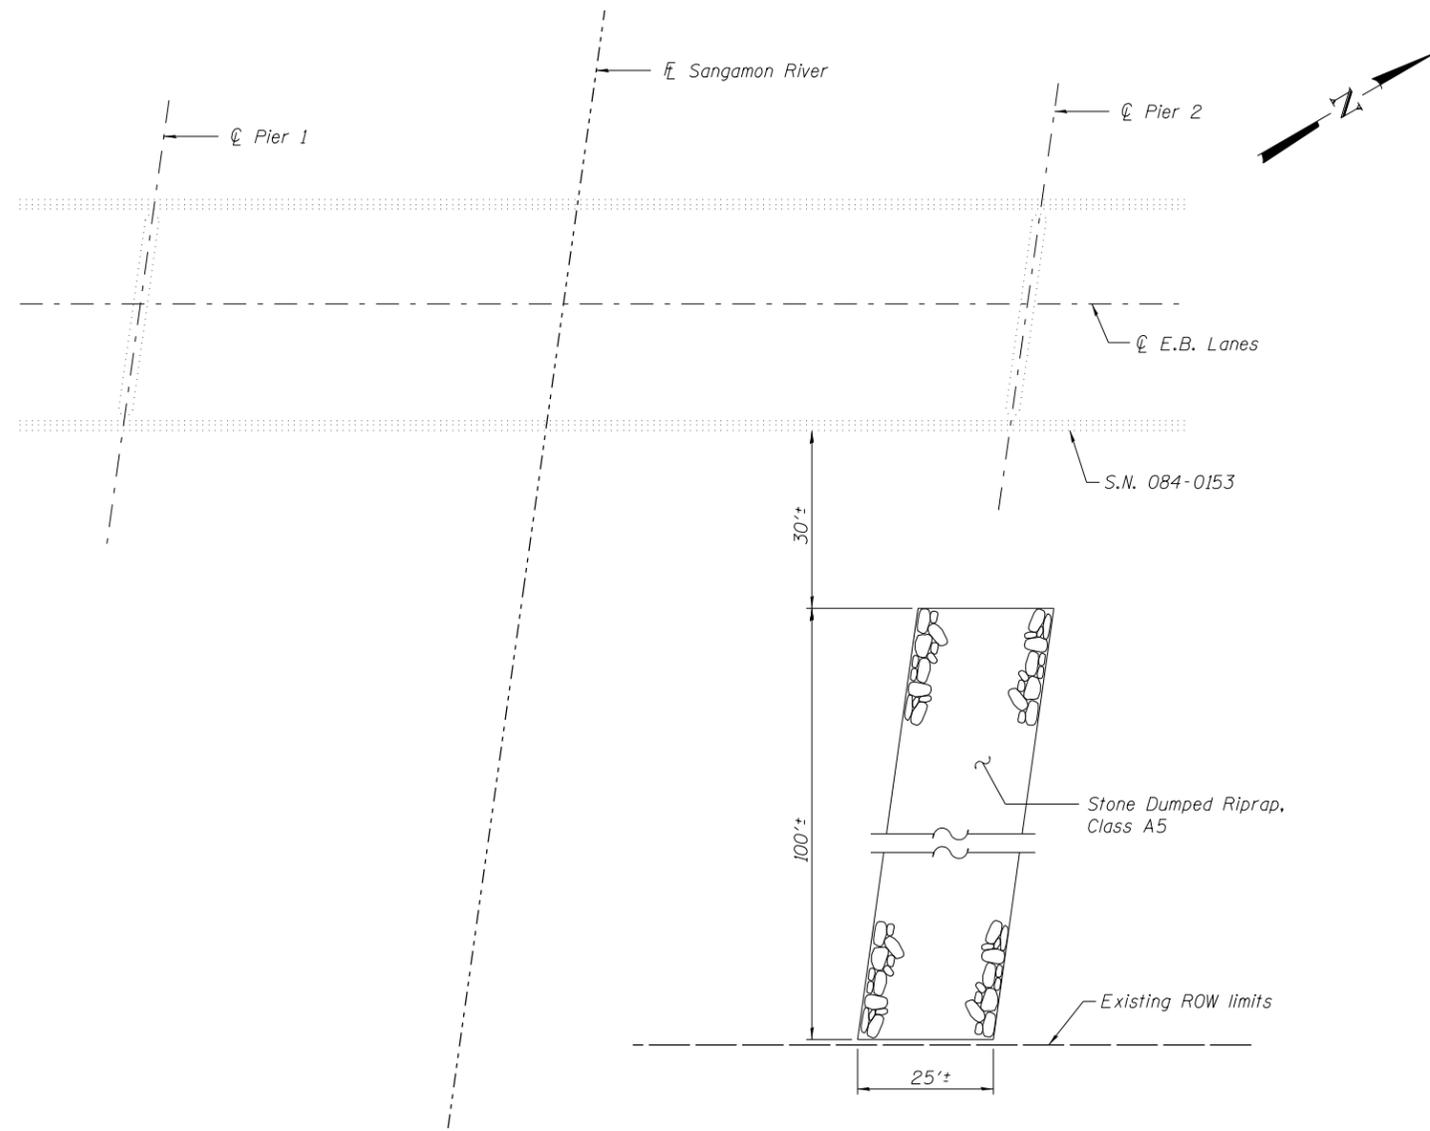

PLAN

BILL OF MATERIAL

Item	Unit	Total
Stone Dumped Riprap, Class A5	Sq. Yd.	278

Layout of slope protection system may be varied to suit ground conditions in the field as directed by the Engineer.