COUNTY SHEETS NO.

MACON 98 71


CONTRACT NO. 74500

716 (127R,RS-2)(130R-2,RS-1)

STRIPING PLAN DETAIL

SHEET NO. 16 OF 19 SHEETS STA. 45+00 TO STA. 51+00

SCALE: 20

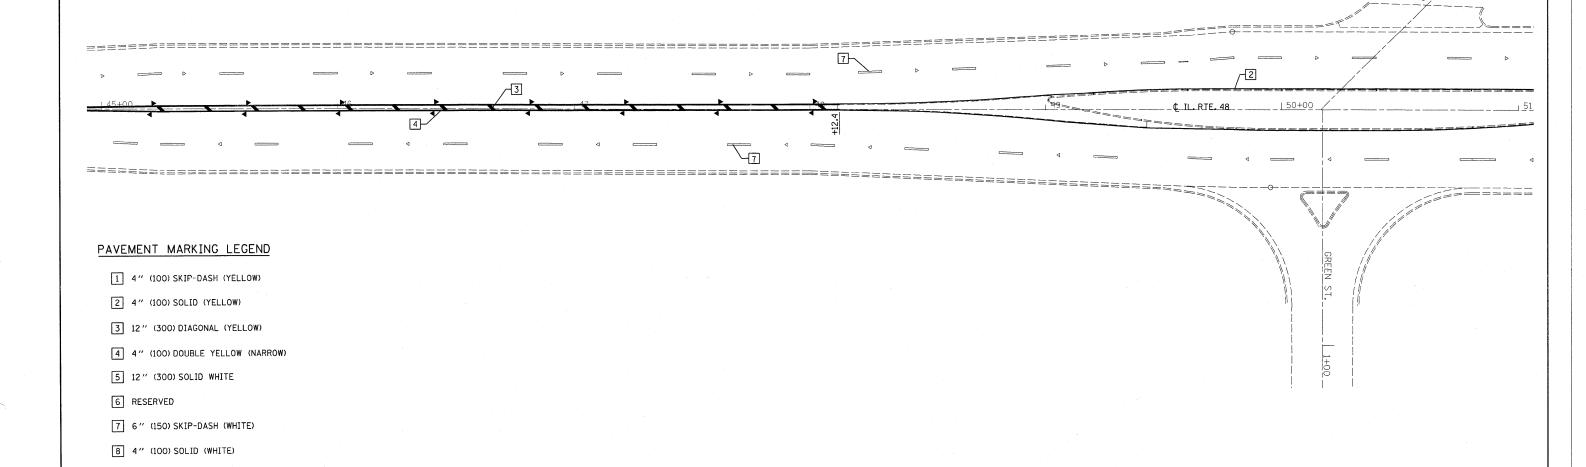

STATE OF ILLINOIS

DEPARTMENT OF TRANSPORTATION

9 12" (300) DIAGONAL (WHITE)

11 24" (600) STOP BAR (WHITE)

10 6" (150) SOLID (WHITE)

12 8" (200) SOLID (WHITE)

13 4" (100) PARKING WHITE

PLOT SCALE = 20.0000 '/ in.

TYPICAL PAVEMENT MARKERS LEGEND

TWO-WAY AMBER MARKER

ONE-WAY AMBER MARKER

ONE-WAY CRYSTAL MARKER

DESIGNED

CHECKED -

DRAWN

REVISED

REVISED

REVISED