



SIGNS	REQUIRED
WEST	(2)
EAST	(3)
ILLINOIS 161	(5)
MAX WIDTH 10 FT 6 IN 1.0 MILE AHEAD	(2)
MAX WIDTH 10 FT 6 IN 1.5 MILE AHEAD	(3)
MAX WIDTH 10 FT 6 IN 2.0 MILE AHEAD	(1)
MAX WIDTH 10 FT 6 IN 2.5 MILE AHEAD	(2)

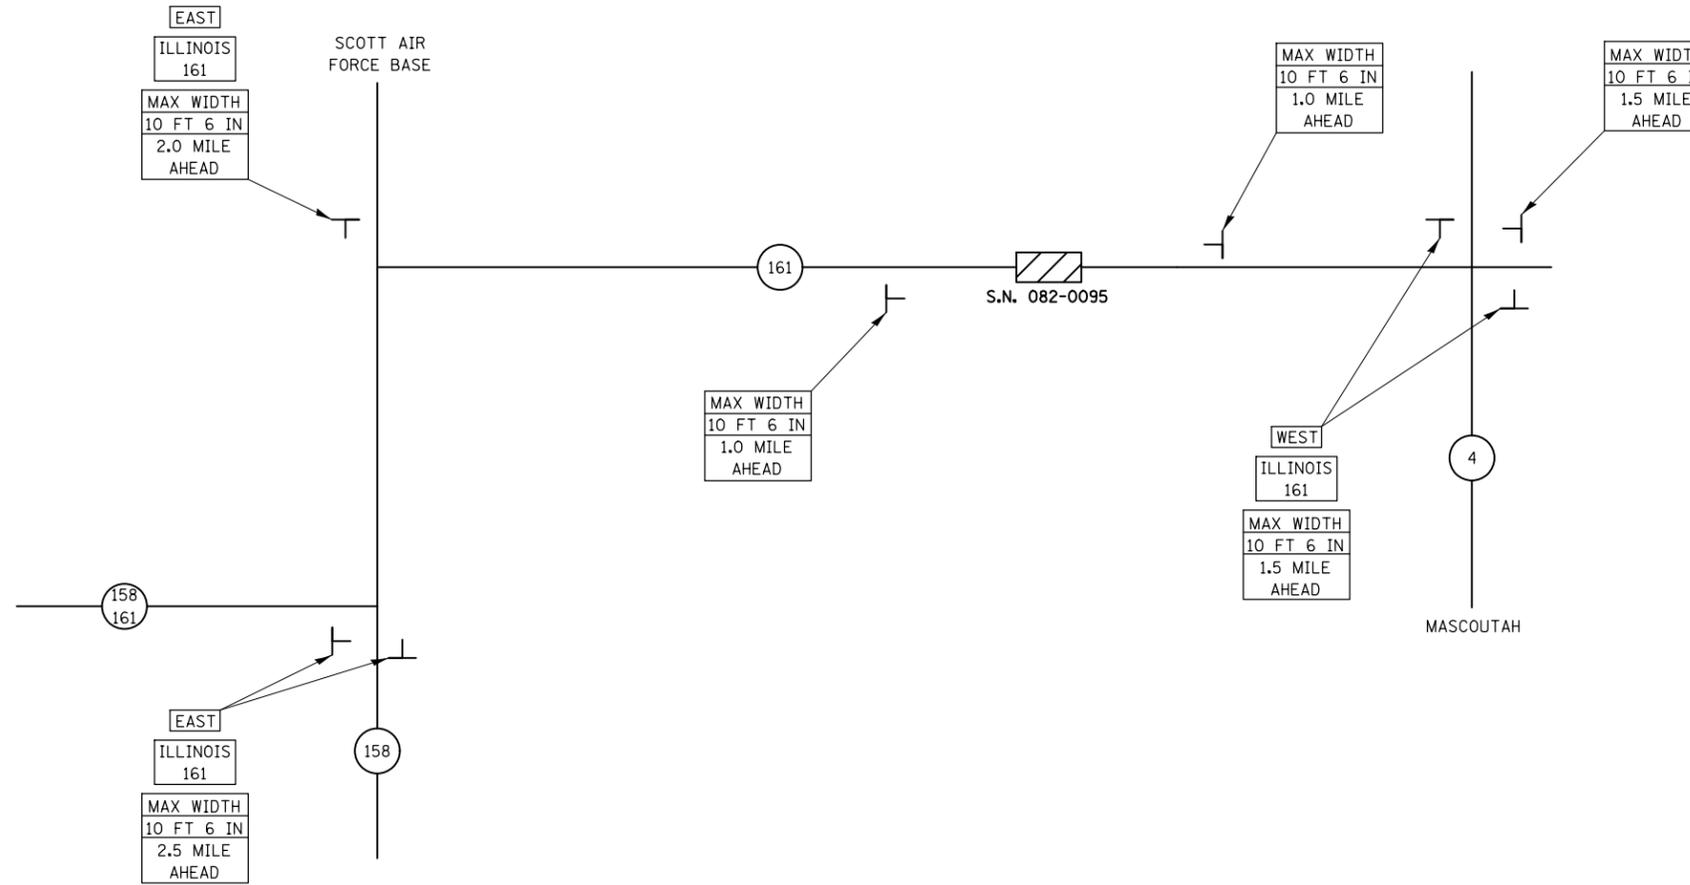

NOTES

1. ALL SIGNS REQUIRED WILL BE SUPPLIED TO THE CONTRACTOR BY I.D.O.T.
2. THE CONTRACTOR SHALL FURNISH THE POSTS AND ERECT SIGNS AT THE LOCATIONS SHOWN ON THIS SHEET, AS DIRECTED BY THE R.E./R.T. THE POSTS SHALL REMAIN THE PROPERTY OF THE CONTRACTOR.
3. THE CONTRACTOR SHALL GIVE ILLINOIS DEPARTMENT OF TRANSPORTATION, BUREAU OF OPERATIONS TWO WEEKS NOTICE FOR SIGNS. THE CONTRACTOR SHALL PICK UP SIGNS AT THE T.M. BUILDING IN FAIRVIEW HEIGHTS, AND RETURN THEM UPON COMPLETION OF THE CONTRACT. CONTACT JEAN SLAPE, PHONE (618) 346-3289.
4. THE ABOVE NOTED WORK SHALL BE PAID FOR AT THE CONTRACT UNIT PRICE, LUMP SUM, FOR WIDE LOAD SIGNING AND NO OTHER COMPENSATION WILL BE ALLOWED.
5. SIGN SPACING WILL BE 400' OR TO FIT FIELD CONDITIONS.
6. THE HEIGHT TO THE BOTTOM OF THE LOWEST SIGN SHALL NOT BE LESS THAN 6'

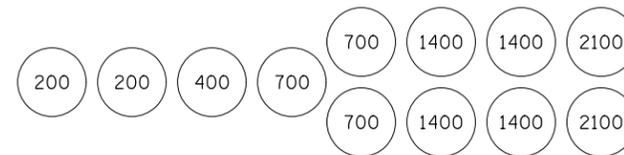

SAND MODULE IMPACT ATTENUATOR LAYOUT
(IF OPTION USED)

FILE NAME =	USER NAME = muehlfeldac	DESIGNED - ACM	REVISED -	STATE OF ILLINOIS DEPARTMENT OF TRANSPORTATION	STAGE CONSTRUCTION DETAILS				F.A.P. RTE.	SECTION	COUNTY	TOTAL SHEETS	SHEET NO.
et:\pwork\pwork\muehlfeldac\d8260835\8976e99-shit-WideLoad.dgn		DRAWN - ACM	REVISED -		805	125BR-2	ST. CLAIR	17	17				
	PLOT SCALE = 100.0000' / in.	CHECKED -	REVISED -		CONTRACT NO. 76E99								
	PLOT DATE = 10/31/2011	DATE -	REVISED -		ILLINOIS FED. AID PROJECT								