


DATE	
BY	
FINAL SURVEY	SURVEYED
NOTE BOOK	PLOTTED
NO.	TEMPLATE
	AREAS CHECKED

DATE	
BY	
ORIGINAL SURVEY	SURVEYED
NOTE BOOK	PLOTTED
NO.	TEMPLATE
	AREAS CHECKED

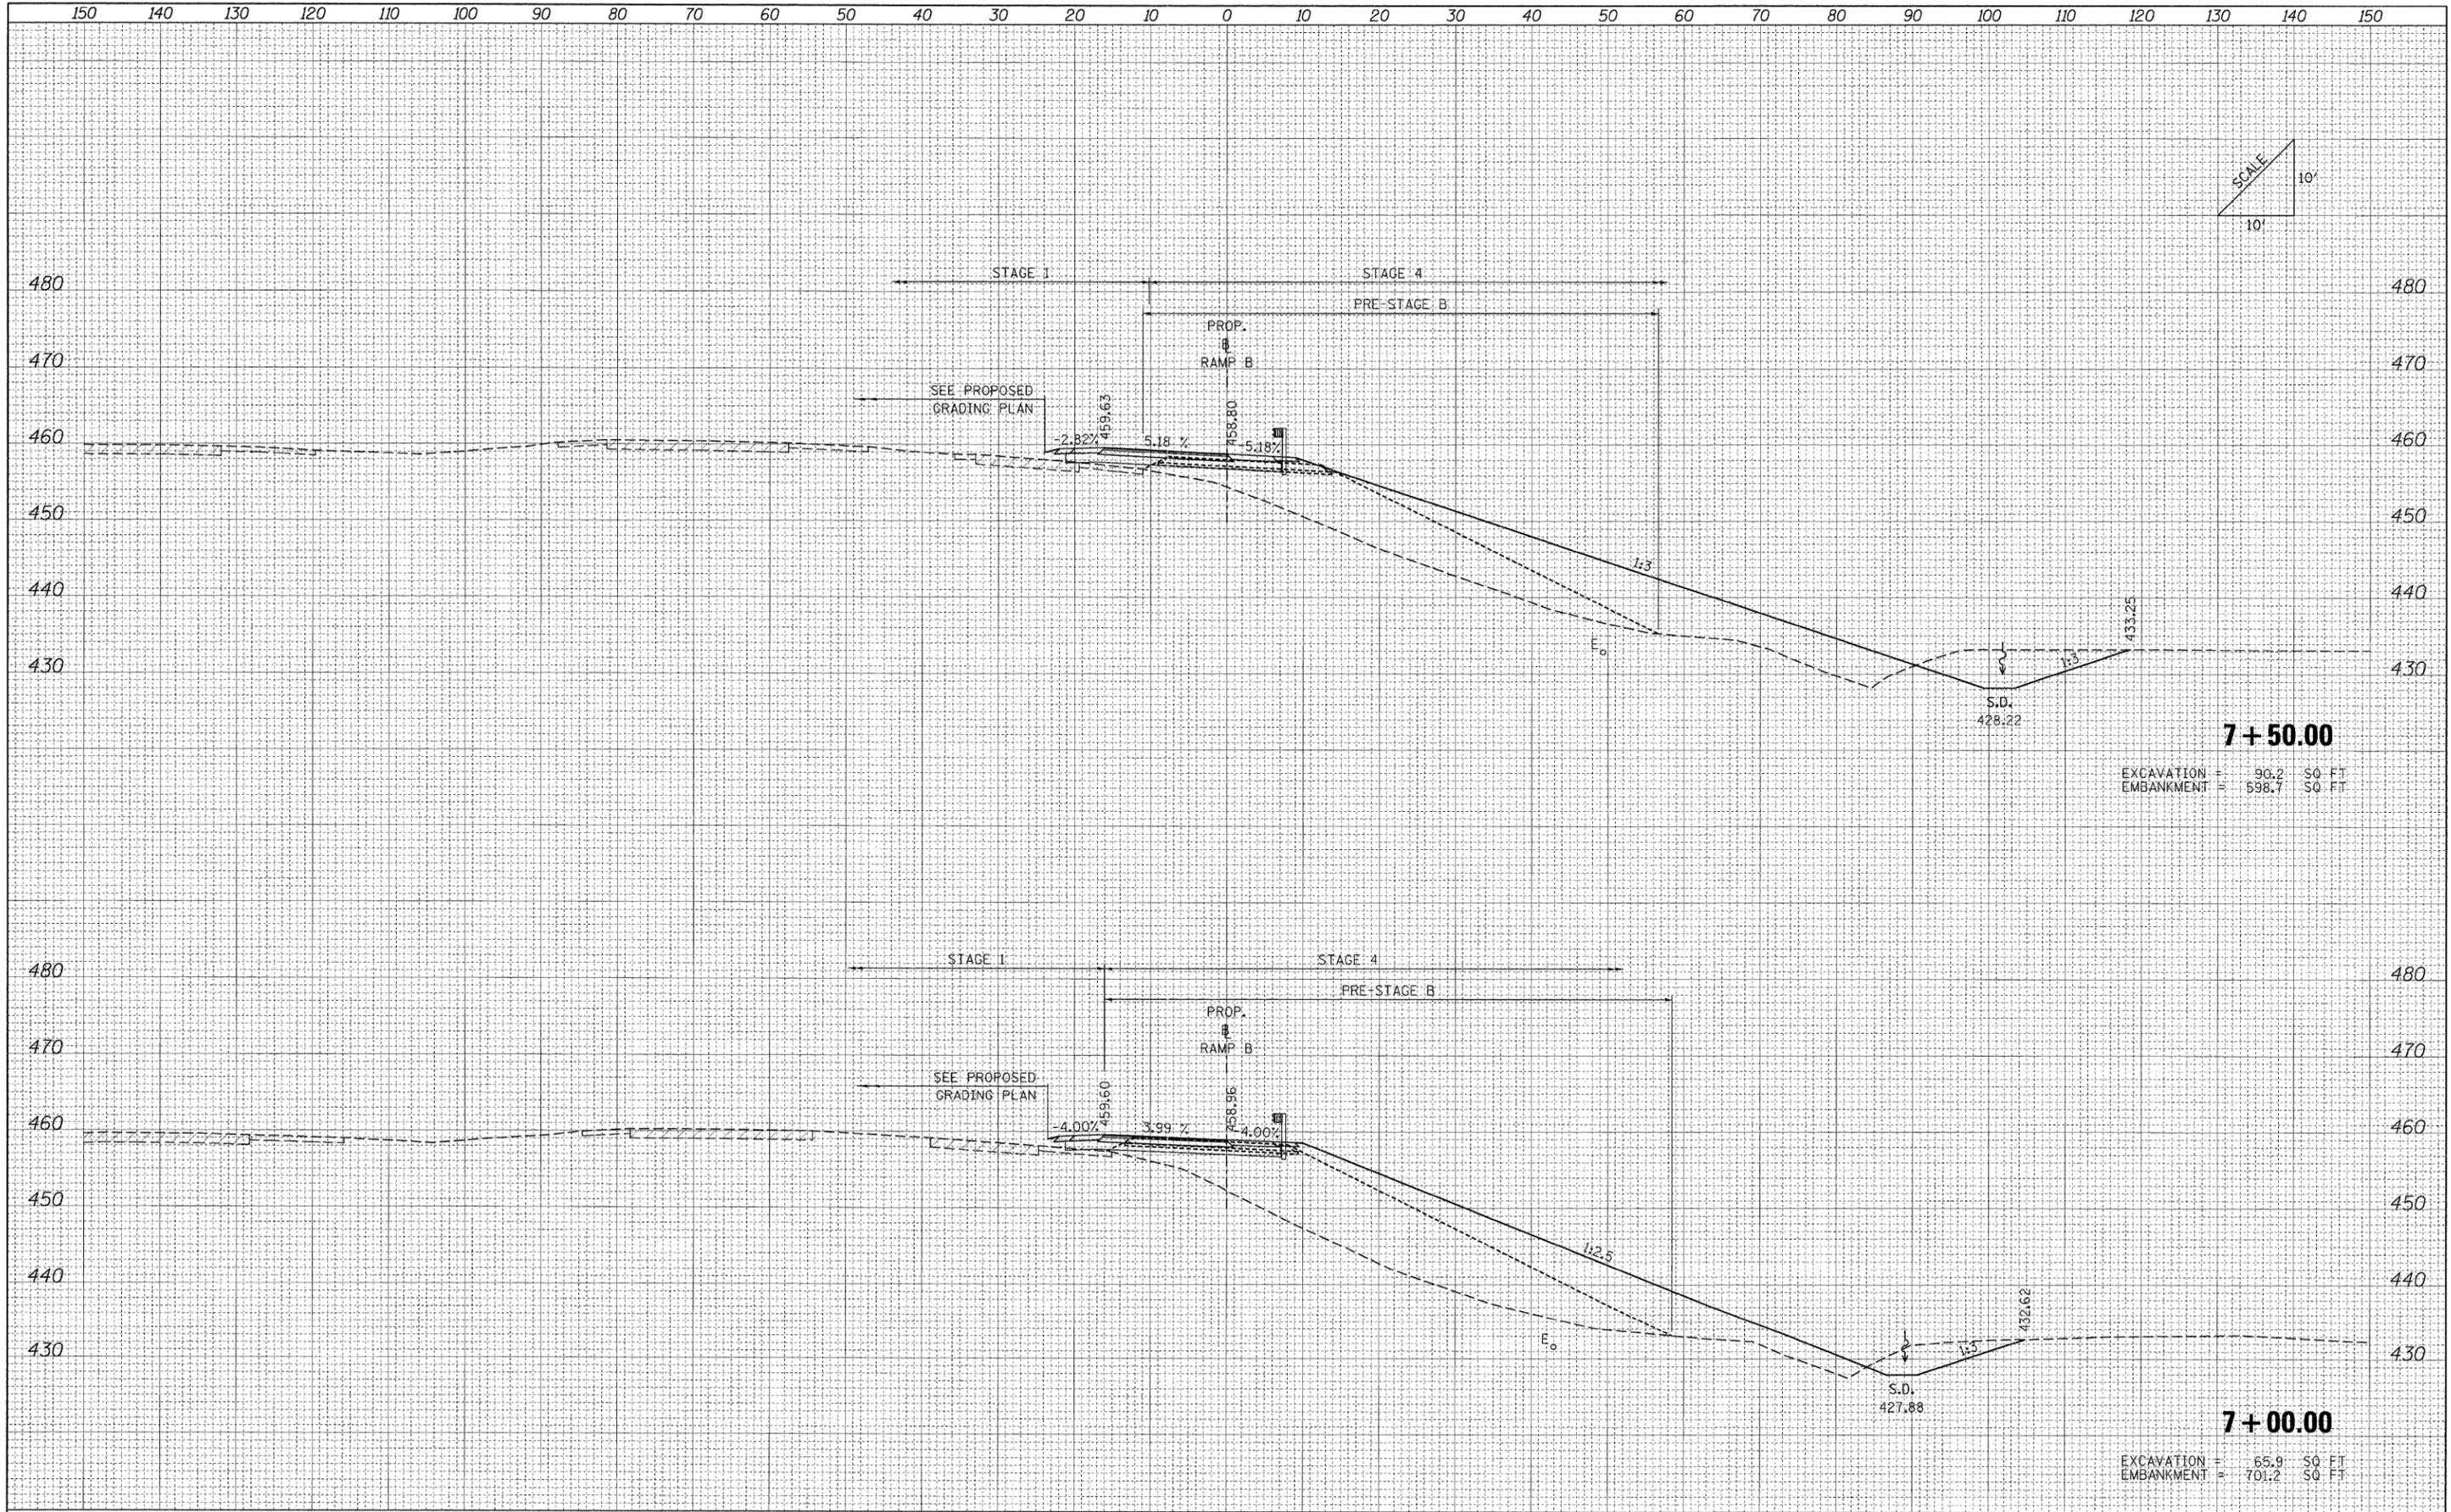

**7 + 50.00**  
 EXCAVATION = 90.2 SQ. FT.  
 EMBANKMENT = 598.7 SQ. FT.

**7 + 00.00**  
 EXCAVATION = 65.9 SQ. FT.  
 EMBANKMENT = 701.2 SQ. FT.

FILE NAME = ...\\D978182-shvt-XCS\_RAMPB.dgn

USER NAME = Rob Heady	DESIGNED - MJO	REVISED -
PLOT SCALE = 10.0000' / IN.	DRAWN - MJO	REVISED -
PLOT DATE = 10/11/2011	CHECKED - BJD	REVISED -
	DATE - 10/07/11	REVISED -

**STATE OF ILLINOIS  
 DEPARTMENT OF TRANSPORTATION**

CROSS SECTIONS: RAMP B			
SCALE:	SHEET NO.	OF	SHEETS
	STA. 7+00.00	TO	STA. 7+50.00

F.A. RTE.	SECTION	COUNTY	TOTAL SHEETS	SHEET NO.
*	(X1-6-2)HBK-2, HB-1,2; (1X-1R-1	WILLIAMSON	968	893
* F.A.I. 57 AND F.A.P. 331		CONTRACT NO. 78182		
FED. ROAD DIST. NO.		ILLINOIS FED. AID PROJECT		