

## SUMMARY OF QUANTITIES

| SUMMARY OF QUANTITIES |                                                 |        |       | CONSTRUCTION CODE        |                          |             |            |
|-----------------------|-------------------------------------------------|--------|-------|--------------------------|--------------------------|-------------|------------|
|                       |                                                 |        |       | 80% FEDERAL<br>20% STATE | 081-0095/96              | 081-0097/98 | 100% STATE |
|                       |                                                 |        |       |                          | 80% FEDERAL<br>20% STATE | 100% STATE  |            |
|                       |                                                 |        |       |                          |                          |             |            |
| CODE                  |                                                 |        | TOTAL | 0005                     | 0047                     | 0047        | 0005       |
|                       |                                                 |        |       |                          |                          |             |            |
| 67100100              | MOBILIZATION                                    | L SUM  | 1     | 1                        |                          |             |            |
|                       |                                                 |        |       |                          |                          |             |            |
| 70100320              | TRAFFIC CONTROL AND PROTECTION, STANDARD 701422 | L SUM  | 1     | 1                        |                          |             |            |
|                       |                                                 |        |       |                          |                          |             |            |
| 70100325              | TRAFFIC CONTROL AND PROTECTION, STANDARD 701423 | EACH   | 4     | 4                        |                          |             |            |
|                       |                                                 |        |       |                          |                          |             |            |
| 70100420              | TRAFFIC CONTROL AND PROTECTION, STANDARD 701411 | EACH   | 3     | 3                        |                          |             |            |
|                       |                                                 |        |       |                          |                          |             |            |
| 70100700              | TRAFFIC CONTROL AND PROTECTION, STANDARD 701406 | L SUM  | 1     | 1                        |                          |             |            |
|                       |                                                 |        |       |                          |                          |             |            |
| 70100800              | TRAFFIC CONTROL AND PROTECTION, STANDARD 701401 | L SUM  | 1     | 1                        |                          |             |            |
|                       |                                                 |        |       |                          |                          |             |            |
| 70100820              | TRAFFIC CONTROL AND PROTECTION, STANDARD 701451 | L SUM  | 1     | 1                        |                          |             |            |
|                       |                                                 |        |       |                          |                          |             |            |
| 70100825              | TRAFFIC CONTROL AND PROTECTION, STANDARD 701456 | L SUM  | 1     | 1                        |                          |             |            |
|                       |                                                 |        |       |                          |                          |             |            |
| 70102625              | TRAFFIC CONTROL AND PROTECTION, STANDARD 701606 | L SUM  | 1     | 1                        |                          |             |            |
|                       |                                                 |        |       |                          |                          |             |            |
| 70103815              | TRAFFIC CONTROL SURVEILLANCE                    | CAL DA | 10    | 10                       |                          |             |            |
|                       |                                                 |        |       |                          |                          |             |            |
| 70107025              | CHANGEABLE MESSAGE SIGN                         | CAL DA | 120   | 120                      |                          |             |            |
|                       |                                                 |        |       |                          |                          |             |            |
| 70200100              | NIGHTTIME WORK ZONE LIGHTING                    | L SUM  | 1     | 1                        |                          |             |            |
|                       |                                                 |        |       |                          |                          |             |            |
| 70300100              | SHORT TERM PAVEMENT MARKING                     | FOOT   | 9,463 | 9463                     |                          |             |            |
|                       |                                                 |        |       |                          |                          |             |            |
| 70300150              | SHORT TERM PAVEMENT MARKING REMOVAL             | SQ FT  | 9,779 | 9,779                    |                          |             |            |
|                       |                                                 |        |       |                          |                          |             |            |

\* SPECIALTY ITEM

|               |                                  |            |           |                                                   |                       |         |              |      |                    |         |             |                  |           |
|---------------|----------------------------------|------------|-----------|---------------------------------------------------|-----------------------|---------|--------------|------|--------------------|---------|-------------|------------------|-----------|
| FILE NAME: ST | USER NAME = Dennisse.Otero-Lopez | DESIGNED - | REVISED - | STATE OF ILLINOIS<br>DEPARTMENT OF TRANSPORTATION | SUMMARY OF QUANTITIES |         |              |      | F.A.P. RTE.        | SECTION | COUNTY      | TOTAL SHEETS     | SHEET NO. |
|               |                                  | DRAWN -    | REVISED - |                                                   |                       |         |              |      | 595                | *       | ROCK ISLAND | 207              | 10        |
|               | PLOT SCALE = 100.0000' / in.     | CHECKED -  | REVISED - |                                                   |                       |         |              |      | CONTRACT NO. 64P43 |         |             |                  |           |
|               | PLOT DATE = 10/21/2022           | DATE -     | REVISED - |                                                   | SCALE:                | SHEET 6 | OF 10 SHEETS | STA. | TO STA.            |         |             |                  |           |
|               |                                  |            |           |                                                   |                       |         |              |      |                    |         | ILLINOIS    | FED. AID PROJECT |           |

\* (2, 3)RS & (3HB & 81-2HB-1 BDR

B & 81-2HB-1 BDR  
1 REV. 1/9/23 REV. 11/22/22

SUMMARY OF QUANTITIES

|            |                                                                |       |                | CONSTRUCTION CODE                           |                                    |                      |                               |
|------------|----------------------------------------------------------------|-------|----------------|---------------------------------------------|------------------------------------|----------------------|-------------------------------|
|            |                                                                |       |                | 80% FEDERAL<br>20% STATE<br>ROADWAY<br>0005 | 081 - 0095 / 96                    | 081 - 0097 / 98      | 100% STATE<br>ROADWAY<br>0005 |
|            |                                                                |       |                |                                             | 80% FEDERAL<br>20% STATE<br>BRIDGE | 100% STATE<br>BRIDGE |                               |
|            |                                                                |       |                |                                             | 0047                               | 0047                 |                               |
| CODE       |                                                                |       | URBAN<br>TOTAL |                                             |                                    |                      |                               |
| 70300221   | TEMPORARY PAVEMENT MARKING - LINE 4" - PAINT                   | FOOT  | 21,632         | 21632                                       | 1                                  |                      |                               |
| 70303120   | TEMPORARY PAVEMENT MARKING - LINE 4" - MODIFIED URETHANE       | FOOT  | 2,352          | 2,352                                       |                                    |                      |                               |
| 70303140   | TEMPORARY PAVEMENT MARKING - LINE 8" - MODIFIED URETHANE       | FOOT  | 32             | 32                                          |                                    |                      |                               |
| 70307120   | TEMPORARY PAVEMENT MARKING - LINE 4" - TYPE IV TAPE            | FOOT  | 25,250         | 25,250                                      |                                    |                      |                               |
| 70307140   | TEMPORARY PAVEMENT MARKING - LINE 8" - TYPE IV TAPE            | FOOT  | 465            | 465                                         |                                    |                      |                               |
| 70400100   | TEMPORARY CONCRETE BARRIER                                     | FOOT  | 2,400          | 2400                                        |                                    |                      |                               |
| 70400200   | RELOCATE TEMPORARY CONCRETE BARRIER                            | FOOT  | 1,925          | 1925                                        |                                    |                      |                               |
| 70600250   | IMPACT ATTENUATORS, TEMPORARY (NON- REDIRECTIVE), TEST LEVEL 3 | EACH  | 4              | 4                                           |                                    |                      |                               |
| 70600350   | IMPACT ATTENUATORS, RELOCATE (NON- REDIRECTIVE), TEST LEVEL 3  | EACH  | 4              | 4                                           |                                    |                      |                               |
| * 72000100 | SIGN PANEL - TYPE 1                                            | SQ FT | 129            | 129                                         |                                    |                      |                               |
| * 72000200 | SIGN PANEL - TYPE 2                                            | SQ FT | 172            | 172                                         |                                    |                      |                               |
| * 72000300 | SIGN PANEL - TYPE 3                                            | SQ FT | 465            | 465                                         |                                    |                      |                               |
| * 72400310 | REMOVE SIGN PANEL - TYPE 1                                     | SQ FT | 99             | 99                                          |                                    |                      |                               |
| * 72400320 | REMOVE SIGN PANEL - TYPE 2                                     | SQ FT | 136            | 136                                         |                                    |                      |                               |

\* SPECIALTY ITEM

MODEL: Default  
FILE: Model\_Plan110224.dwg  
User: Dennyse.Otero-Lopez  
Project: 110224  
Sheet: 11 of 11  
Date: 10/21/2022  
Scale: 100.0000' / in.  
Plot Date: 10/21/2022  
Plot Scale: 100.0000' / in.  
Plot Date: 10/21/2022

|                                 |            |           |
|---------------------------------|------------|-----------|
| USER NAME = Dennyse.Otero-Lopez | DESIGNED - | REVISED - |
| DRAWN -                         | REVISED -  |           |
| PLOT SCALE = 100.0000' / in.    | CHECKED -  | REVISED - |
| PLOT DATE = 10/21/2022          | DATE -     | REVISED - |

STATE OF ILLINOIS  
DEPARTMENT OF TRANSPORTATION

SUMMARY OF QUANTITIES

SCALE: SHEET 7 OF 10 SHEETS STA. TO STA.

|                           |         |             |              |           |
|---------------------------|---------|-------------|--------------|-----------|
| F.A.P. RTE.               | SECTION | COUNTY      | TOTAL SHEETS | SHEET NO. |
| 595                       | *       | ROCK ISLAND | 207          | 11        |
| CONTRACT NO. 64P43        |         |             |              |           |
| ILLINOIS FED. AID PROJECT |         |             |              |           |

SUMMARY OF QUANTITIES

| SUMMARY OF QUANTITIES |                                           |       |       | CONSTRUCTION CODE                           |                                            |                              |                               |
|-----------------------|-------------------------------------------|-------|-------|---------------------------------------------|--------------------------------------------|------------------------------|-------------------------------|
|                       |                                           |       |       | 80% FEDERAL<br>20% STATE<br>ROADWAY<br>0005 | 081 - 0095 / 96                            | 081 - 0097 / 98              | 100% STATE<br>ROADWAY<br>0005 |
|                       |                                           |       |       |                                             | 80% FEDERAL<br>20% STATE<br>BRIDGE<br>0047 | 100% STATE<br>BRIDGE<br>0047 |                               |
| CODE                  |                                           |       | TOTAL |                                             |                                            |                              |                               |
|                       |                                           |       |       |                                             |                                            |                              |                               |
| * 78100100            | RAISED REFLECTIVE PAVEMENT MARKER         | EACH  | 533   | 533                                         |                                            |                              |                               |
|                       |                                           |       |       |                                             |                                            |                              |                               |
| * 78200010            | BARRIER WALL REFLECTORS, TYPE B           | EACH  | 56    | 56                                          |                                            |                              |                               |
|                       |                                           |       |       |                                             |                                            |                              |                               |
| 78300200              | RAISED REFLECTIVE PAVEMENT MARKER REMOVAL | EACH  | 250   | 250                                         |                                            |                              |                               |
|                       |                                           |       |       |                                             |                                            |                              |                               |
| 78300202              | PAVEMENT MARKING REMOVAL WATER BLASTING   | SQ FT | 4,901 | 779                                         | 2061                                       | 2061                         | 1                             |
|                       |                                           |       |       |                                             |                                            |                              |                               |
| X0322121              | SHEET WATERPROOFING MEMBRANE SYSTEM       | SQ YD | 5,086 |                                             | 2163                                       | 2923                         |                               |
|                       |                                           |       |       |                                             |                                            |                              |                               |
| * X0326649            | LINEAR DELINEATOR PANELS, 6 INCH          | EACH  | 28    | 28                                          |                                            |                              |                               |
|                       |                                           |       |       |                                             |                                            |                              |                               |
| X2810206              | STONE RIPRAP, CLASS A3 (SPECIAL)          | TON   | 66    | 66                                          |                                            |                              |                               |
|                       |                                           |       |       |                                             |                                            |                              |                               |
| X4400196              | HOT-MIX ASPHALT SURFACE REMOVAL, SPECIAL  | SQ YD | 1,389 | 1389                                        |                                            |                              |                               |
|                       |                                           |       |       |                                             |                                            |                              |                               |
| X5537800              | STORM SEWERS TO BE CLEANED 12"            | FOOT  | 100   | 100                                         |                                            |                              |                               |
|                       |                                           |       |       |                                             |                                            |                              |                               |
| X6024250              | INLETS, SPECIAL, NO. 5                    | EACH  | 1     | 1                                           |                                            |                              |                               |
|                       |                                           |       |       |                                             |                                            |                              |                               |
| * X7820007            | GUARDRAIL REFLECTORS, TYPE C (SPECIAL)    | EACH  | 136   | 136                                         |                                            |                              |                               |
|                       |                                           |       |       |                                             |                                            |                              |                               |
| Z0001800              | APPROACH SLAB REPAIR (PARTIAL DEPTH)      | SQ YD | 1     |                                             |                                            | 1                            |                               |
|                       |                                           |       |       |                                             |                                            |                              |                               |

\* SPECIALTY ITEM

MODEL: Default  
FILE: Model: pw\liscad\dw\entel\com\pw\DOT\Documents\DOT Offices\District 2\Projects\64P43\Program Development\Studies & Plans\Design\CADD\CADD\res\02\_64P43-rlt-500\_Import.dgn

|  |                                  |            |           |                                                   |                       |  |                           |  |                    |         |             |                 |              |
|--|----------------------------------|------------|-----------|---------------------------------------------------|-----------------------|--|---------------------------|--|--------------------|---------|-------------|-----------------|--------------|
|  | USER NAME = Dennisse.Otero-Lopez | DESIGNED - | REVISED - | STATE OF ILLINOIS<br>DEPARTMENT OF TRANSPORTATION | SUMMARY OF QUANTITIES |  |                           |  | F.A.P.<br>RTE.     | SECTION | COUNTY      | TOTAL<br>SHEETS | SHEET<br>NO. |
|  |                                  | DRAWN -    | REVISED - |                                                   |                       |  |                           |  | 595                | *       | ROCK ISLAND | 207             | 13           |
|  | PLOT SCALE = 100.0000 ' / in.    | CHECKED -  | REVISED - |                                                   |                       |  |                           |  | CONTRACT NO. 64P43 |         |             |                 |              |
|  | PLOT DATE = 10/21/2022           | DATE -     | REVISED - |                                                   | SCALE:                |  |                           |  | SHEET 9            | OF 10   | SHEETS      | STA.            | TO STA.      |
|  |                                  |            |           |                                                   |                       |  | ILLINOIS FED. AID PROJECT |  |                    |         |             |                 |              |

Model: Default  
FILE NAME: p:\bldg-cw\_bentley.com\4WDOT\Documents\DOT Offices\Director\_2\Projects\64P43\Program DevelopmentStudies & Plans\Design\CADD\CAD\Sheet\D2\_64P43-1it-Schedule\_Import.dgn

|                                |                       |               |                |                         |  |
|--------------------------------|-----------------------|---------------|----------------|-------------------------|--|
| 60600605 CONCRETE CURB, TYPE B |                       |               |                |                         |  |
| <u>FOOT</u>                    | <u>LOCATION</u>       | <u>OFFSET</u> | <u>REMARKS</u> |                         |  |
|                                | <u>IL 5 EASTBOUND</u> |               |                |                         |  |
| 100                            | 217+26                | -             | 266+54         | AS DIRECTED BY ENGINEER |  |
|                                | <u>IL 5 WESTBOUND</u> |               |                |                         |  |
| 100                            | 217+26                | -             | 266+54         | AS DIRECTED BY ENGINEER |  |
| 200                            | TOTAL                 |               |                |                         |  |

|                                                            |                       |               |                |        |  |
|------------------------------------------------------------|-----------------------|---------------|----------------|--------|--|
| 60610400 COMBINATION CONCRETE CURB AND GUTTER, TYPE M-6.24 |                       |               |                |        |  |
| <u>FOOT</u>                                                | <u>LOCATION</u>       | <u>OFFSET</u> | <u>REMARKS</u> |        |  |
|                                                            | <u>IL 5 EASTBOUND</u> |               |                |        |  |
| 468                                                        | 232+15                | -             | 236+82         |        |  |
| 529                                                        | 238+49                | -             | 16+60          | RAMP F |  |
| 345                                                        | 26+36                 | -             | 248+78         | RAMP E |  |
| 232                                                        | 251+07                | -             | 9+26           | RAMP C |  |
|                                                            | <u>IL 5 WESTBOUND</u> |               |                |        |  |
| 299                                                        | 233+89                | -             | 236+89         |        |  |
| 1132                                                       | 238+53                | -             | 26+73          | RAMP H |  |
| 217                                                        | 11+43                 | -             | 248+98         | RAMP G |  |
| 294                                                        | 251+29                | -             | 13+71          | RAMP A |  |
| 3515                                                       | TOTAL                 |               |                |        |  |

|                                          |                       |               |                |                  |  |
|------------------------------------------|-----------------------|---------------|----------------|------------------|--|
| 64200116 SHOULDER RUMBLE STRIPS, 16 INCH |                       |               |                |                  |  |
| <u>FOOT</u>                              | <u>LOCATION</u>       | <u>OFFSET</u> | <u>REMARKS</u> |                  |  |
|                                          | <u>IL 5 EASTBOUND</u> |               |                |                  |  |
| 551                                      | 217+29                | -             | 222+80         | OUTSIDE          |  |
| 2792                                     | 222+80                | -             | 236+76         | INSIDE & OUTSIDE |  |
| -                                        | 236+76                | -             | 238+59         | BRIDGE GAP       |  |
| 444                                      | 238+59                | -             | 240+81         | INSIDE & OUTSIDE |  |
| 1048                                     | 240+81                | -             | 246+05         | INSIDE & OUTSIDE |  |
| 54                                       | 240+81                | -             | 241+08         | RAMP             |  |
| 94                                       | 245+58                | -             | 246+05         | RAMP             |  |
| 275                                      | 246+05                | -             | 248+80         | RAMP             |  |
| 550                                      | 246+05                | -             | 248+80         | INSIDE & OUTSIDE |  |
| -                                        | 248+80                | -             | 251+11         | BRIDGE GAP       |  |
| 248                                      | 251+11                | -             | 253+59         | INSIDE & OUTSIDE |  |
| 842                                      | 253+59                | -             | 257+80         | INSIDE & OUTSIDE |  |
| 90                                       | 257+35                | -             | 257+80         | RAMP             |  |
| 1744                                     | 257+80                | -             | 266+52         | INSIDE & OUTSIDE |  |
|                                          | <u>IL 5 WESTBOUND</u> |               |                |                  |  |
| 554                                      | 217+26                | -             | 222+80         | OUTSIDE          |  |
| 2796                                     | 222+80                | -             | 236+78         | INSIDE & OUTSIDE |  |
| -                                        | 236+78                | -             | 238+62         | BRIDGE GAP       |  |
| 690                                      | 238+62                | -             | 242+07         | INSIDE & OUTSIDE |  |
| 30                                       | 242+07                | -             | 242+22         | RAMP             |  |
| 872                                      | 242+07                | -             | 246+43         | INSIDE & OUTSIDE |  |
| 40                                       | 246+23                | -             | 246+43         | RAMP             |  |
| 510                                      | 246+43                | -             | 248+98         | INSIDE & OUTSIDE |  |
| -                                        | 248+98                | -             | 251+25         | BRIDGE GAP       |  |
| 542                                      | 251+25                | -             | 253+96         | INSIDE & OUTSIDE |  |
| 38                                       | 253+96                | -             | 254+15         | RAMP             |  |
| 1096                                     | 253+96                | -             | 259+44         | INSIDE & OUTSIDE |  |
| 1420                                     | 259+44                | -             | 266+54         | INSIDE & OUTSIDE |  |
| 17,320                                   | TOTAL                 |               |                |                  |  |

|                                            |                 |               |                |                                  |  |
|--------------------------------------------|-----------------|---------------|----------------|----------------------------------|--|
| 66700305 PERMANENT SURVEY MARKERS, TYPE II |                 |               |                |                                  |  |
| <u>EACH</u>                                | <u>LOCATION</u> | <u>OFFSET</u> | <u>REMARKS</u> |                                  |  |
| 1                                          | 265+70          | -             | 266+50         | LOCATION TBD BY CHIEF OF SURVEYS |  |
| 1                                          | TOTAL           |               |                |                                  |  |

|                                  |                 |               |                |                         |  |
|----------------------------------|-----------------|---------------|----------------|-------------------------|--|
| 70107025 CHANGEABLE MESSAGE SIGN |                 |               |                |                         |  |
| <u>CAL DA</u>                    | <u>LOCATION</u> | <u>OFFSET</u> | <u>REMARKS</u> |                         |  |
| 120                              | 265+70          | -             | 266+50         | AS DIRCETED BY ENGINEER |  |
| 120                              | TOTAL           |               |                |                         |  |

|                                      |                        |               |                |                         |  |
|--------------------------------------|------------------------|---------------|----------------|-------------------------|--|
| 70300100 SHORT TERM PAVEMENT MARKING |                        |               |                |                         |  |
| <u>FOOT</u>                          | <u>LOCATION</u>        | <u>OFFSET</u> | <u>REMARKS</u> |                         |  |
|                                      | <u>IL 5 ESAT BOUND</u> |               |                |                         |  |
| 692                                  | 217+29                 | -             | 266+54         | WHITE CENTER SKIP DASH  |  |
| 197                                  | 217+29                 | -             | 266+54         | WHITE OUTSIDE EDGE LINE |  |
| 197                                  | 217+29                 | -             | 266+54         | YELLOW INSDE EDGE LINE  |  |
| 64                                   | 217+29                 | -             | 266+54         | GORES                   |  |
|                                      | <u>IL 5 WEST BOUND</u> |               |                |                         |  |
| 668                                  | 217+26                 | -             | 237+60         | WHITE CENTER SKIP DASH  |  |
| 197                                  | 217+26                 | -             | 266+54         | WHITE OUTSIDE EDGE LINE |  |
| 197                                  | 217+26                 | -             | 266+54         | YELLOW INSIDE EDGE LINE |  |
| 578                                  | 217+26                 | -             | 221+31         | WHITE LT TURN LANE      |  |
| 146                                  | 217+26                 | -             | 219+67         | WHITE RT TURN LANE      |  |
| 71                                   | 217+26                 | -             | 266+54         | GORES                   |  |
|                                      | RAMP A                 |               |                |                         |  |
| 20                                   | 13+92                  | -             |                | WHITE OUTSIDE EDGE LINE |  |
|                                      | RAMP C                 |               |                |                         |  |
| 20                                   | 9+95                   | -             |                | WHITE OUTSIDE EDGE LINE |  |
|                                      | RAMP D                 |               |                |                         |  |
| 37                                   | 53+17                  | -             |                | WHITE OUTSIDE EDGE LINE |  |
|                                      | RAMP E                 |               |                |                         |  |
| 23                                   | 26+80                  | -             |                | WHITE OUTSIDE EDGE LINE |  |
|                                      | RAMP G                 |               |                |                         |  |
| 20                                   | 11+92                  | -             |                | WHITE OUTSIDE EDGE LINE |  |
|                                      | RAMP H                 |               |                |                         |  |
| 26                                   | 18+12                  | -             |                | WHITE OUTSIDE EDGE LINE |  |
| 3154                                 | AFTER MILLING          | -             |                |                         |  |
| 3154                                 | AFTER BINDER           | -             |                |                         |  |
| 3154                                 | AFTER SURFACE          | -             |                |                         |  |
| 9463                                 | TOTAL                  |               |                |                         |  |

|                                              |                        |               |                |                         |  |
|----------------------------------------------|------------------------|---------------|----------------|-------------------------|--|
| 70300150 SHORT TERM PAVEMENT MARKING REMOVAL |                        |               |                |                         |  |
| <u>SQ FT</u>                                 | <u>LOCATION</u>        | <u>OFFSET</u> | <u>REMARKS</u> |                         |  |
|                                              | <u>IL 5 ESAT BOUND</u> |               |                |                         |  |
| 231                                          | 217+29                 | -             | 266+54         | WHITE CENTER SKIP DASH  |  |
| 66                                           | 217+29                 | -             | 266+54         | WHITE OUTSIDE EDGE LINE |  |
| 66                                           | 217+29                 | -             | 266+54         | YELLOW INSDE EDGE LINE  |  |
| 21                                           | 217+29                 | -             | 266+54         | GORES                   |  |
|                                              | <u>IL 5 WEST BOUND</u> |               |                |                         |  |
| 223                                          | 217+26                 | -             | 237+60         | WHITE CENTER SKIP DASH  |  |
| 66                                           | 217+26                 | -             | 266+54         | WHITE OUTSIDE EDGE LINE |  |
| 66                                           | 217+26                 | -             | 266+54         | YELLOW INSIDE EDGE LINE |  |
| 193                                          | 217+26                 | -             | 221+31         | WHITE LT TURN LANE      |  |
| 49                                           | 217+26                 | -             | 219+67         | WHITE RT TURN LANE      |  |
| 24                                           | 217+26                 | -             | 266+54         | GORES                   |  |
|                                              | RAMP A                 |               |                |                         |  |
| 7                                            | 13+92                  | -             |                | WHITE OUTSIDE EDGE LINE |  |
|                                              | RAMP C                 |               |                |                         |  |
| 7                                            | 9+95                   | -             |                | WHITE OUTSIDE EDGE LINE |  |
|                                              | RAMP D                 |               |                |                         |  |
| 12                                           | 53+17                  | -             |                | WHITE OUTSIDE EDGE LINE |  |
|                                              | RAMP E                 |               |                |                         |  |
| 8                                            | 26+80                  | -             |                | WHITE OUTSIDE EDGE LINE |  |
|                                              | RAMP G                 |               |                |                         |  |
| 7                                            | 11+92                  | -             |                | WHITE OUTSIDE EDGE LINE |  |
|                                              | RAMP H                 |               |                |                         |  |
| 9                                            | 18+12                  | -             |                | WHITE OUTSIDE EDGE LINE |  |
| 8727                                         | STAGING SUBTOTAL       | -             |                |                         |  |
| 9779                                         | TOTAL                  |               |                |                         |  |

|                                     |                  |                      |
|-------------------------------------|------------------|----------------------|
| USER NAME = joel.viyegboe           | DESIGNED - _____ | REVISED - 01/06/2023 |
| DRAWN - _____                       | REVISED - _____  |                      |
| PLOT SCALE = 100.0000 ' / in.       | CHECKED - _____  | REVISED - _____      |
| PLOT DATE = Jan-09-2023 09:00:14 AM | DATE - _____     | REVISED - _____      |

STATE OF ILLINOIS  
DEPARTMENT OF TRANSPORTATION

SCHEDULE OF QUANTITIES

SCALE: \_\_\_\_\_ SHEET 3 OF 6 SHEETS STA. \_\_\_\_\_ TO STA. \_\_\_\_\_

|                           |         |             |              |           |
|---------------------------|---------|-------------|--------------|-----------|
| F.A.P. RTE.               | SECTION | COUNTY      | TOTAL SHEETS | SHEET NO. |
| 595                       | *       | ROCK ISLAND | 207          | 22        |
| CONTRACT NO. 64P43        |         |             |              |           |
| ILLINOIS FED. AID PROJECT |         |             |              |           |

\* (2, 3)R5 & (3)H & 81-2HB-1)BDR

SCHEDULE OF QUANTITIES

| TEMPORARY PAVEMENT MARKING - LINE 4" - TYPE IV TAPE |        |        |        | 70307120 |       |
|-----------------------------------------------------|--------|--------|--------|----------|-------|
| STAGE 1                                             |        |        |        | YELLOW   | WHITE |
| EASTBOUND                                           |        |        |        |          |       |
| IL-5 E                                              | 201+60 | 209+98 |        |          | 836   |
|                                                     | 210+00 | 215+40 | RT     |          | 540   |
|                                                     | 211+77 | 215+40 |        |          | 363   |
|                                                     | 211+77 | 215+40 |        |          | 363   |
|                                                     | 216+54 | 216+84 |        |          | 75    |
|                                                     | 216+84 | 253+34 |        |          | 3,459 |
|                                                     | 236+59 | 238+71 |        |          | 212   |
|                                                     | 252+33 | 253+44 |        |          | 111   |
| RAMPC                                               | 252+33 | 253+44 |        |          | 111   |
| I-74(LT)                                            | 187+52 | 191+72 |        |          | 420   |
| STAGE 2                                             |        |        |        |          |       |
| EASTBOUND                                           |        |        |        |          |       |
|                                                     | 222+74 | 253+00 |        | 3,033    |       |
|                                                     | 236+58 | 239+56 |        |          | 300   |
|                                                     | 236+59 | 238+71 | SOLID  |          | 848   |
|                                                     | 236+59 | 238+71 | DOTTED |          | 32    |
|                                                     | 237+85 | 239+55 |        |          | 171   |
|                                                     | 237+85 | 246+54 |        |          | 872   |
|                                                     | 245+57 | 246+54 |        |          | 153   |
|                                                     | 245+91 | 253+46 |        |          | 1,103 |
| STAGE 3                                             |        |        |        |          |       |
| WESTBOUND                                           |        |        |        |          |       |
|                                                     | 236+55 | 253+87 |        | 1,732    |       |
|                                                     | 236+55 | 242+22 |        |          | 571   |
|                                                     | 236+59 | 238+71 |        |          | 212   |
|                                                     | 241+67 | 242+26 |        |          | 59    |
|                                                     | 241+67 | 246+93 |        |          | 613   |
|                                                     | 246+99 | 246+93 |        | 83       |       |
|                                                     | 248+40 | 262+84 |        |          | 1,444 |
|                                                     | 266+32 | 286+96 |        |          | 2,064 |
|                                                     | 263+20 | 266+32 |        |          | 78    |
| I-74(RT)                                            | 186+66 | 190+00 |        |          | 334   |
| STAGE 4                                             |        |        |        |          |       |
| WESTBOUND                                           |        |        |        |          |       |
|                                                     | 234+00 | 242+09 |        |          | 245   |
|                                                     | 234+00 | 242+09 |        |          | 245   |
|                                                     | 233+00 | 265+67 |        | 2,909    |       |
|                                                     | 236+59 | 238+71 |        |          | 212   |
|                                                     | 241+69 | 242+14 |        |          | 45    |
|                                                     | 241+69 | 247+12 |        |          | 540   |
|                                                     | 246+26 | 247+12 |        |          | 90    |
|                                                     | 246+33 | 253+99 |        |          | 772   |
|                                                     |        |        | TOTAL  | 25,250   |       |

| TEMPORARY PAVEMENT MARKING - LINE 8" - TYPE IV TAPE |        |        |            | 70307140   |
|-----------------------------------------------------|--------|--------|------------|------------|
| STAGE 2                                             |        |        | YELLOW(FT) | WHITE (FT) |
| EASTBOUND                                           |        |        |            |            |
| DOTTED                                              | 233+14 | 236+59 |            | 87         |
|                                                     | 236+59 | 237+86 |            | 32         |
| DOTTED                                              | 246+54 | 253+62 |            | 177        |
| STAGE 4                                             |        |        |            |            |
| DOTTED                                              | 246+80 | 253+54 |            | 169        |
|                                                     |        |        | TOTAL      | 465        |

| SHORT TERM PAVEMENT MARKING REMOVAL (SQ FT) |        |        |    |        |        |  | 70300150 |
|---------------------------------------------|--------|--------|----|--------|--------|--|----------|
| MOT                                         |        |        |    |        |        |  |          |
| STAGE 1                                     |        |        |    |        |        |  |          |
| IL-5 E                                      | 201+60 | 209+98 | RT | WHITE  | SOLID  |  | 279      |
| IL-5 E                                      | 210+00 | 215+40 | RT | WHITE  | SOLID  |  | 180      |
| IL-5 E                                      | 211+77 | 215+40 | RT | WHITE  | SOLID  |  | 121      |
| IL-5 E                                      | 211+77 | 215+40 | RT | WHITE  | SOLID  |  | 121      |
| IL-5 E                                      | 216+54 | 216+84 | RT | WHITE  | Solid  |  | 25       |
| IL-5 E                                      | 216+84 | 253+34 | RT | WHITE  | Solid  |  | 1153     |
| IL-5 E                                      | 236+59 | 238+71 | RT | WHITE  | SOLID  |  | 71       |
| IL-5 E                                      | 252+33 | 253+44 | RT | WHITE  | Solid  |  | 37       |
| RAMPC                                       | 252+33 | 253+44 | RT | WHITE  | Solid  |  | 37       |
| I-74                                        | 187+52 | 191+72 | RT | WHITE  | Solid  |  | 140      |
| STAGE 2                                     |        |        |    |        |        |  |          |
| IL-5 E                                      | 222+74 | 253+00 | RT | YELLOW | Solid  |  | 1011     |
| IL-5 E                                      | 233+14 | 236+59 | RT | WHITE  | Dotted |  | 58       |
| IL-5 E                                      | 236+58 | 239+56 | RT | WHITE  | Solid  |  | 100      |
| IL-5 E                                      | 236+59 | 238+71 | RT | W&Y    | SOLID  |  | 283      |
| IL-5 E                                      | 236+59 | 237+86 | RT | WHITE  | DOTTED |  | 11       |
| IL-5 E                                      | 236+59 | 237+86 | RT | WHITE  | DOTTED |  | 21       |
| IL-5 E                                      | 237+85 | 239+55 | RT | WHITE  | Solid  |  | 57       |
| IL-5 E                                      | 237+85 | 246+54 | RT | WHITE  | Solid  |  | 291      |
| IL-5 E                                      | 245+57 | 246+54 | RT | WHITE  | Solid  |  | 51       |
| IL-5 E                                      | 245+91 | 253+46 | RT | WHITE  | Solid  |  | 368      |
| IL-5 E                                      | 246+54 | 253+62 | RT | White  | Dotted |  | 118      |
| STAGE 3                                     |        |        |    |        |        |  |          |
| IL-5 W                                      | 236+55 | 253+87 | LT | YELLOW | Solid  |  | 577      |
| IL-5 W                                      | 236+55 | 242+22 | LT | WHITE  | Solid  |  | 190      |
| IL-5 W                                      | 236+59 | 238+71 | LT | WHITE  | SOLID  |  | 71       |
| IL-5 W                                      | 241+67 | 242+26 | LT | WHITE  | Solid  |  | 20       |
| IL-5 W                                      | 241+67 | 246+93 | LT | WHITE  | Solid  |  | 204      |
| IL-5 W                                      | 246+99 | 246+93 | LT | YELLOW | Solid  |  | 28       |
| IL-5 W                                      | 248+40 | 262+84 | LT | WHITE  | Solid  |  | 481      |
| IL-5 W                                      | 266+32 | 286+96 | LT | WHITE  | Solid  |  | 688      |
| IL-5 W                                      | 263+20 | 266+32 | LT | WHITE  | DASH   |  | 26       |
| I-74                                        | 186+66 | 190+00 | RT | WHITE  | Solid  |  | 111      |
| STAGE 4                                     |        |        |    |        |        |  |          |
| IL-5 W                                      | 234+00 | 242+09 | LT | WHITE  | Solid  |  | 82       |
| IL-5 W                                      | 234+00 | 242+09 | LT | WHITE  | Solid  |  | 82       |
| IL-5 W                                      | 233+00 | 265+67 | LT | YELLOW | Solid  |  | 970      |
| IL-5 W                                      | 236+59 | 238+71 | LT | YELLOW | SOLID  |  | 71       |
| IL-5 E                                      | 241+69 | 242+14 | LT | WHITE  | Solid  |  | 15       |
| IL-5 E                                      | 241+69 | 247+12 | LT | WHITE  | Solid  |  | 180      |
| IL-5 E                                      | 246+26 | 247+12 | LT | WHITE  | Solid  |  | 30       |
| IL-5 E                                      | 246+33 | 253+99 | LT | WHITE  | Solid  |  | 257      |
| IL-5 W                                      | 246+80 | 253+54 | LT | White  | Dotted |  | 113      |
|                                             |        |        |    | Total  |        |  | 8727     |

| TEMPORARY CONCRETE BARRIER |        |       |  | 70400100 |
|----------------------------|--------|-------|--|----------|
| STAGE 1                    |        |       |  | FOOT     |
| 234+17                     | 241+36 | RT    |  | 725      |
| 244+75                     | 251+69 | RT    |  | 700      |
| STAGE 3                    |        |       |  |          |
| 236+59                     | 240+99 | LT    |  | 450.0    |
| 248+40                     | 253+53 | LT    |  | 525      |
|                            |        | TOTAL |  | 2,400    |

| RELOCATE TEMPORARY CONCRETE BARRIER |        |       |  | 70400200 |
|-------------------------------------|--------|-------|--|----------|
| STAGE 2                             |        |       |  |          |
| 235+01                              | 239+08 |       |  | 413      |
| 246+00                              | 251+79 |       |  | 587      |
| STAGE 4                             |        |       |  |          |
| 236+57                              | 240+51 |       |  | 400      |
| 248+41                              | 253+63 |       |  | 525      |
|                                     |        | TOTAL |  | 1,925    |

| TRAFFIC CONTROL AND PROTECTION FOR TEMPORARY DETOUR |  |  |  |       | X7011006 |
|-----------------------------------------------------|--|--|--|-------|----------|
| STAGE 1                                             |  |  |  |       | EACH     |
| EASTBOUND I-74 EXIT RAMP CLOSURE AT IL RTE 5        |  |  |  |       | 1        |
| EASTBOUND IL RTE. 5 EXT RAMP CLOSURE AT I-74        |  |  |  |       | 1        |
| STAGE 3                                             |  |  |  |       |          |
| WESTBOUND I-74 EXIT RAMP CLOSURE AT IL RTE. 5       |  |  |  |       | 1        |
|                                                     |  |  |  | TOTAL | 3        |

| IMPACT ATTENUATORS, TEMPORARY (NON- REDIRECTIVE), TEST LEVEL 3 |        |    |  |       |  | 70600250 |
|----------------------------------------------------------------|--------|----|--|-------|--|----------|
| STAGE 1                                                        |        |    |  |       |  | EACH     |
| EASTBOUND                                                      |        |    |  |       |  |          |
|                                                                | 235+04 | RT |  |       |  | 1        |
|                                                                | 246+55 | RT |  |       |  | 1        |
| STAGE 3                                                        |        |    |  |       |  |          |
| WESTBOUND                                                      |        |    |  |       |  |          |
|                                                                | 240+06 | LT |  |       |  | 1        |
|                                                                | 252+29 | LT |  |       |  | 1        |
|                                                                |        |    |  | TOTAL |  | 4        |

| IMPACT ATTENUATORS, RELOCATE (NON- REDIRECTIVE), TEST LEVEL 3 |        |    |  |       |  | 70600350 |
|---------------------------------------------------------------|--------|----|--|-------|--|----------|
| STAGE 2                                                       |        |    |  |       |  | EACH     |
| EASTBOUND                                                     |        |    |  |       |  |          |
|                                                               | 235+33 | RT |  |       |  | 1        |
|                                                               | 246+87 | RT |  |       |  | 1        |
| STAGE 4                                                       |        |    |  |       |  |          |
| WESTBOUND                                                     |        |    |  |       |  |          |
|                                                               | 240+06 | LT |  |       |  | 1        |
|                                                               | 253+29 | LT |  |       |  | 1        |
|                                                               |        |    |  | TOTAL |  | 4        |



MODEL Default  
FILE NAME: P:\PROJECTS\12000212\01\WORK SHEETS\Design 1\21240\_Qua\_Sch\_01.dgn



|            |                  |            |            |           |            |
|------------|------------------|------------|------------|-----------|------------|
| USER NAME  | = dreilly        | DESIGNED - | MED        | REVISED - |            |
|            |                  | DRAWN -    | MED        | REVISED - |            |
| PLOT SCALE | = 2.0000 ' / in. | CHECKED -  | GAO        | REVISED - |            |
| PLOT DATE  | = 1/9/2023       | DATE -     | 10/11/2022 | REVISED - | 01/05/2023 |

|            |            |           |            |
|------------|------------|-----------|------------|
| DESIGNED - | MED        | REVISED - |            |
| DRAWN -    | MED        | REVISED - |            |
| CHECKED -  | GAO        | REVISED - |            |
| DATE -     | 10/11/2022 | REVISED - | 01/05/2023 |

STATE OF ILLINOIS  
DEPARTMENT OF TRANSPORTATION

SCHEDULE OF QUANTITIES

SHEET 6 OF 6 SHEETS STA. TO STA.

|                    |         |             |                  |           |
|--------------------|---------|-------------|------------------|-----------|
| F.A. RTE.          | SECTION | COUNTY      | TOTAL SHEETS     | SHEET NO. |
| 595                | *       | ROCK ISLAND | 207              | 25        |
| CONTRACT NO. 64P43 |         |             |                  |           |
|                    |         | ILLINOIS    | FED. AID PROJECT |           |

\*(2.3)RS & (3GB & 81-2HB-1)BDR

SUGGESTED CONSTRUCTION STAGING NOTES

STAGE 1

- 1. INSTALL CONSTRUCTION SIGNING AND DRUMS OR BARRICADES AND TCB PER STAGE 1 PLANS.
- 2. INSTALL TEMPORARY PAVEMENT MARKINGS PER STAGE 1 PLANS.
- 3. DETOUR SIGNS SHALL BE PLACED PRIOR TO WORK ZONE BEING SETUP.
- 4. COVER EXISTING SIGNS AS INDICATED ON STAGE 1 PLANS.
- 5. USE STANDARD 701606 ON 27TH STREET AND STANDARD 701406 ON I-74 FOR DAILY CLOSURES UNDER EACH BRIDGE WHERE THE WORK IS OCCURRING
- 6. COMPLETE BRIDGE WORK WITHIN WORK ZONE.
- 7. NO PATCHING, MILLING, OR RESURFACING SHALL BE DONE IN STAGE 1 IN THE DIRECTION OF TRAVEL (EB) AS THE BRIDGE LANE CLOSURES.

STAGE 2, 3, & 4

- 1. INSTALL/RELOCATE CONSTRUCTION SIGNING AND DRUMS OR BARRICADES AND TCB PER PREVIOUS STAGE PLANS.
- 2. INSTALL TEMPORARY PAVEMENT MARKINGS PER STAGE PLANS.
- 3. DETOUR SIGNS SHALL BE PLACED PRIOR TO WORK ZONE BEING SETUP.
- 4. COVER EXISTING SIGNS AS INDICATED ON STAGE PLANS.
- 5. USE STANDARD 701606 ON 27TH STREET AND STANDARD 701406 ON I-74 FOR DAILY CLOSURES UNDER EACH BRIDGE WHERE THE WORK IS OCCURRING
- 6. COMPLETE BRIDGE WORK WITHIN WORK ZONE.
- 7. STAGES 2 AND 4 CAN OCCUR SIMULTANOUSLY.
- 8. THE WB IL 5 BASE COURSE SHALL BE ENTIRELY COMPLETED WITHIN THE STAGE 4 (WB LANE CLOSURES).
- 9. NO PATCHING, MILLING, OR RESURFACING WORK SHALL BE DONE IN COMBINED STAGES 2 AND 4 WHILE BRIDGE CLOSURE WORK IS BEING PERFORMED IN BOTH (EB AND WB) DIRECTIONS.
- 10. NO PATCHING, MILLING, OR RESURFACING SHALL BE DONE IN STAGE 3 IN THE SAME DIRECTION OF TRAVEL (WB) AS THE BRIDGE LANE CLOSURES.

STAGE 5 (NO PLANS)

- 1. USE STANDARD 701422 FOR SINGLE LANE CLOSURES ON IL 5 EB AND WB
- 2. COMPLETE IL 5 PATCHING, MILLING, AND RESURFACING OPERATIONS.

MAINTENANCE OF TRAFFIC GENERAL NOTES


- 1. THE CONTRACTOR'S ATTENTION IS DIRECTED TO THE FACT THAT WHEN WORK COMMENCES, THE CONTRACTOR SHALL ASSUME THE MAINTENANCE OF ANY PAVEMENT, DRAINAGE FACILITIES, TRAFFIC CONTROL SIGNS, AND TRAFFIC WITHIN THE LIMITS OF THE CONTRACT. THE CONTRACTOR SHALL RETAIN THIS MAINTENANCE RESPONSIBILITY UNTIL IDOT ASSUMES MAINTENANCE.
- 2. TRAFFIC CONTROL DEPICTED IN THESE PLANS AND THE APPLICABLE DETAILS AND STANDARDS ARE THE MINIMUM REQUIRED, OTHER WORK OR SIGNING MAY BE REQUIRED BY THE ENGINEER, TRAFFIC CONTROL AND PROTECTION SHALL BE PERFORMED IN ACCORDANCE WITH THE STANDARD SPECIFICATION; APPLICABLE GUIDELINES IN THE ILLINOIS MANUAL ON THE UNIFORM TRAFFIC CONTROL DEVICES FOR STREETS AND HIGHWAYS; AND APPLICABLE HIGHWAY STANDARDS FOR TRAFFIC CONTROL.
- 3. THE CONTRACTOR WILL BE REQUIRED TO RELOCATE OR REMOVE AND REPLACE SIGNS WHICH INTERFERE WITH CONSTRUCTION OPERATIONS, AND TO TEMPORALLY RESET ALL SUCH SIGNS DURING CONSTRUCTION OPERATIONS. THIS WORK WILL BE INCLUDED IN THE COST OF THE TRAFFIC CONTROL AND PROTECTION, SPECIAL.

- 4. MAINTAIN AT LEAST ONE 11 FOOT TRAVEL LANE IN EACH DIRECTION THROUGHOUT WORK ZONE. EXISTING SIGNS THAT ARE DAMAGED DURING THE REMOVAL AND REPLACEMENT SHALL BE REPLACED AT THE CONTRACTOR'S EXPENSE.
- 5. RELOCATE TEMPORARY IMPACT ATTENUATORS SHALL INCLUDE STORAGE AND TRANSPORTATION TO AND FROM STORAGE, WHEN THE DEVICE IS NOT NEEDED FOR A TIME, AS SHOWN ON THE STAGING PLANS. THIS SHALL BE INCLUDED IN THE CONTRACT UNIT PRICE PER EACH FOR IMPACT ATTENUATORS, RELOCATE OF THE TYPE SPECIFIED.
- 6. WHEN RELOCATE TEMPORARY CONCRETE BARRIER IS SPECIFIED, THE WALL SHALL BE REMOVED, STORAGE AND TRANSPORTATION TO AND FROM STORAGE, WHEN THE WALL IS NOT NEEDED FOR A TIME AS SHOWN ON THE STAGING PLANS, RELOCATED AND REINSTATED AT THE NEW LOCATION. THE REINSTALLATION REQUIREMENTS SHALL BE THE SAME AS THOSE FOR A NEW INSTALLATION. THIS SHALL BE PAID FOR AT THE CONTRACT UNIT PRICE PER FOOT FOR RELOCATE TEMPORARY CONCRETE BARRIER.

MODEL Default  
FILE Name: P:\Projects\12100021240\WORK ORDER\WO 2 IL 5 MOT\CAD\CADD Sheets\Design 1121240\_MOT General Notes\_01.dgn


|                                                                                     |                             |                   |                      |                                                   |                                      |                           |              |             |              |           |
|-------------------------------------------------------------------------------------|-----------------------------|-------------------|----------------------|---------------------------------------------------|--------------------------------------|---------------------------|--------------|-------------|--------------|-----------|
|  | USER NAME = dreilly         | DESIGNED - MED    | REVISED -            | STATE OF ILLINOIS<br>DEPARTMENT OF TRANSPORTATION | MAINTENANCE OF TRAFFIC GENERAL NOTES | F.A. RTE.                 | SECTION      | COUNTY      | TOTAL SHEETS | SHEET NO. |
|                                                                                     |                             | DRAWN - MED       | REVISED -            |                                                   |                                      | 595                       | *            | ROCK ISLAND | 207          | 52        |
|                                                                                     | PLOT SCALE = 2.0000 ' / in. | CHECKED - GAO     | REVISED -            |                                                   |                                      | CONTRACT NO. 64P43        |              |             |              |           |
|                                                                                     | PLOT DATE = 1/9/2023        | DATE - 10/11/2022 | REVISED - 01/05/2023 |                                                   |                                      | ILLINOIS FED. AID PROJECT |              |             |              |           |
|                                                                                     |                             |                   |                      |                                                   |                                      | SHEET 1                   | OF 18 SHEETS | STA.        | TO STA.      |           |

\*(2,3)RS & (3GB & 81-2HB-1)BDR

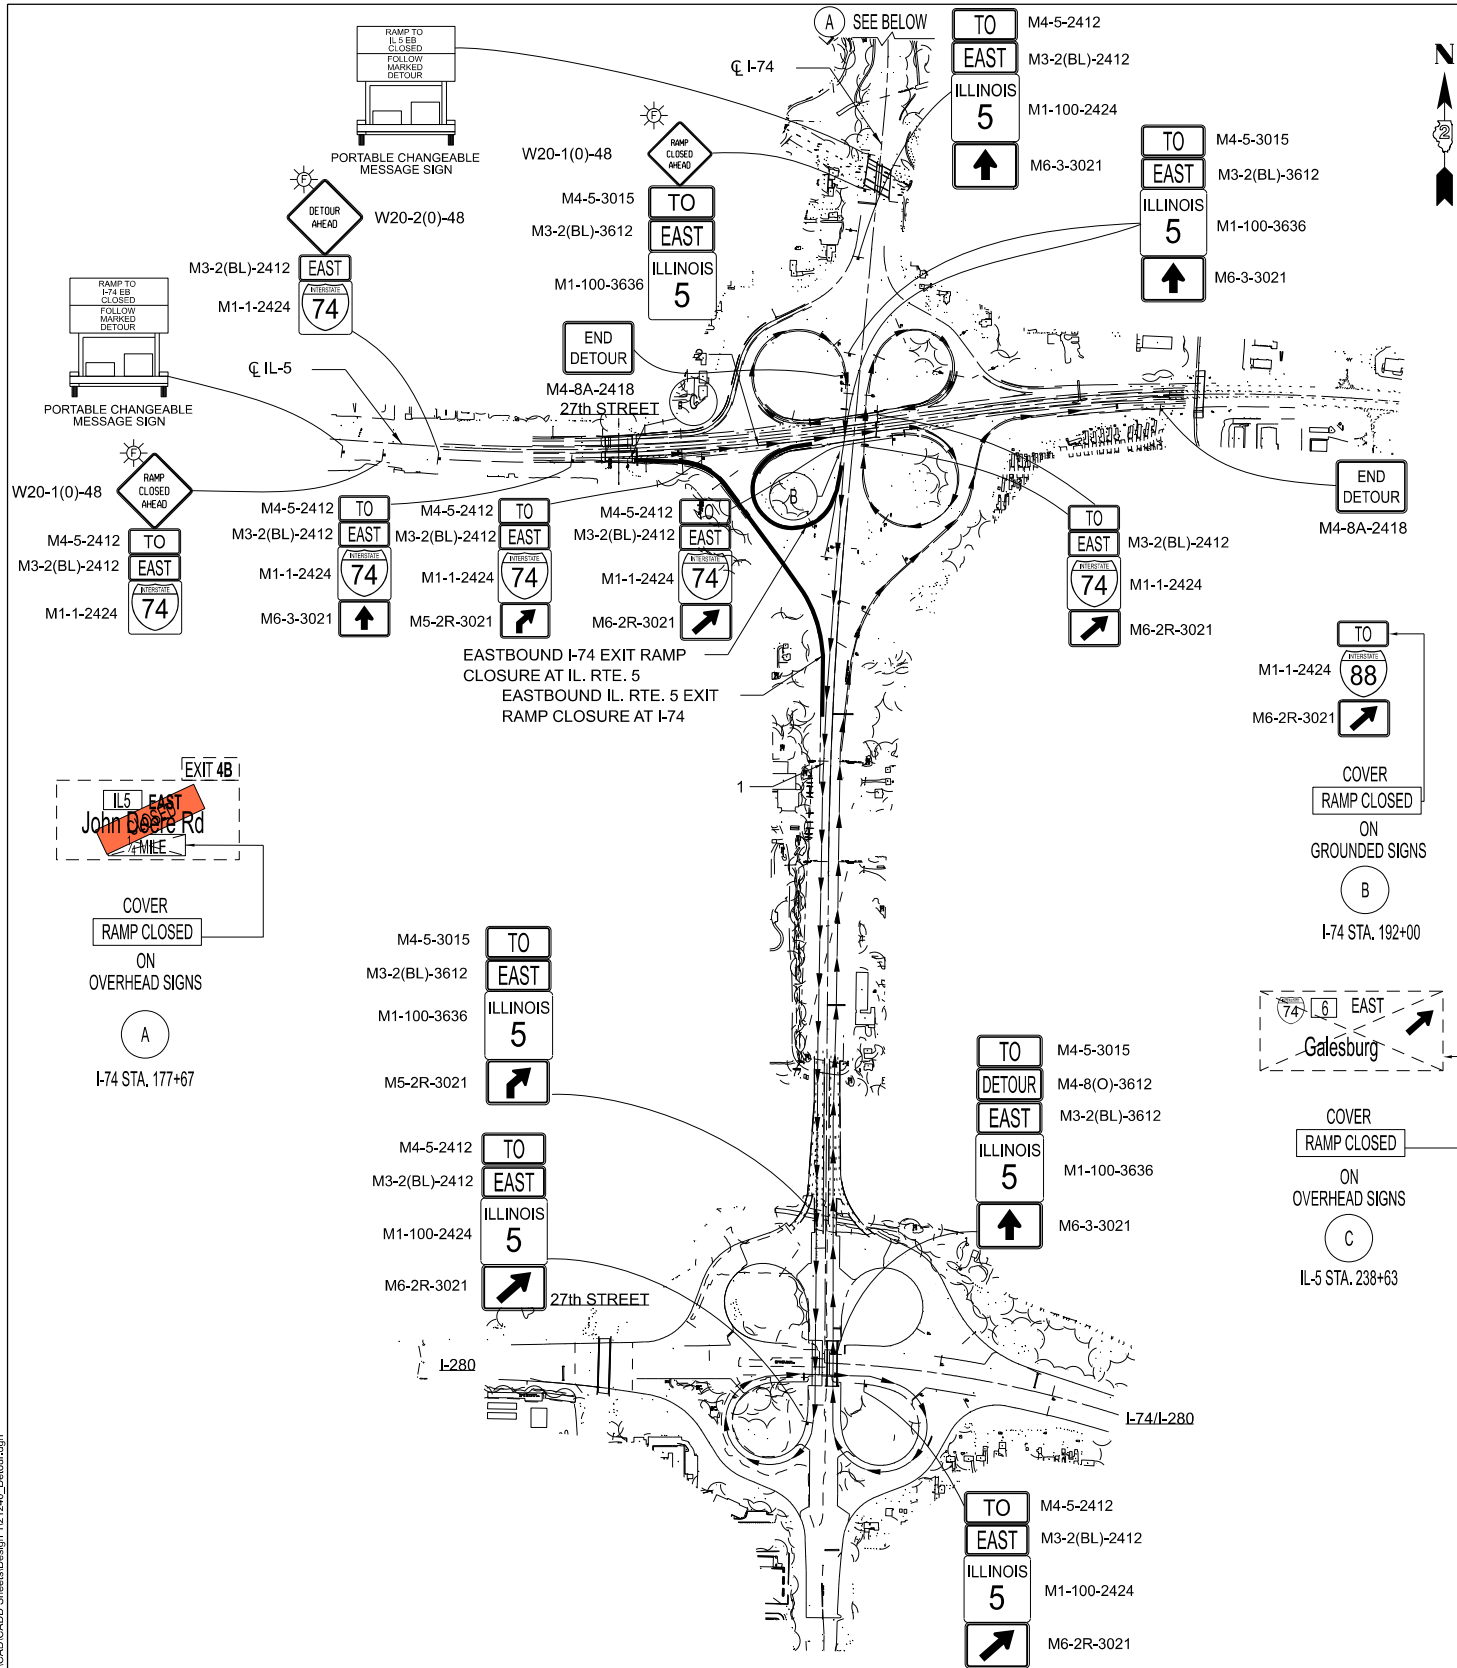

STAGE 1 DETOUR PLAN

1. DETOUR FOR EASTBOUND I-74 EXIT RAMP CLOSURE AT IL. RTE. 5
2. DETOUR FOR EASTBOUND IL. RTE. 5 EXIT RAMP CLOSURE AT I-74

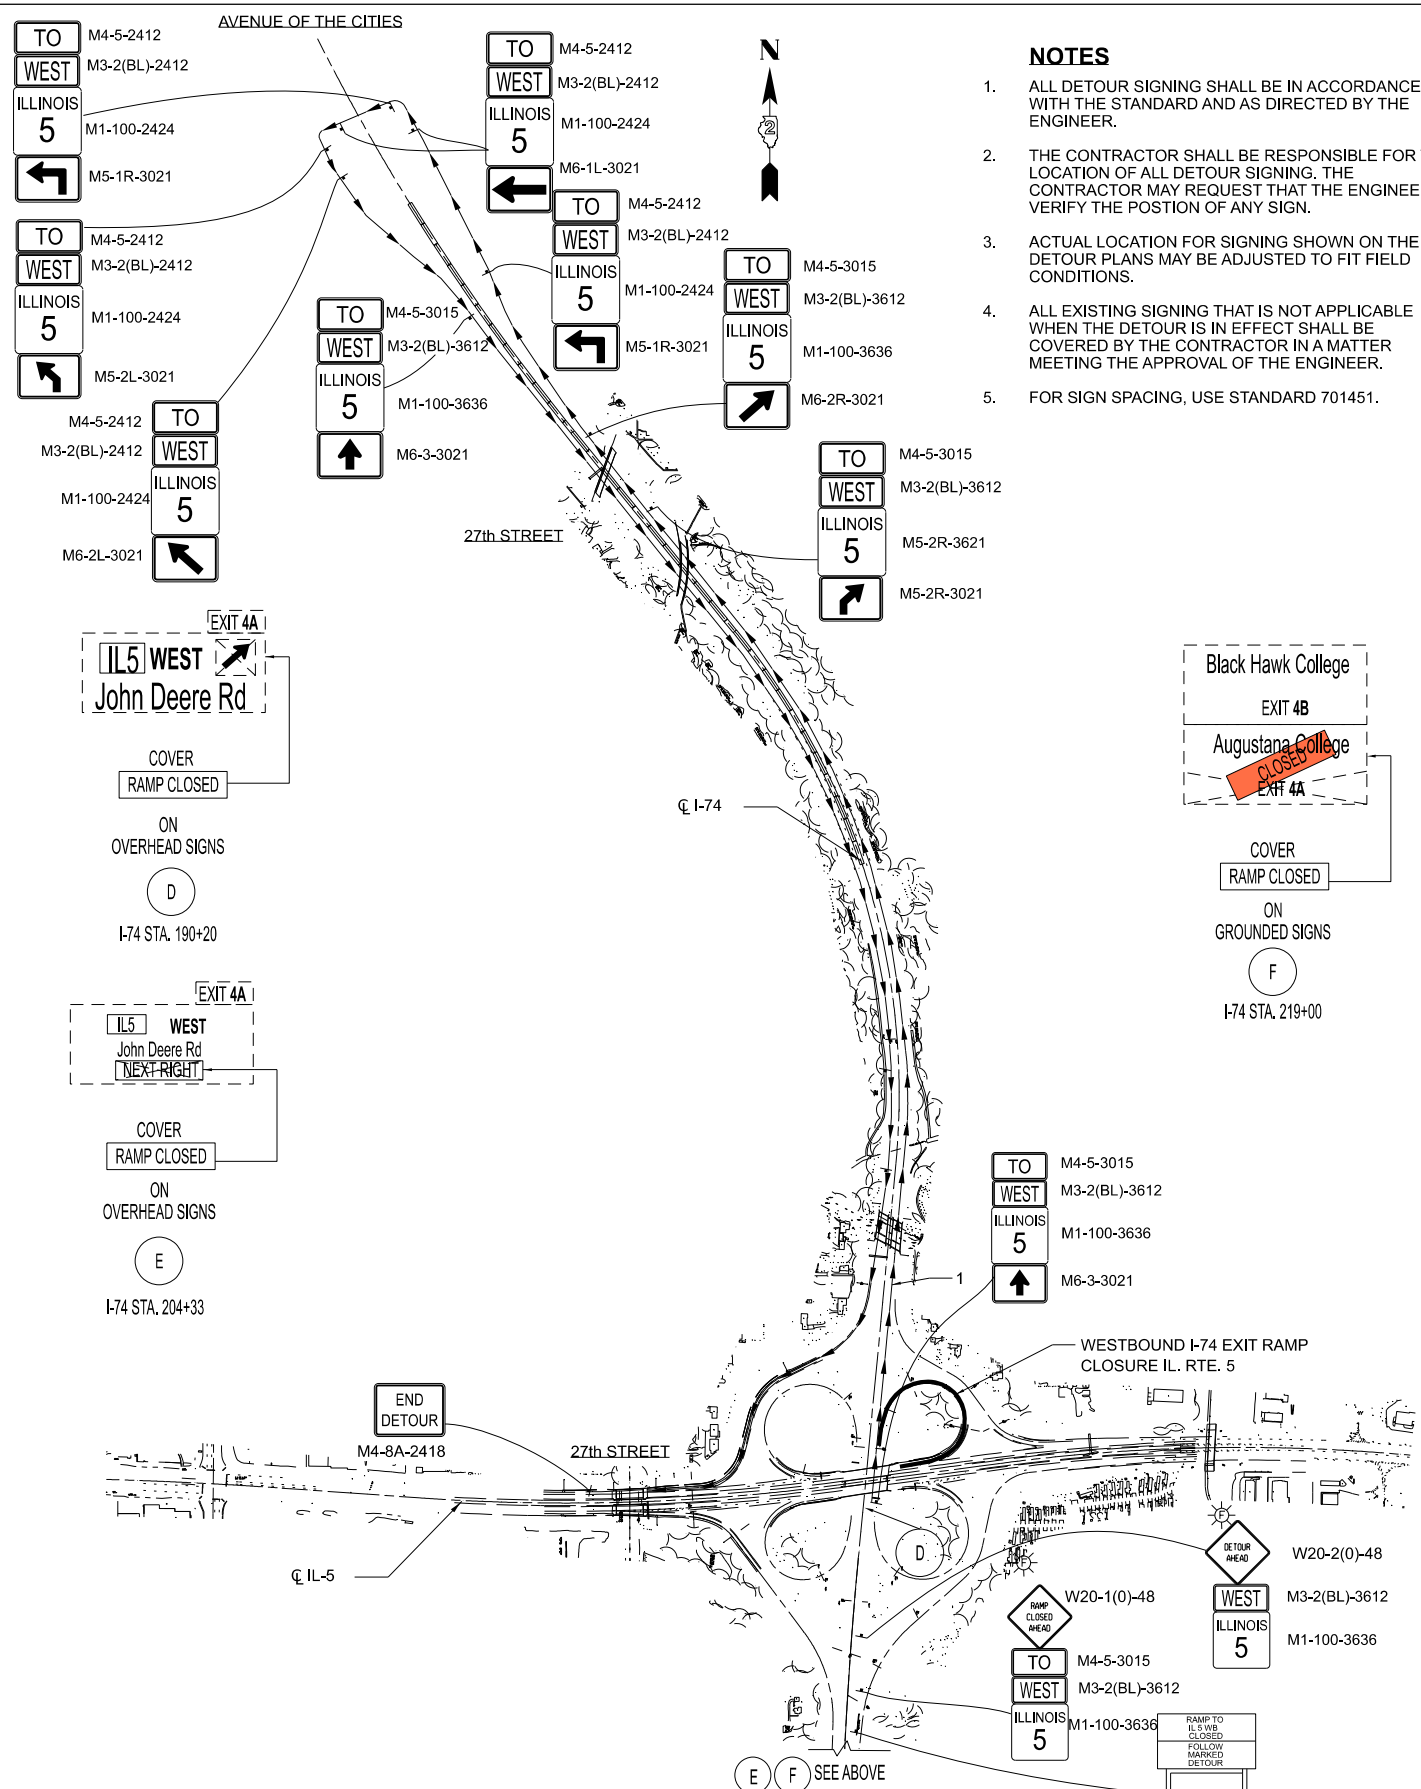

STAGE 3 DETOUR PLAN

1. DETOUR FOR WESTBOUND I-74 EXIT RAMP CLOSURE IL. RTE. 5

NOTES

1. ALL DETOUR SIGNING SHALL BE IN ACCORDANCE WITH THE STANDARD AND AS DIRECTED BY THE ENGINEER.
2. THE CONTRACTOR SHALL BE RESPONSIBLE FOR THE LOCATION OF ALL DETOUR SIGNING. THE CONTRACTOR MAY REQUEST THAT THE ENGINEER VERIFY THE POSITION OF ANY SIGN.
3. ACTUAL LOCATION FOR SIGNING SHOWN ON THE DETOUR PLANS MAY BE ADJUSTED TO FIT FIELD CONDITIONS.
4. ALL EXISTING SIGNING THAT IS NOT APPLICABLE WHEN THE DETOUR IS IN EFFECT SHALL BE COVERED BY THE CONTRACTOR IN A MATTER MEETING THE APPROVAL OF THE ENGINEER.
5. FOR SIGN SPACING, USE STANDARD 701451.

MODEL: Detour.dgn  
FILE NAME: P:\projects\200031240\WORK ORDER\NO 2 IL 5 NOT-CAD\ADD Sheet\Design 121240\_Detour.dgn



|            |                    |          |              |         |              |
|------------|--------------------|----------|--------------|---------|--------------|
| USER NAME  | = dreilly          | DESIGNED | - MED        | REVISED | -            |
| DRAWN      | - MED              | REVISED  | -            |         |              |
| PLOT SCALE | = 1000,0000' / in. | CHECKED  | - GAO        | REVISED | -            |
| PLOT DATE  | = 1/5/2023         | DATE     | = 10/11/2022 | REVISED | = 01/05/2023 |

STATE OF ILLINOIS  
DEPARTMENT OF TRANSPORTATION

DETOUR PLAN STAGE 1 AND 3

SCALE: 1"=500' SHEET 2 OF 18 SHEETS STA. TO STA.

| F.A. RTE.                 | SECTION | COUNTY      | TOTAL SHEETS | SHEET NO. |
|---------------------------|---------|-------------|--------------|-----------|
| 595                       | *       | ROCK ISLAND | 207          | 53        |
| CONTRACT NO. 64P43        |         |             |              |           |
| ILLINOIS FED. AID PROJECT |         |             |              |           |


(2.3)RS & (3GB & 81-2HB-1)FOR





LEGEND

- TEMPORARY CONCRETE BARRIER WITH BARRIER WALL REFLECTORS, TYPE B
- IMPACT ATTENUATORS, TEMPORARY (NON- REDIRECTIVE), TEST LEVEL 3
- TRAFFIC FLOW ARROW
- WORK ZONE
- DRUMS SPACED AT INTERVALS AS NOTED
- TYPE III BARRICADE
- TEMPORARY SIGN WITH MESSAGE
- ARROW BOARD
- DIRECTIONAL BARRICADE

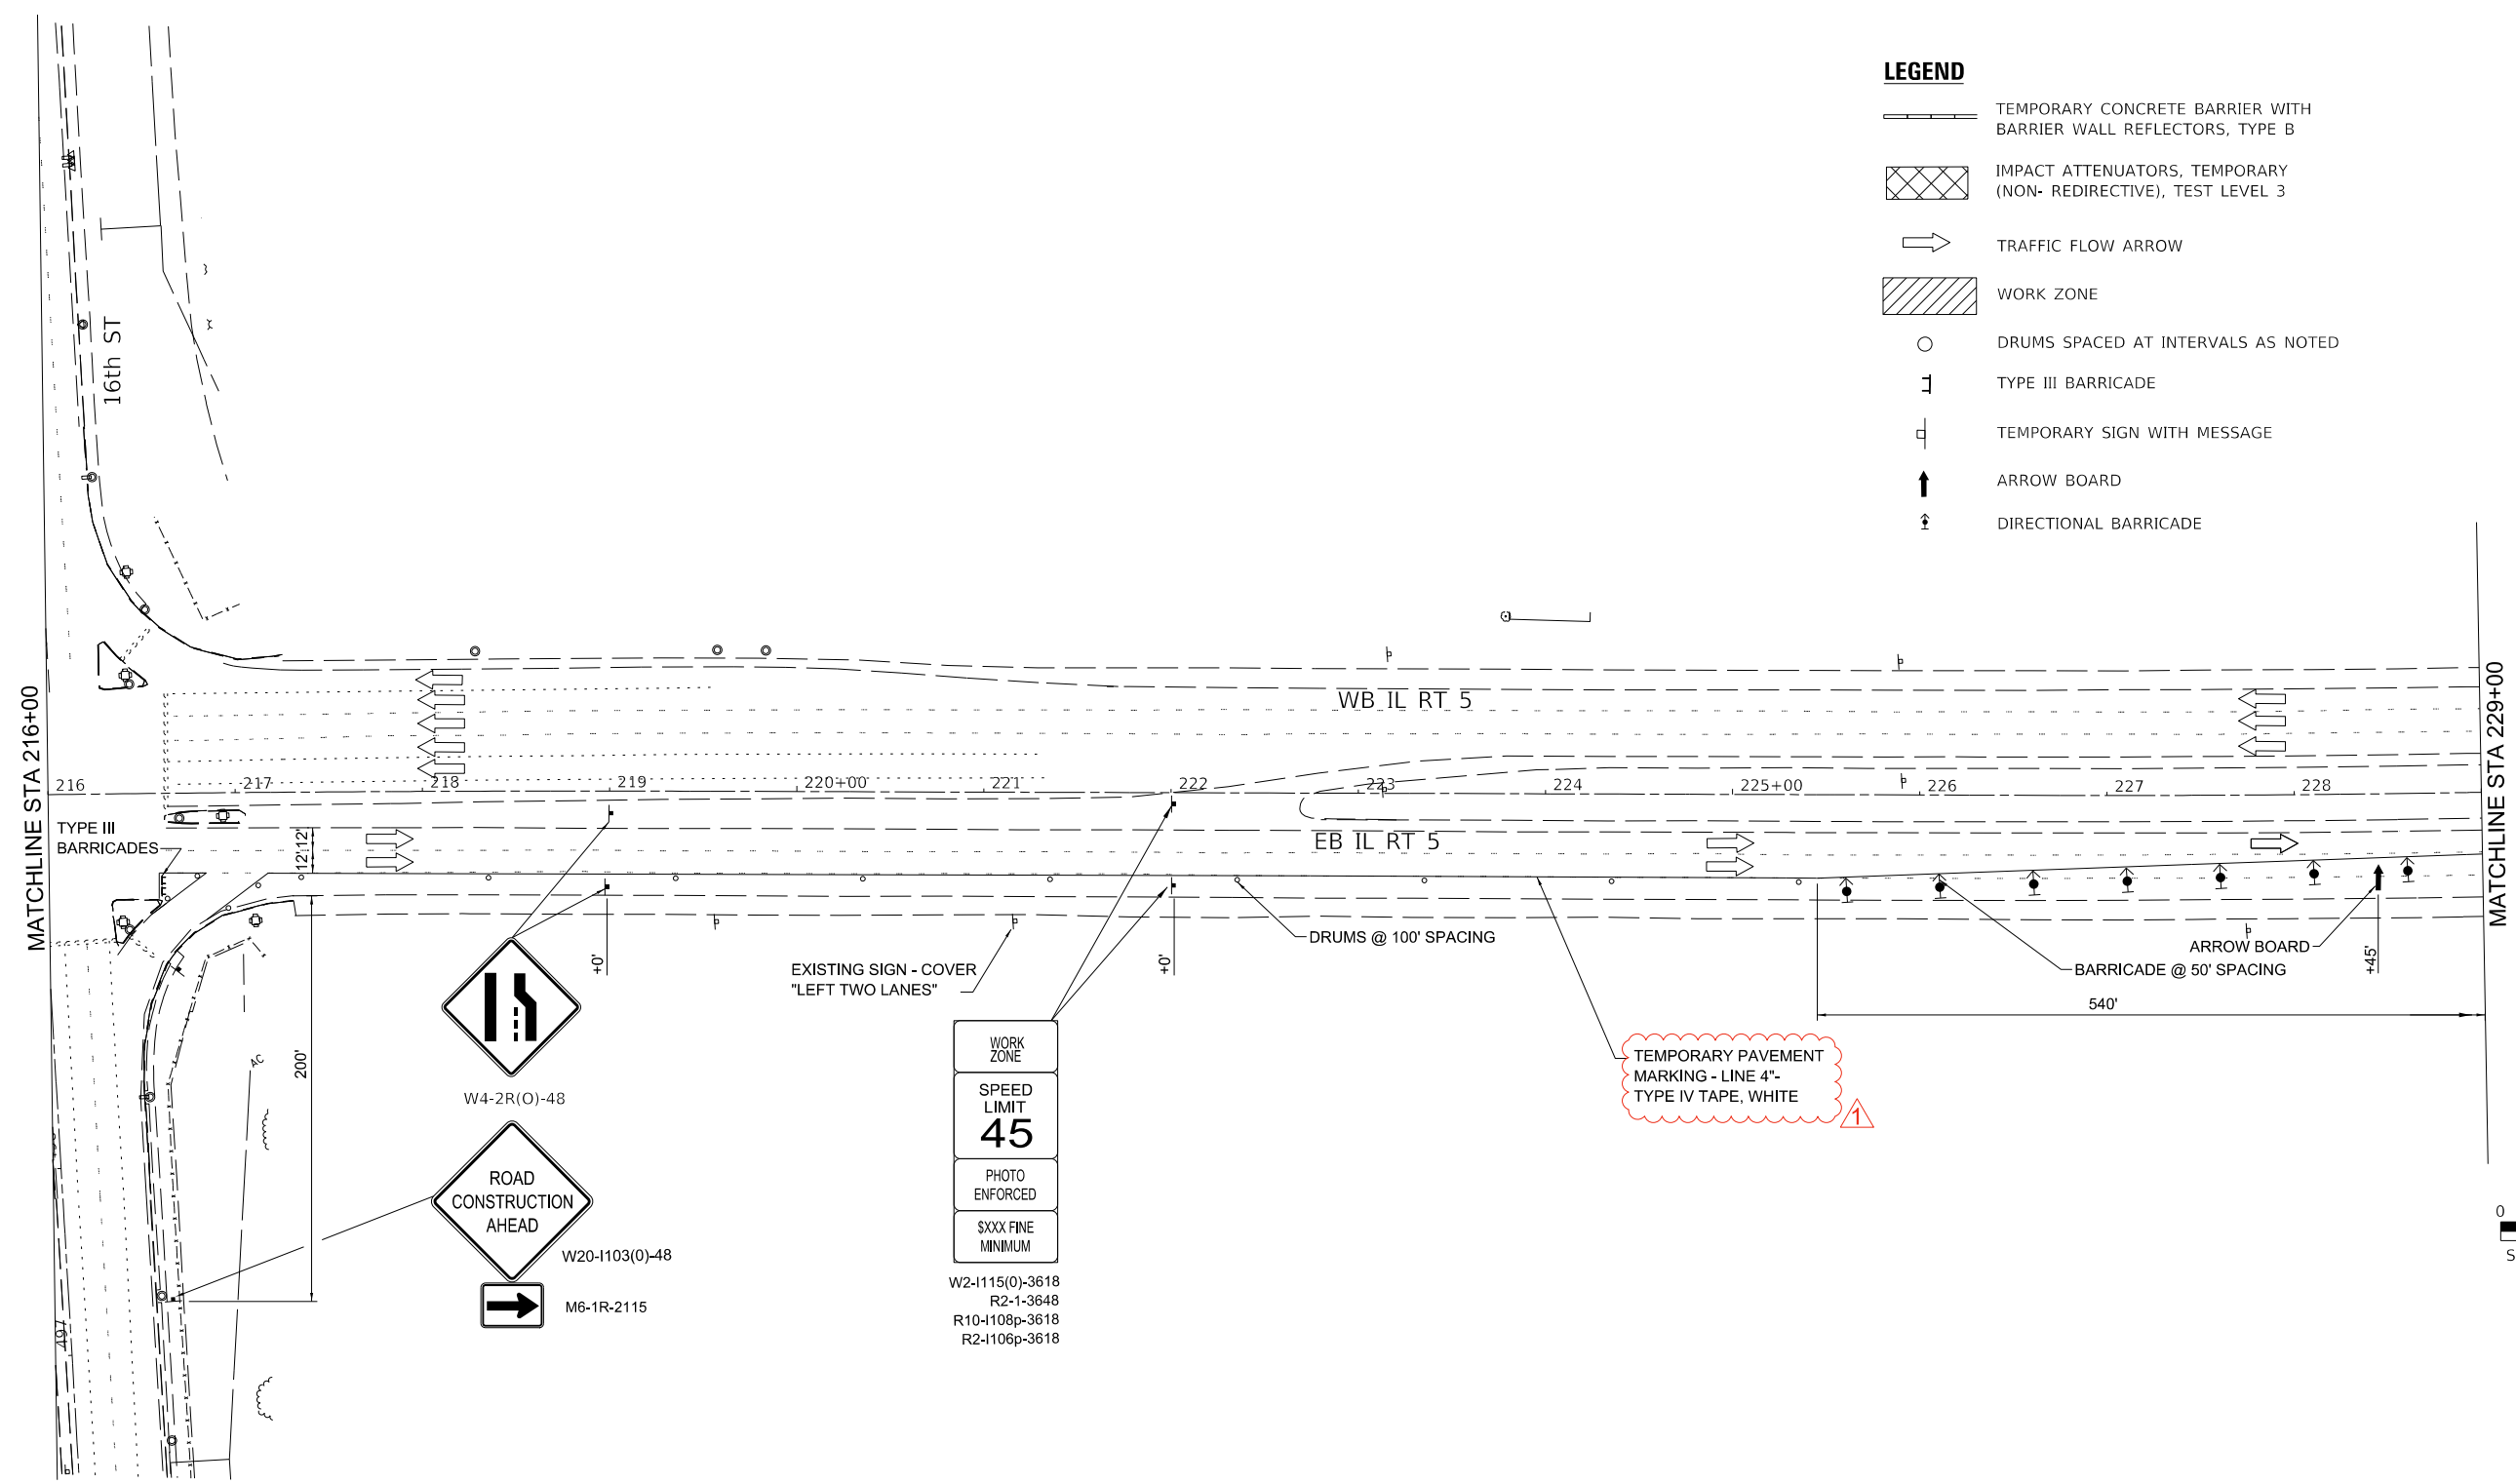

MODEL: Default  
FILE NAME: P:\Projects\1000212\01\WORK ORDER\WO 2 IL 5 MOT\CAD\CADD Sheets\Design 1121240\_MOT\_Sign01\_02.dgn



|                               |                   |                      |
|-------------------------------|-------------------|----------------------|
| USER NAME = dreilly           | DESIGNED - MED    | REVISED -            |
| DRAWN - MED                   | REVISED -         |                      |
| PLOT SCALE = 100,0000 ' / in. | CHECKED - GAO     | REVISED -            |
| PLOT DATE = 1/9/2023          | DATE - 10/11/2022 | REVISED - 01/05/2023 |

STATE OF ILLINOIS  
DEPARTMENT OF TRANSPORTATION

MAINTENANCE OF TRAFFIC  
STAGE 1

SCALE: 1"=50' SHEET 4 OF 18 SHEETS STA. 216+00 TO STA. 229+00



| F.A. RTE.                 | SECTION | COUNTY      | TOTAL SHEETS | SHEET NO. |
|---------------------------|---------|-------------|--------------|-----------|
| 595                       | *       | ROCK ISLAND | 207          | 55        |
| CONTRACT NO. 64P43        |         |             |              |           |
| ILLINOIS FED. AID PROJECT |         |             |              |           |

\*(2,3)RS & (3GB & 81-2HB-1)BDR




# LEGEND

- TEMPORARY CONCRETE BARRIER WITH BARRIER WALL REFLECTORS, TYPE B
- IMPACT ATTENUATORS, TEMPORARY (NON- REDIRECTIVE), TEST LEVEL 3
- TRAFFIC FLOW ARROW
- WORK ZONE
- DRUMS SPACED AT INTERVALS AS NOTED
- TYPE III BARRICADE
- TEMPORARY SIGN WITH MESSAGE
- ARROW BOARD
- DIRECTIONAL BARRICADE

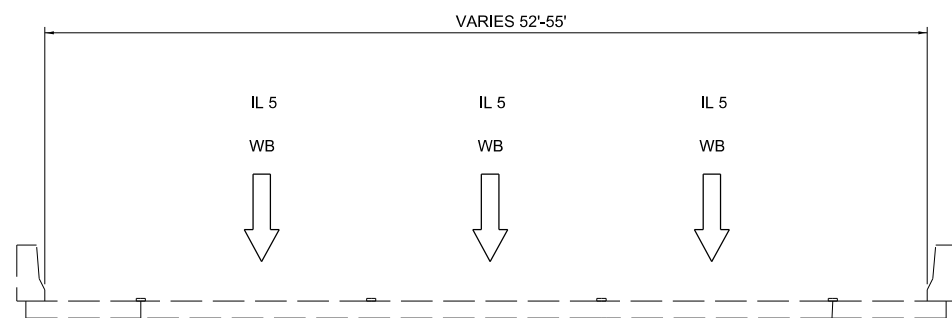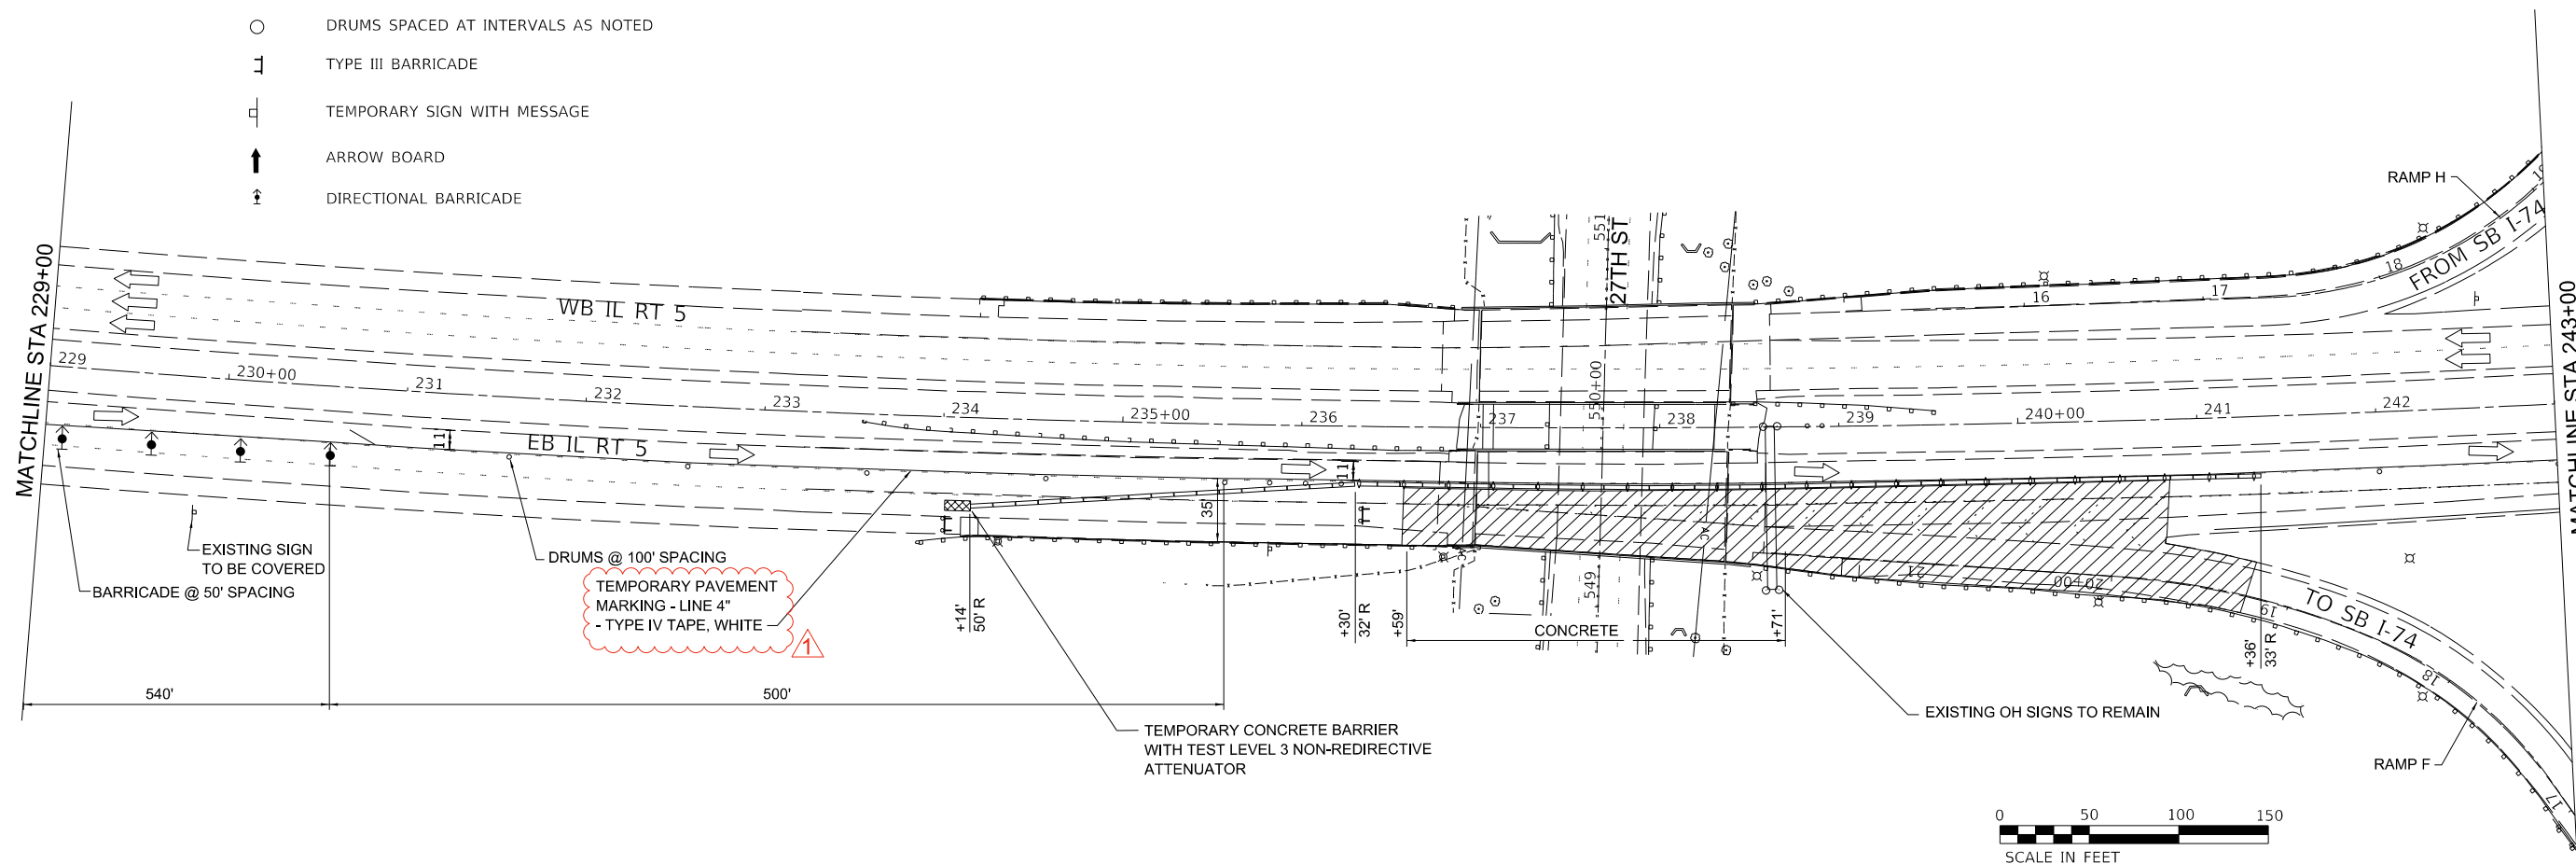

**STAGE 1**  
WESTBOUND IL-5 (LOOKING EAST)

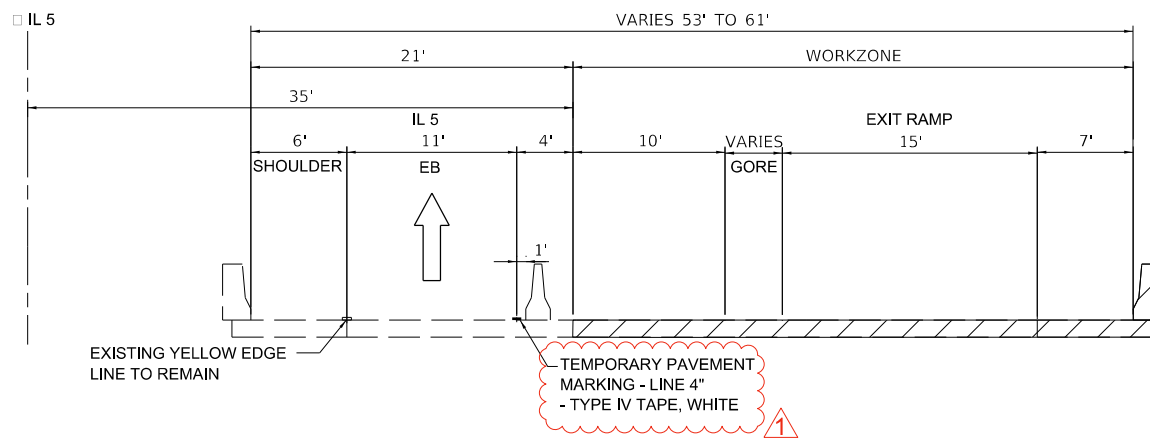

**STAGE 1**  
EASTBOUND IL-5 (LOOKING EAST)

MODEL Default  
FILE Name: P:\Projects\100021240\WORK ORDER\WO 2 IL 5 MOT\CAD\CADD Sheets\Design 1121240\_MOT\_Sig01\_02.dgn



|                               |                   |                      |
|-------------------------------|-------------------|----------------------|
| USER NAME = dreilly           | DESIGNED - MED    | REVISED -            |
| DRAWN - MED                   | REVISED -         |                      |
| PLOT SCALE = 100.0000 ' / in. | CHECKED - GAO     | REVISED -            |
| PLOT DATE = 1/9/2023          | DATE - 10/11/2022 | REVISED - 01/05/2023 |

STATE OF ILLINOIS  
DEPARTMENT OF TRANSPORTATION


MAINTENANCE OF TRAFFIC  
STAGE 1

SCALE: 1"=50' SHEET 5 OF 18 SHEETS STA. 229+00 TO STA. 243+00

| F.A. RTE.                 | SECTION | COUNTY      | TOTAL SHEETS | SHEET NO. |
|---------------------------|---------|-------------|--------------|-----------|
| 595                       | *       | ROCK ISLAND | 207          | 56        |
| CONTRACT NO. 64P43        |         |             |              |           |
| ILLINOIS FED. AID PROJECT |         |             |              |           |


\*(2,3)RS & (3GB & 81-2HB-1)BDR

MODEL: Default  
FILE NAME: P:\Projects\12000212\WORK ORDER\WO 2 IL 5 MOT\CAD\CADD Sheets\Design 1121240\_MOT\_Sig01\_04.dgn

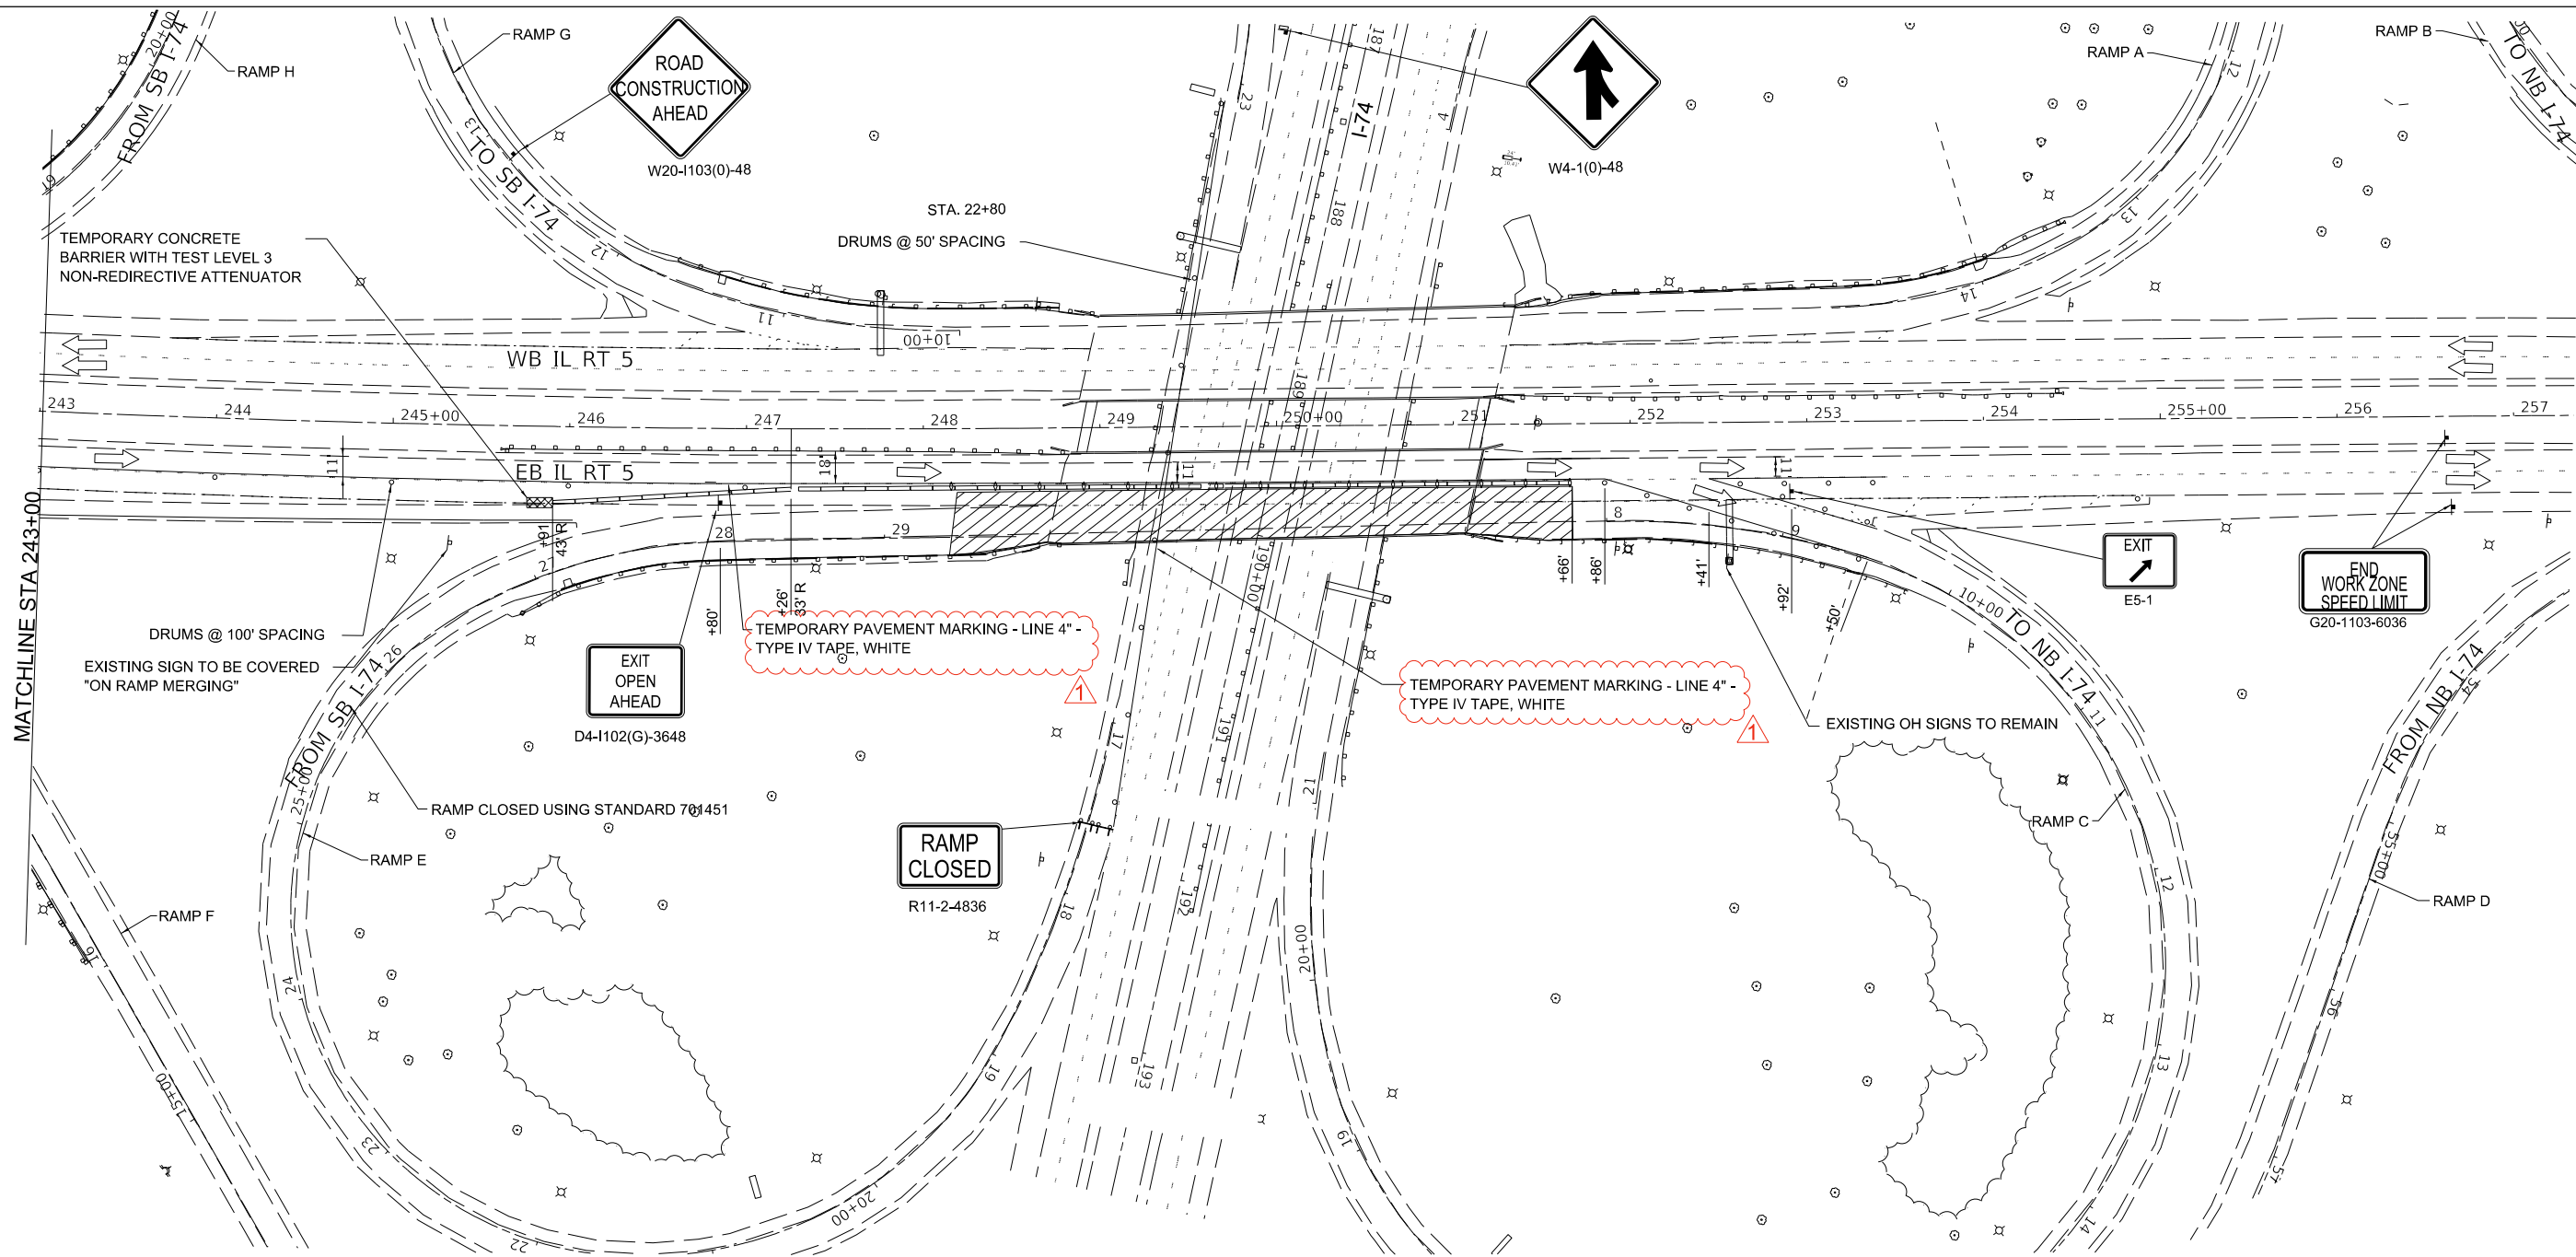


#### LEGEND

- TEMPORARY CONCRETE BARRIER WITH BARRIER WALL REFLECTORS, TYPE B
- IMPACT ATTENUATORS, TEMPORARY (NON- REDIRECTIVE), TEST LEVEL 3
- TRAFFIC FLOW ARROW
- WORK ZONE
- DRUMS SPACED AT INTERVALS AS NOTED
- TYPE III BARRICADE
- TEMPORARY SIGN WITH MESSAGE
- ARROW BOARD
- DIRECTIONAL BARRICADE

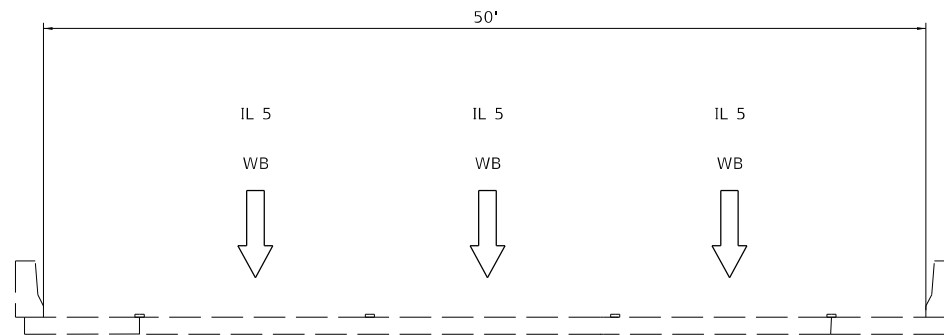

**STAGE 1**  
WESTBOUND IL-5 (LOOKING EAST)

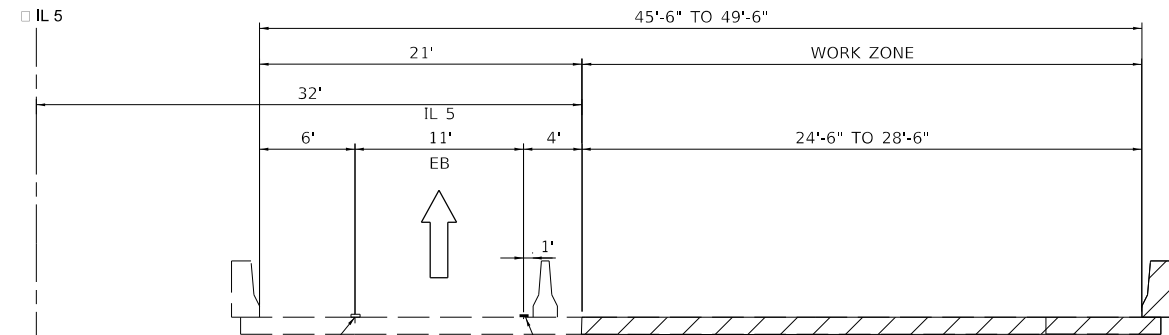

**STAGE 1**  
EASTBOUND IL-5 (LOOKING EAST)



|            |                    |            |              |           |              |
|------------|--------------------|------------|--------------|-----------|--------------|
| USER NAME  | = dreilly          | DESIGNED - | MED          | REVISED - |              |
| DRAWN      | -                  | MED        | REVISED -    |           |              |
| PLOT SCALE | = 100,0000 ' / in. | CHECKED -  | GAO          | REVISED - |              |
| PLOT DATE  | = 1/9/2023         | DATE       | = 10/11/2022 | REVISED   | = 01/05/2023 |


STATE OF ILLINOIS  
DEPARTMENT OF TRANSPORTATION

#### MAINTENANCE OF TRAFFIC STAGE 1

SCALE: 1"=50' SHEET 6 OF 18 SHEETS STA. 243+00 TO STA. 257+00



| F.A. RTE.          | SECTION | COUNTY      | TOTAL SHEETS | SHEET NO. |
|--------------------|---------|-------------|--------------|-----------|
| 595                | *       | ROCK ISLAND | 207          | 57        |
| CONTRACT NO. 64P43 |         |             |              |           |

(2.3)RS & (3GB & 81-2HB-1)BDR

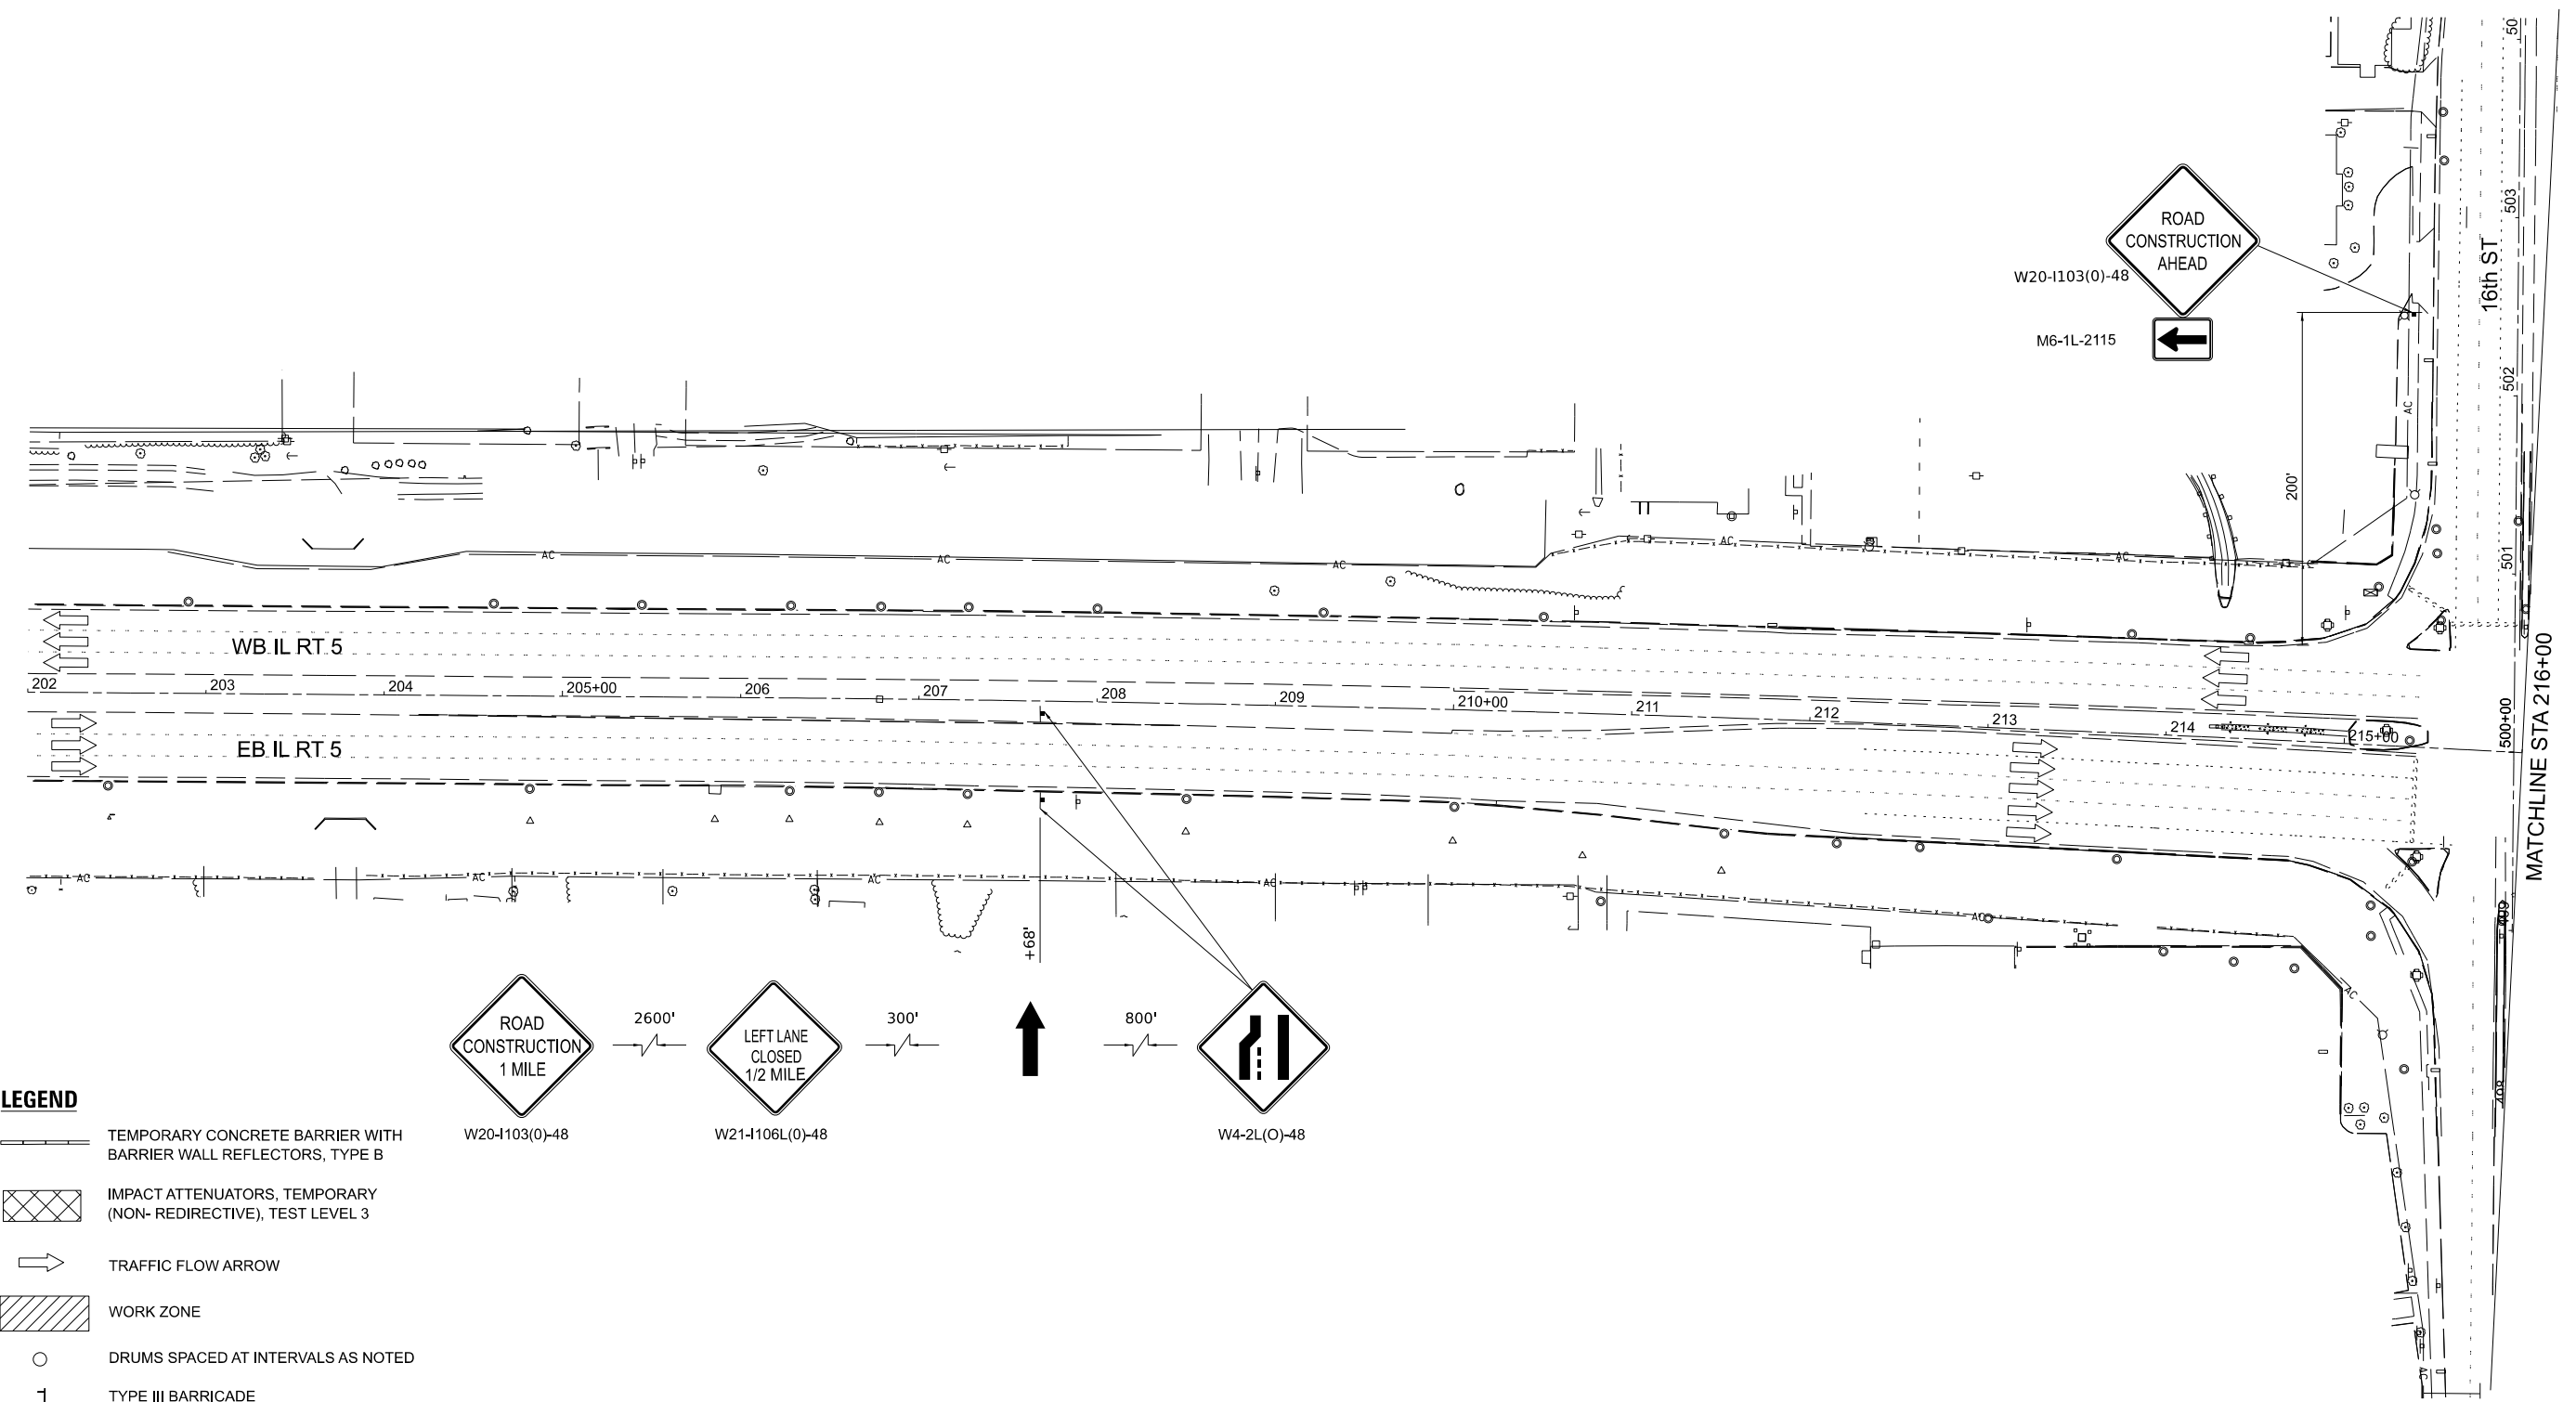

**LEGEND**

-  TEMPORARY CONCRETE BARRIER WITH BARRIER WALL REFLECTORS, TYPE B
-  IMPACT ATTENUATORS, TEMPORARY (NON- REDIRECTIVE), TEST LEVEL 3
-  TRAFFIC FLOW ARROW
-  WORK ZONE
-  DRUMS SPACED AT INTERVALS AS NOTED
-  TYPE III BARRICADE
-  TEMPORARY SIGN WITH MESSAGE
-  ARROW BOARD
-  DIRECTIONAL BARRICADE

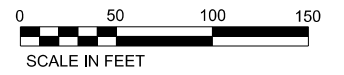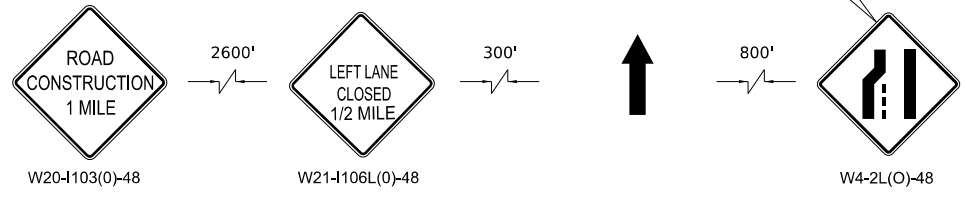

MODEL: D:\epstein\2023\12\14\WORK ORDER\WO 2 IL 5 NOTICADADD Sheet\Design 121240\_NOT\_Sig02\_05.dgn  
FILE NAME: P:\epstein\2023\12\14\WORK ORDER\WO 2 IL 5 NOTICADADD Sheet\Design 121240\_NOT\_Sig02\_05.dgn



|                              |                   |                      |
|------------------------------|-------------------|----------------------|
| USER NAME = dreilly          | DESIGNED - MED    | REVISED -            |
| DRAWN - MED                  | REVISED -         |                      |
| PLOT SCALE = 100,0000' / in. | CHECKED - GAO     | REVISED -            |
| PLOT DATE = 1/5/2023         | DATE - 10/11/2022 | REVISED - 01/05/2023 |

**STATE OF ILLINOIS  
DEPARTMENT OF TRANSPORTATION**

**MAINTENANCE OF TRAFFIC  
STAGE 2**

SCALE: 1"=50' SHEET 7 OF 18 SHEETS STA. 202+00 TO STA. 216+00

| F.A. RTE.                 | SECTION | COUNTY      | TOTAL SHEETS | SHEET NO. |
|---------------------------|---------|-------------|--------------|-----------|
| 595                       | *       | ROCK ISLAND | 207          | 58        |
| CONTRACT NO. 64P43        |         |             |              |           |
| ILLINOIS FED. AID PROJECT |         |             |              |           |

(2.3)RS & (3GB & 81-2HB-1)BAR

MODEL: Default  
FILE NAME: P:\Projects\12000212\01\WORK ORDER\WO 2 IL 5 MOT\CAD\CADD Sheets\Design 1121240\_MOT\_Sig02\_06.dgn



|                               |                   |                      |
|-------------------------------|-------------------|----------------------|
| USER NAME = dreilly           | DESIGNED - MED    | REVISED -            |
| DRAWN - MED                   | REVISED -         |                      |
| PLOT SCALE = 100.0000 ' / in. | CHECKED - GAO     | REVISED -            |
| PLOT DATE = 1/9/2023          | DATE - 10/11/2022 | REVISED - 01/05/2023 |


STATE OF ILLINOIS  
DEPARTMENT OF TRANSPORTATION

MAINTENANCE OF TRAFFIC  
STAGE 2

SCALE: 1"=50' SHEET 8 OF 18 SHEETS STA. 216+00 TO STA. 229+00


| F.A. RTE.                 | SECTION | COUNTY      | TOTAL SHEETS | SHEET NO. |
|---------------------------|---------|-------------|--------------|-----------|
| 595                       | *       | ROCK ISLAND | 207          | 59        |
| CONTRACT NO. 64P43        |         |             |              |           |
| ILLINOIS FED. AID PROJECT |         |             |              |           |

\*(2,3)RS & (3GB & 81-2HB-1)BDR

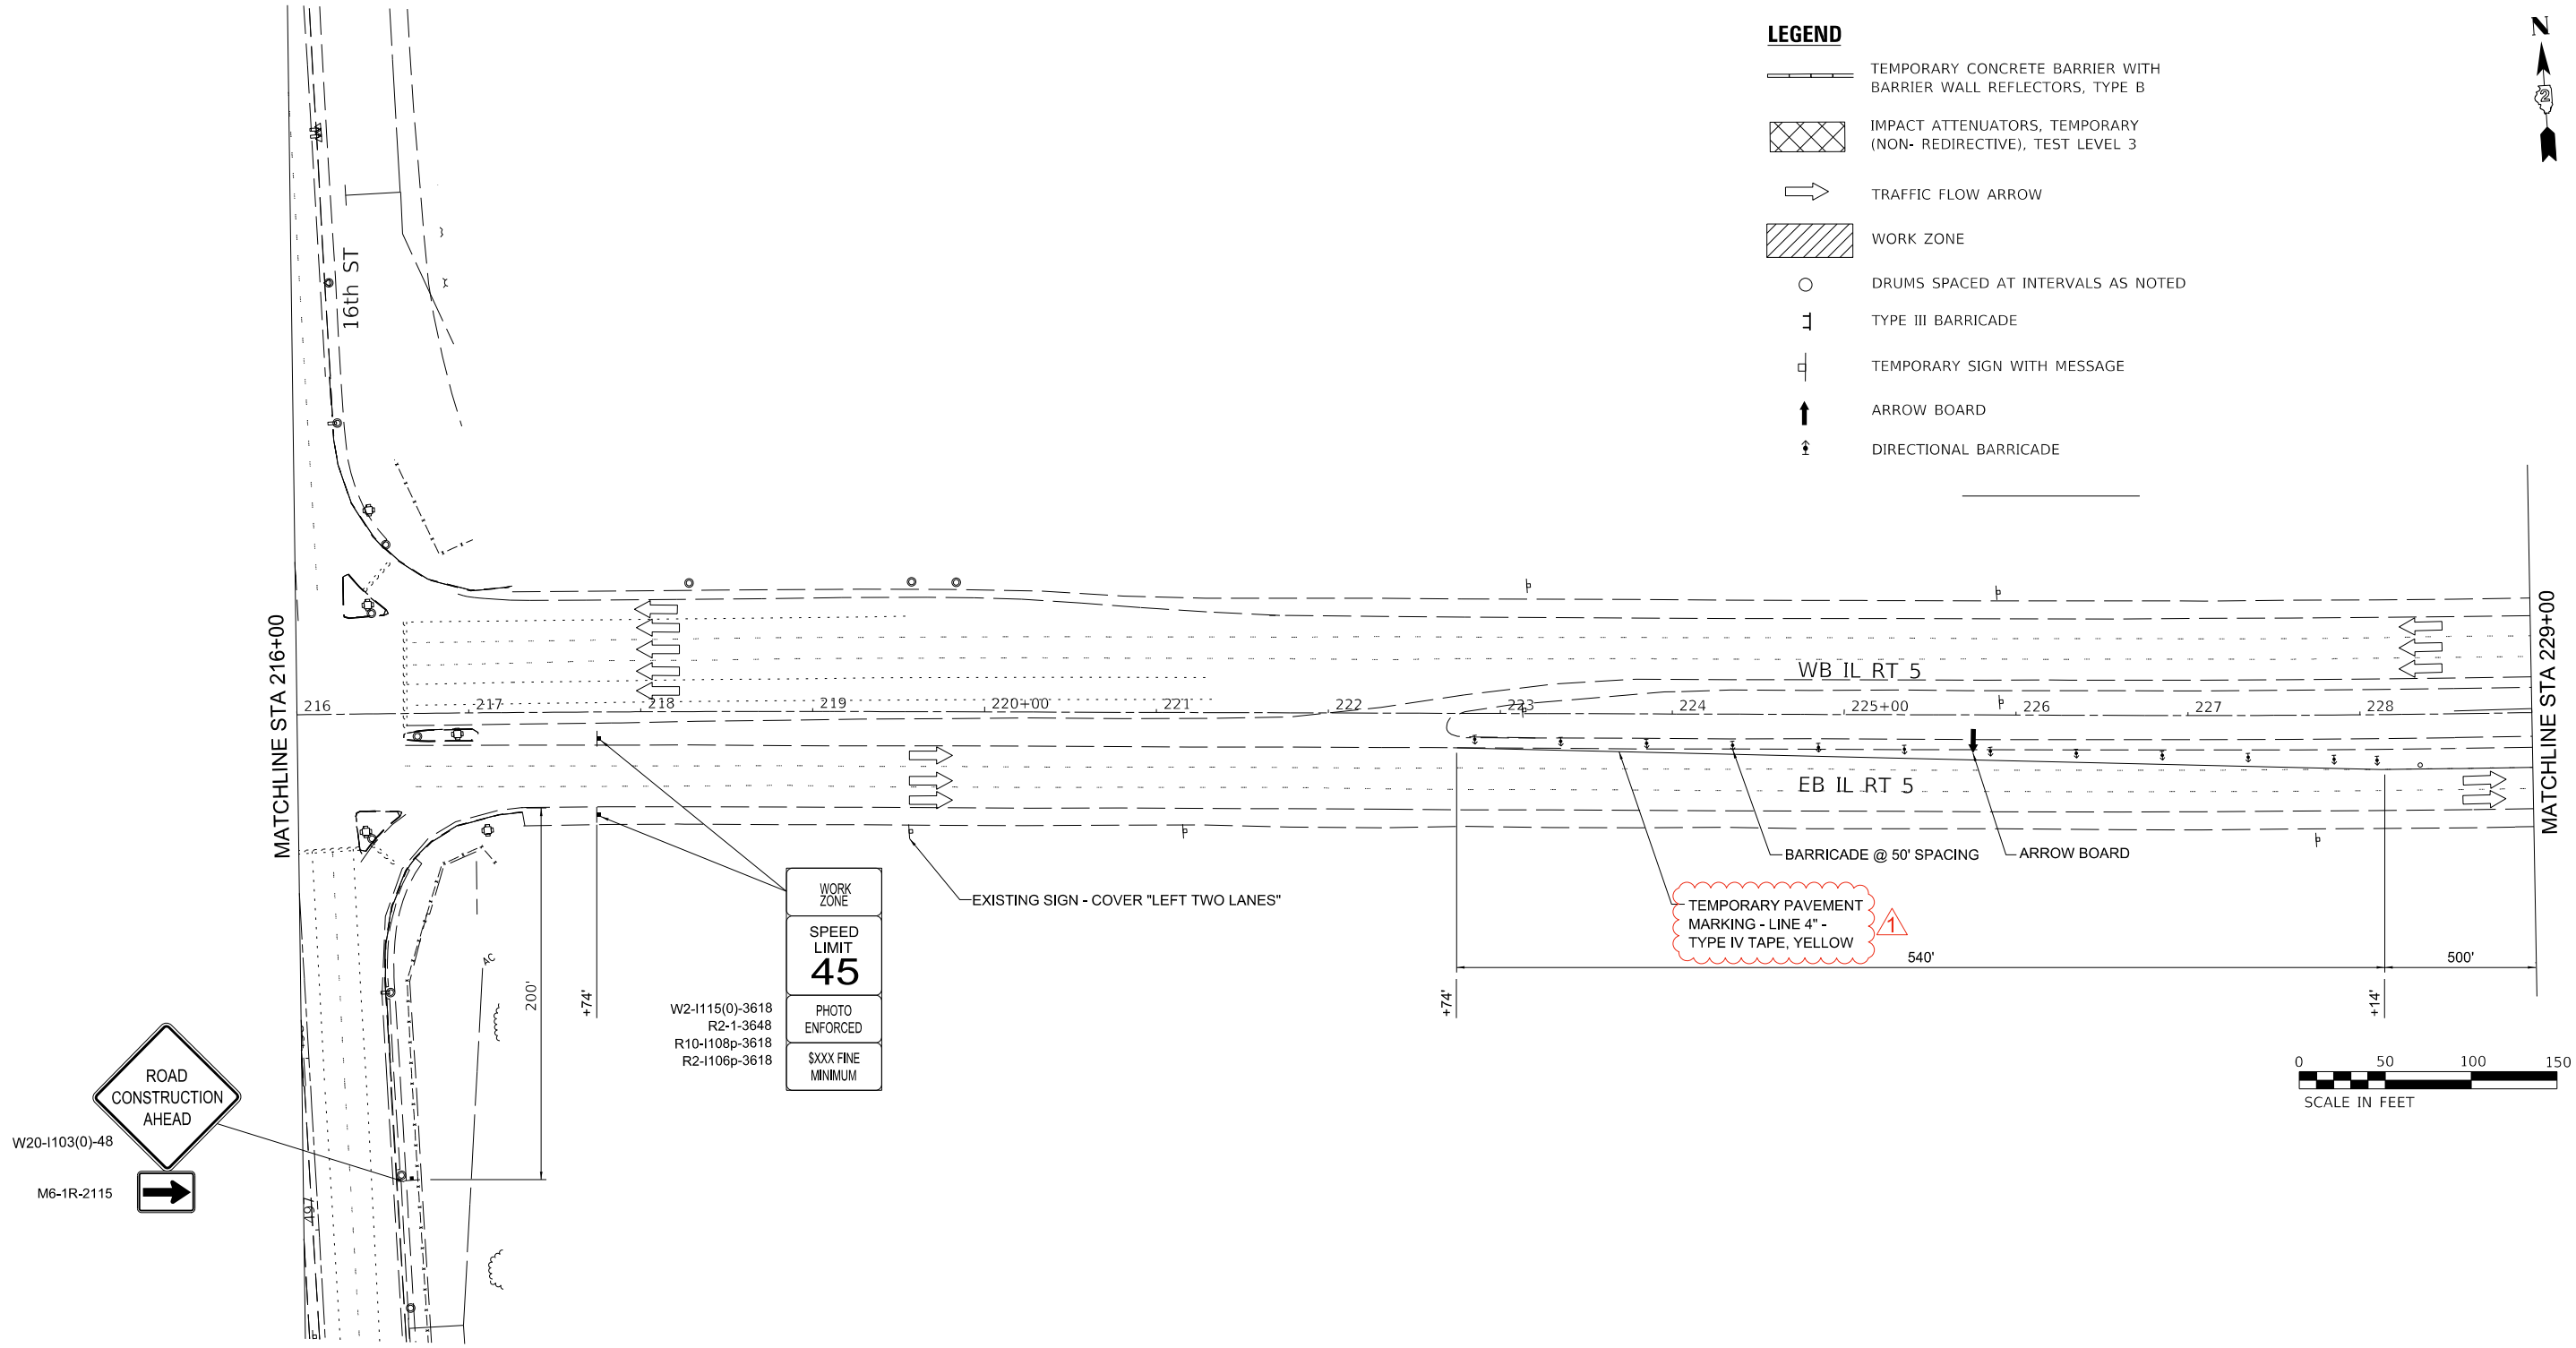

LEGEND

- TEMPORARY CONCRETE BARRIER WITH BARRIER WALL REFLECTORS, TYPE B
- IMPACT ATTENUATORS, TEMPORARY (NON- REDIRECTIVE), TEST LEVEL 3
- TRAFFIC FLOW ARROW
- WORK ZONE
- DRUMS SPACED AT INTERVALS AS NOTED
- TYPE III BARRICADE
- TEMPORARY SIGN WITH MESSAGE
- ARROW BOARD
- DIRECTIONAL BARRICADE

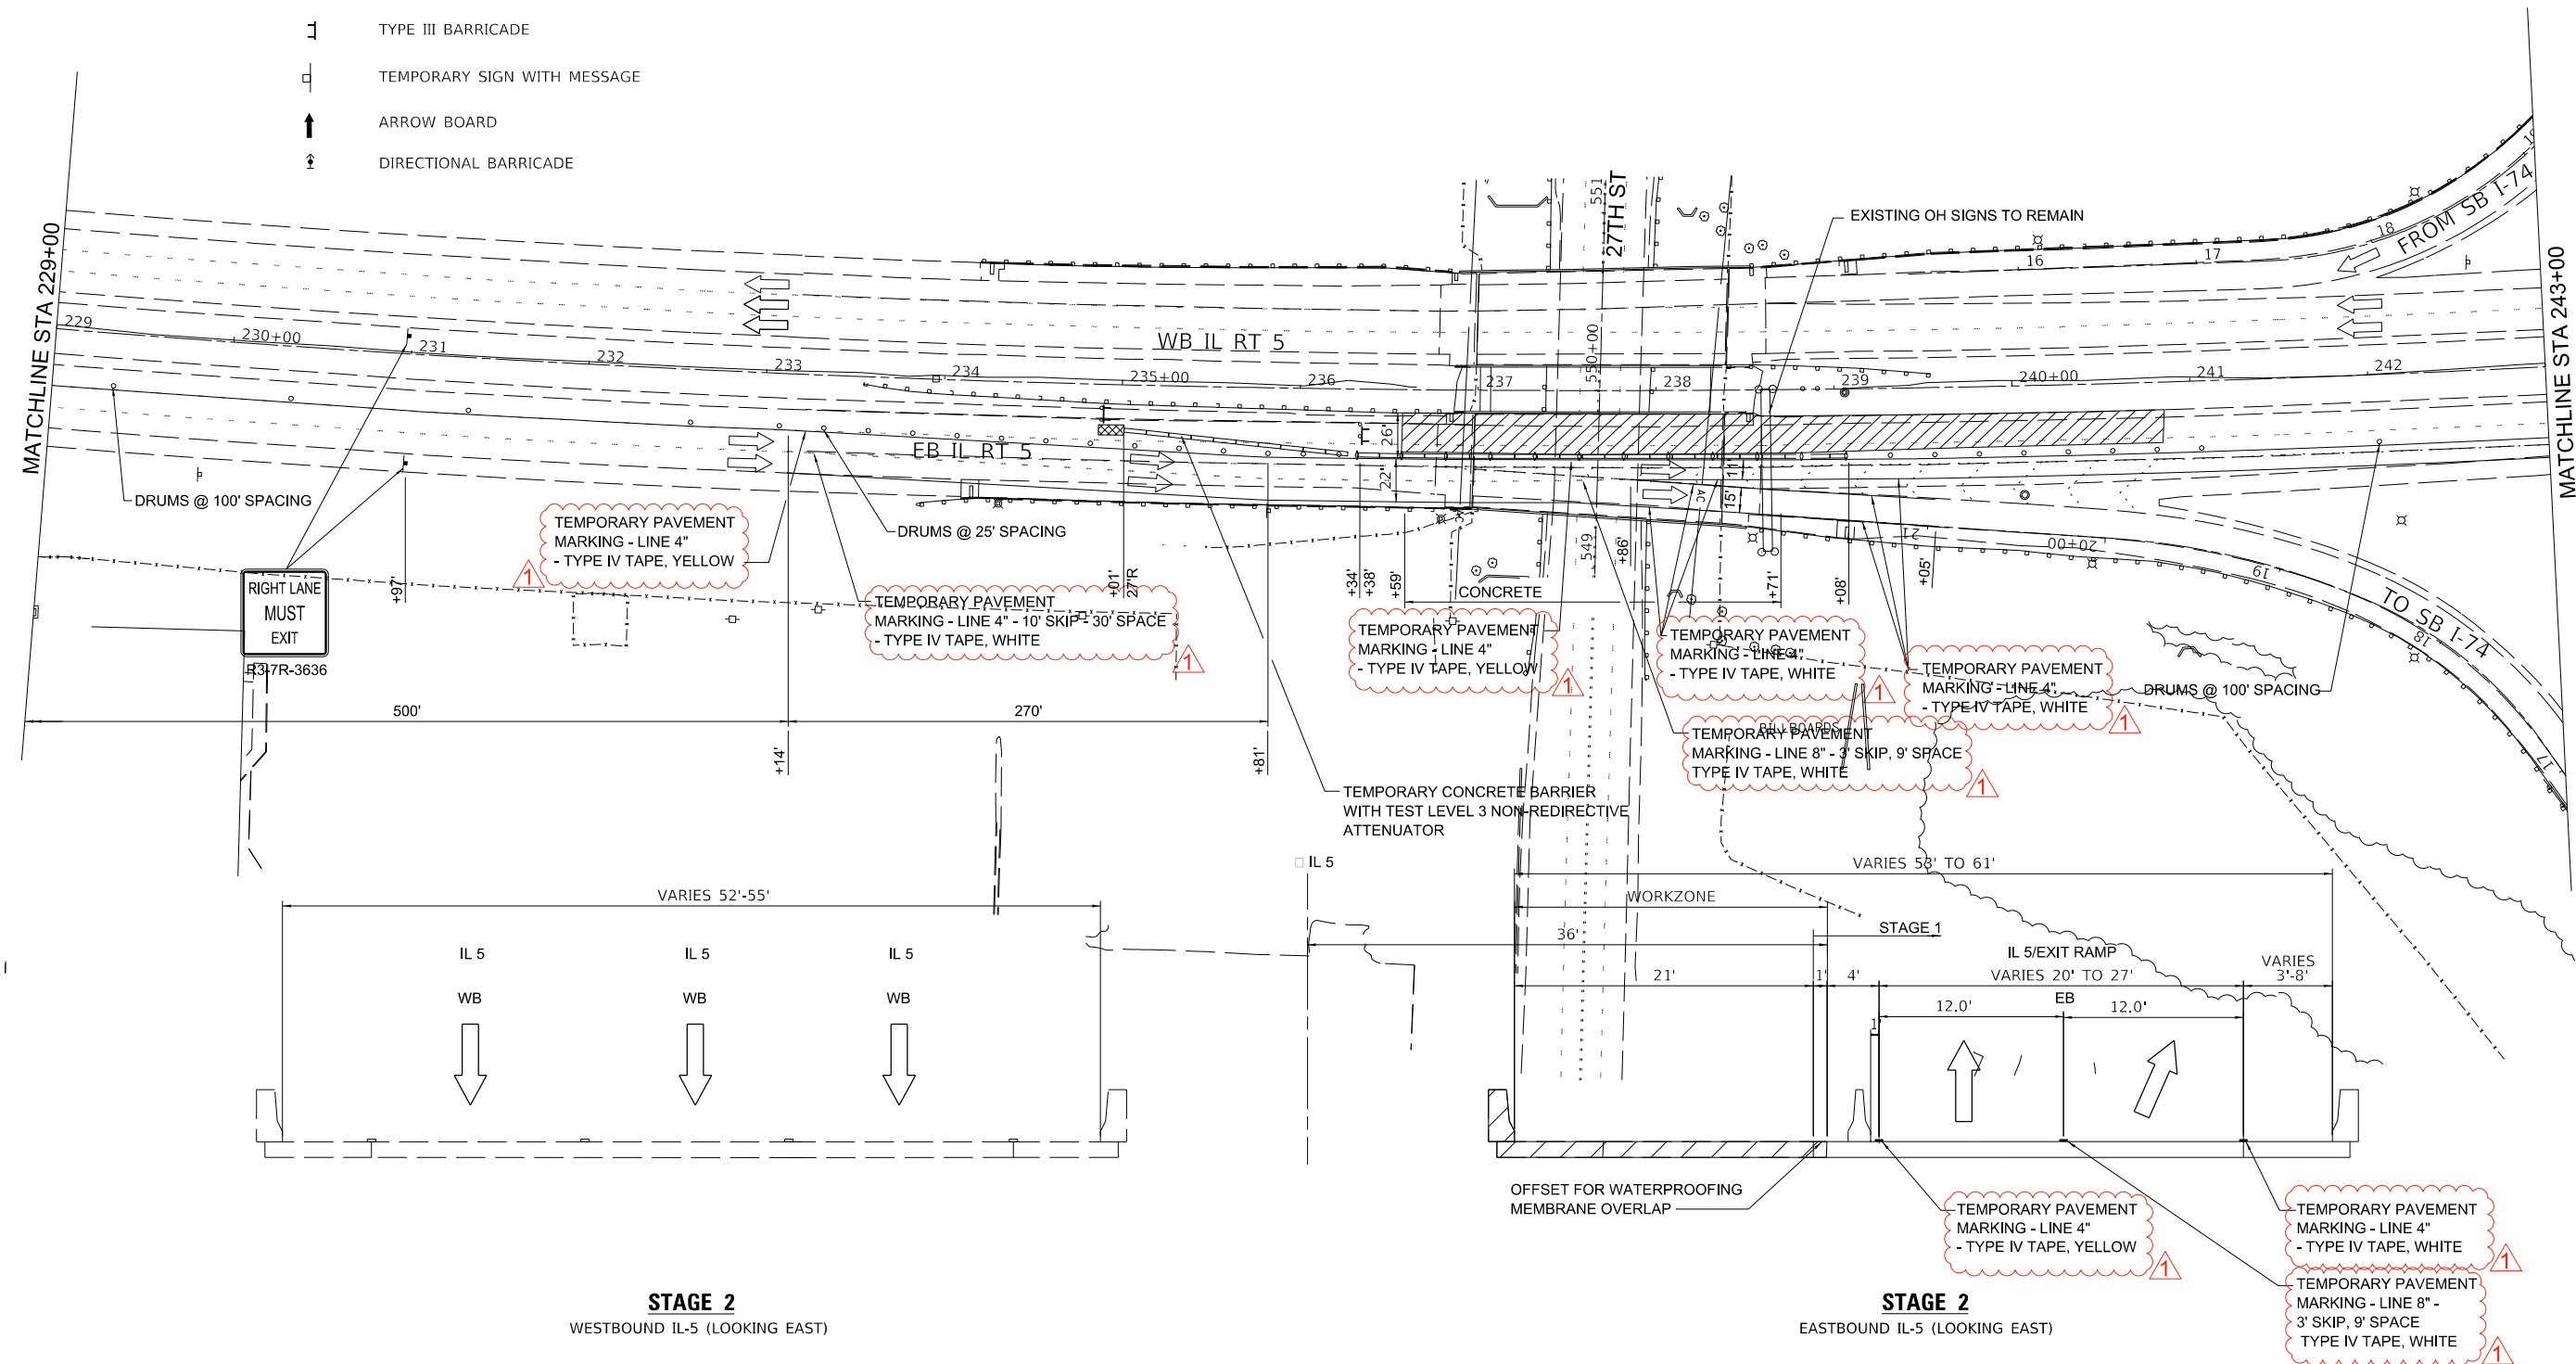

STAGE 2  
WESTBOUND IL-5 (LOOKING EAST)

STAGE 2  
EASTBOUND IL-5 (LOOKING EAST)

MODEL: Default  
FILE NAME: P:\Projects\1210\WORK ORDER\WO 2 IL 5 MOT\CAD\CADD Sheets\Design 1121240\_MOT\_Sign02\_07.dgn



|                               |                   |                      |
|-------------------------------|-------------------|----------------------|
| USER NAME = dreilly           | DESIGNED - MED    | REVISED -            |
| DRAWN - MED                   | REVISED -         |                      |
| PLOT SCALE = 100,0000 ' / in. | CHECKED - GAO     | REVISED -            |
| PLOT DATE = 1/9/2023          | DATE - 10/11/2022 | REVISED - 01/05/2023 |


STATE OF ILLINOIS  
DEPARTMENT OF TRANSPORTATION

MAINTENANCE OF TRAFFIC  
STAGE 2

SCALE: 1"=50' SHEET 9 OF 18 SHEETS STA. 229+00 TO STA. 243+00

| F.A. RTE.          | SECTION | COUNTY      | TOTAL SHEETS | SHEET NO. |
|--------------------|---------|-------------|--------------|-----------|
| 595                | *       | ROCK ISLAND | 207          | 60        |
| CONTRACT NO. 64P43 |         |             |              |           |


ILLINOIS FED. AID PROJECT  
(2.3)RS & (3GB & 81-2HB-1)BDR

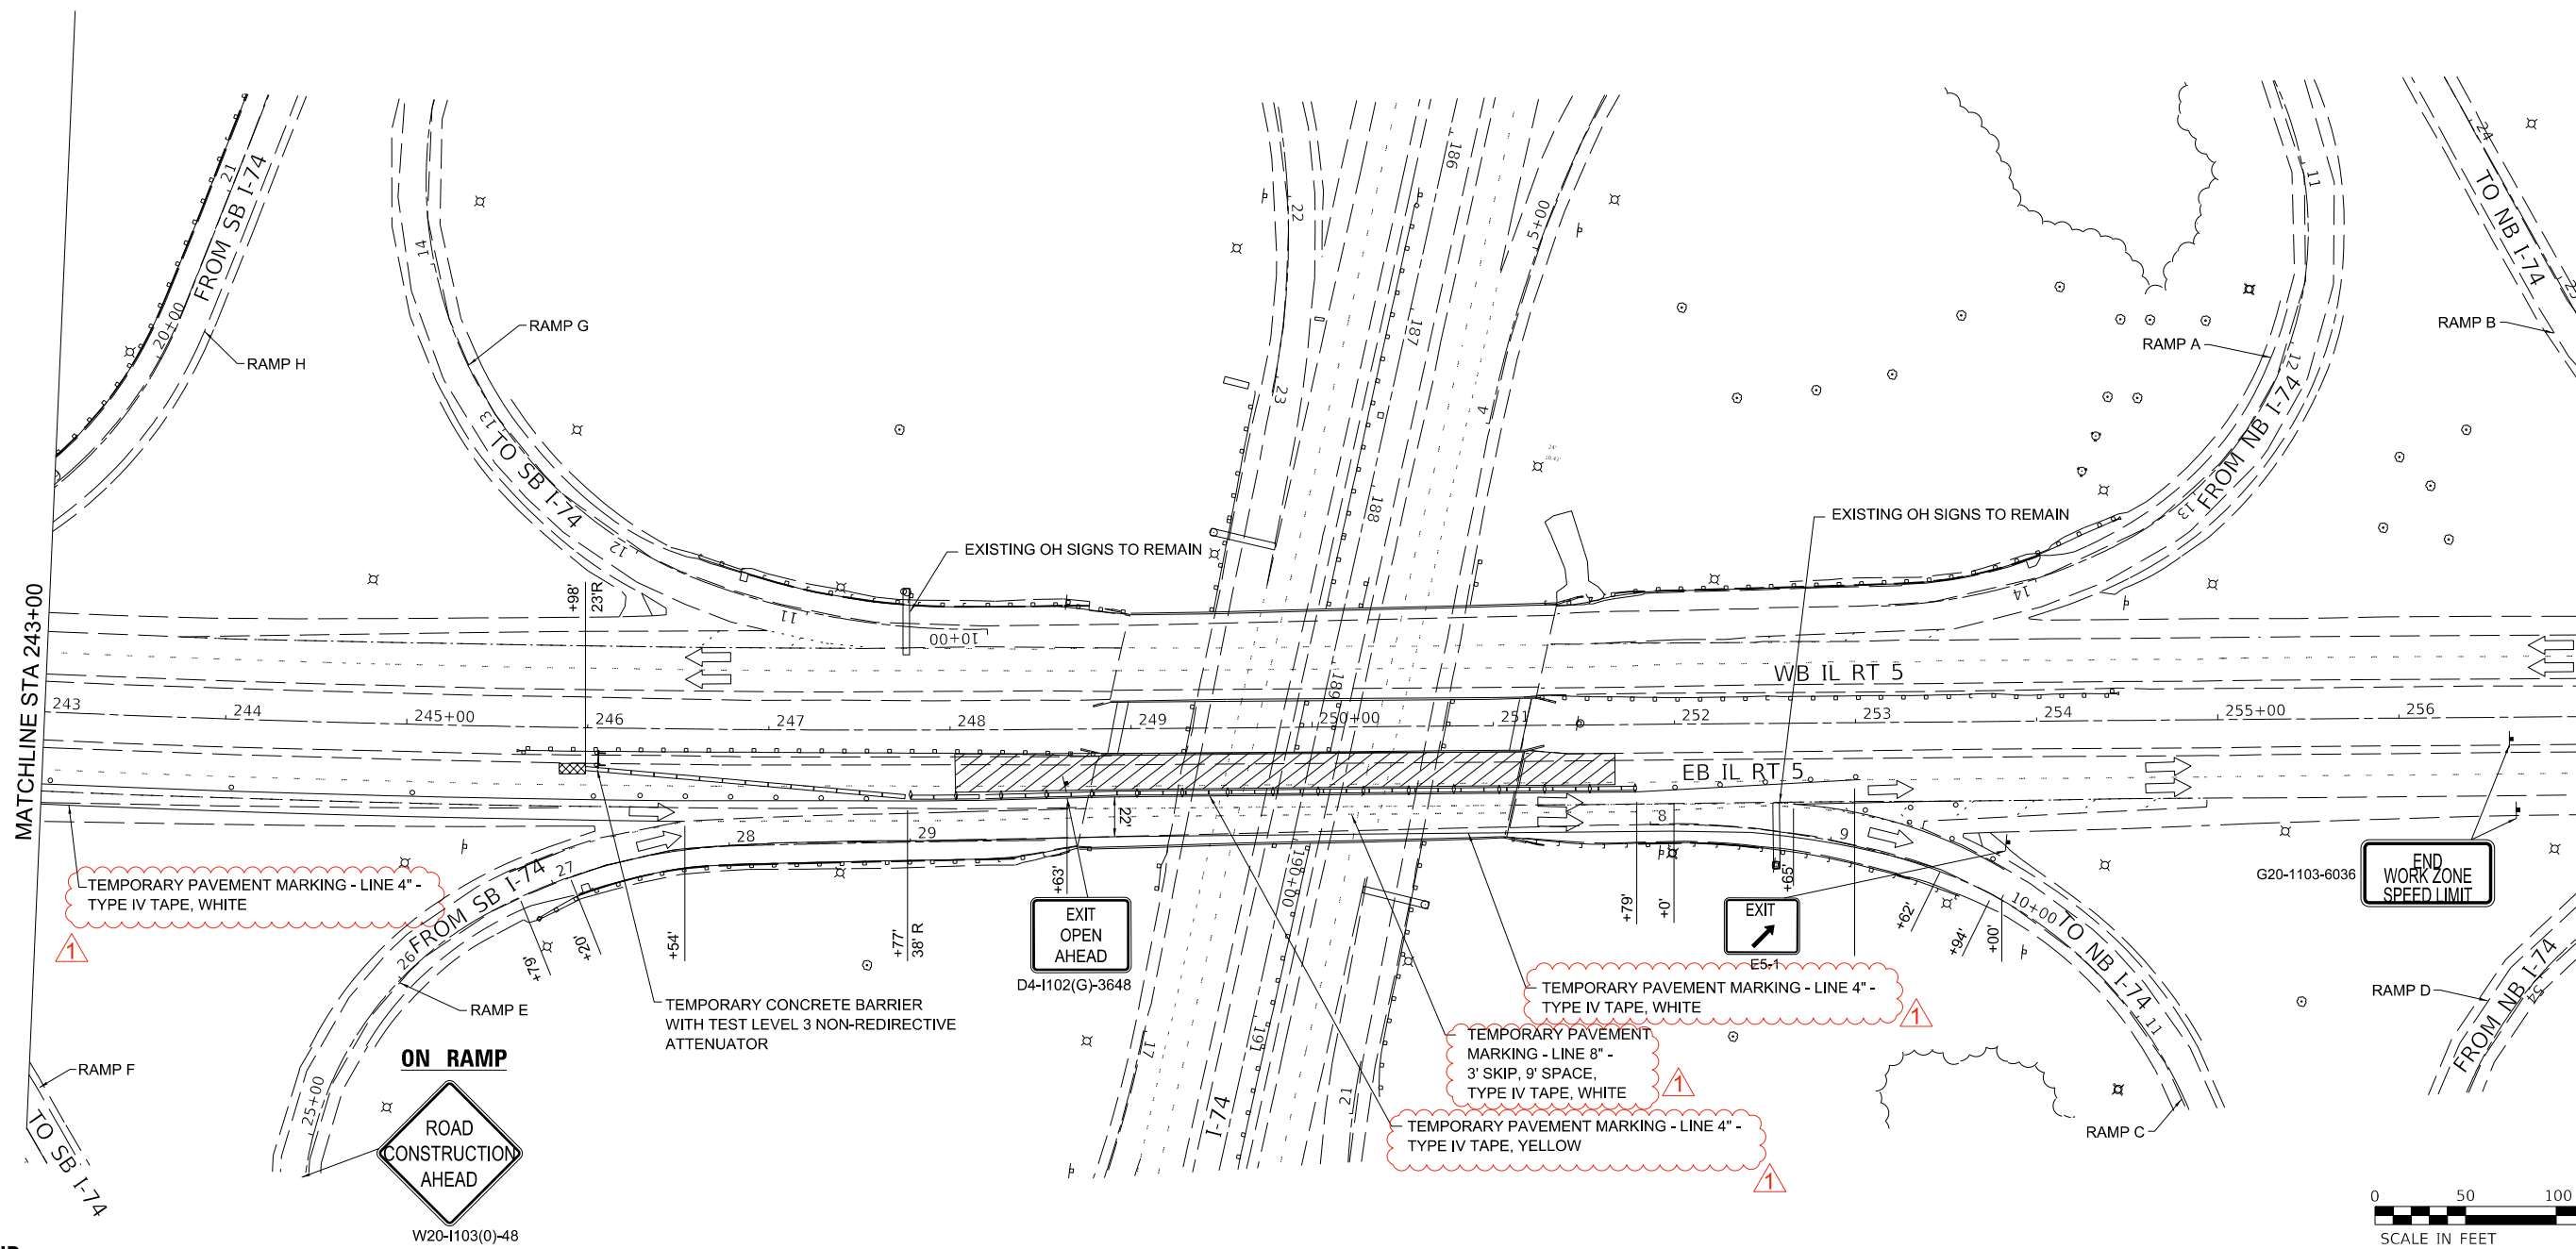


**LEGEND**

- TEMPORARY CONCRETE BARRIER WITH BARRIER WALL REFLECTORS, TYPE B
- IMPACT ATTENUATORS, TEMPORARY (NON- REDIRECTIVE), TEST LEVEL 3
- TRAFFIC FLOW ARROW
- WORK ZONE
- DRUMS SPACED AT INTERVALS AS NOTED
- TYPE III BARRICADE
- TEMPORARY SIGN WITH MESSAGE
- ARROW BOARD
- DIRECTIONAL BARRICADE

W20-1103(0)-48  
STA 17+40

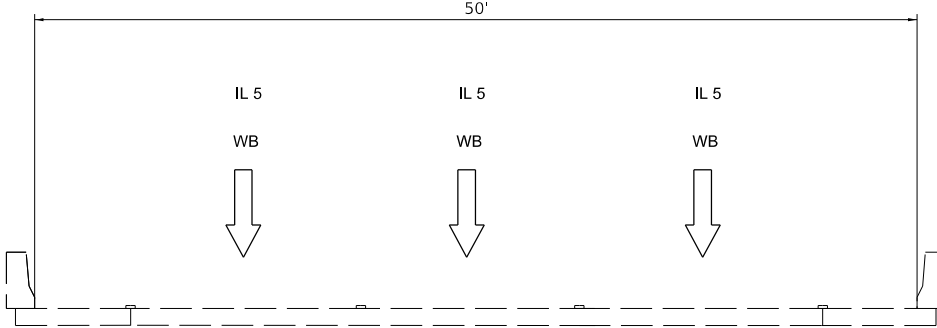

**STAGE 2**  
WESTBOUND IL-5 (LOOKING EAST)

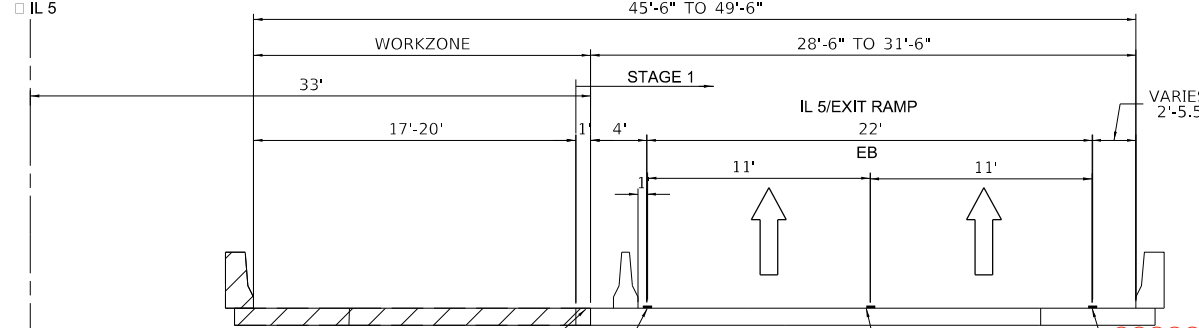

**STAGE 2**  
EASTBOUND IL-5 (LOOKING EAST)

MODEL: Default  
FILE NAME: P:\Projects\1210\WORK ORDER\WO 2 IL 5 MOT/CAD/CADD Sheets\Design 1121240\_MOT\_Sig02\_08.dgn



|            |                    |            |              |           |              |
|------------|--------------------|------------|--------------|-----------|--------------|
| USER NAME  | = dreilly          | DESIGNED - | MED          | REVISED - |              |
| DRAWN -    | MED                | REVIS      |              |           |              |
| PLOT SCALE | = 100,0000 ' / in. | CHECKED -  | GAO          | REVISED - |              |
| PLOT DATE  | = 1/9/2023         | DATE       | = 10/11/2022 | REVISED   | = 01/05/2023 |

**STATE OF ILLINOIS  
DEPARTMENT OF TRANSPORTATION**

**MAINTENANCE OF TRAFFIC  
STAGE 2**

SCALE: 1"=50' SHEET 10 OF 18 SHEETS STA. 243+00 TO STA. 257+00

| F.A. RTE.                 | SECTION | COUNTY      | TOTAL SHEETS | SHEET NO. |
|---------------------------|---------|-------------|--------------|-----------|
| 595                       | *       | ROCK ISLAND | 207          | 61        |
| CONTRACT NO. 64P43        |         |             |              |           |
| ILLINOIS FED. AID PROJECT |         |             |              |           |

\*(2.3)RS & (3GB & 81-2HB-1)BDR

# LEGEND

- TEMPORARY CONCRETE BARRIER WITH BARRIER WALL REFLECTORS, TYPE B
- IMPACT ATTENUATORS, TEMPORARY (NON- REDIRECTIVE), TEST LEVEL 3
- TRAFFIC FLOW ARROW
- WORK ZONE
- DRUMS SPACED AT INTERVALS AS NOTED
- TYPE III BARRICADE
- TEMPORARY SIGN WITH MESSAGE
- ARROW BOARD
- DIRECTIONAL BARRICADE

END  
WORK ZONE  
SPEED LIMIT


G20-1103-6036

TEMPORARY CONCRETE BARRIER  
WITH TEST LEVEL 3 NON-REDIRECTIVE  
ATTENUATOR

ON RAMP



500'

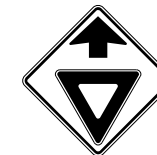

500'



W3-2(0)-48

W20-1103(0)-48

TEMPORARY PAVEMENT  
MARKING - LINE 4"  
- TYPE IV TAPE, YELLOW

TEMPORARY PAVEMENT  
MARKING - LINE 4"  
- TYPE IV TAPE, WHITE

TEMPORARY PAVEMENT  
MARKING - LINE 4"  
- TYPE IV TAPE, WHITE

CONCRETE

27TH ST

WB IL RT 5

EB IL RT 5

TEMPORARY PAVEMENT  
MARKING - LINE 4"  
- TYPE IV TAPE, YELLOW

TO SB I-74

RAMP F

0 50 100 150  
SCALE IN FEET

MATCHLINE STA 243+00

VARIES 52'-55'

WORKZONE

21'

VARIES 30' TO 33'

4'

IL 5

11'

WB

6'

TEMPORARY PAVEMENT  
MARKING - LINE 4"  
- TYPE IV TAPE, WHITE

EXISTING YELLOW EDGE  
LINE TO REMAIN

STAGE 3

WESTBOUND IL-5 (LOOKING EAST)

STAGE 3

EASTBOUND IL-5 (LOOKING EAST)

STATE OF ILLINOIS  
DEPARTMENT OF TRANSPORTATION

MAINTENANCE OF TRAFFIC  
STAGE 3


| F.A.<br>RTE.       | SECTION | COUNTY      | TOTAL<br>SHEETS | SHEET<br>NO. |
|--------------------|---------|-------------|-----------------|--------------|
| 595                | *       | ROCK ISLAND | 207             | 62           |
| CONTRACT NO. 64P43 |         |             |                 |              |

SCALE: 1"=50' SHEET 11 OF 18 SHEETS STA. 229+00 TO STA. 243+00

ILLINOIS FED. AID PROJECT


REV. 1/9/23

|                               |                   |                      |
|-------------------------------|-------------------|----------------------|
| USER NAME = dreilly           | DESIGNED - MED    | REVISED -            |
| DRAWN - MED                   | REVISED -         |                      |
| PLOT SCALE = 100,0000 ' / in. | CHECKED - GAO     | REVISED -            |
| PLOT DATE = 1/9/2023          | DATE - 10/11/2022 | REVISED - 01/05/2023 |

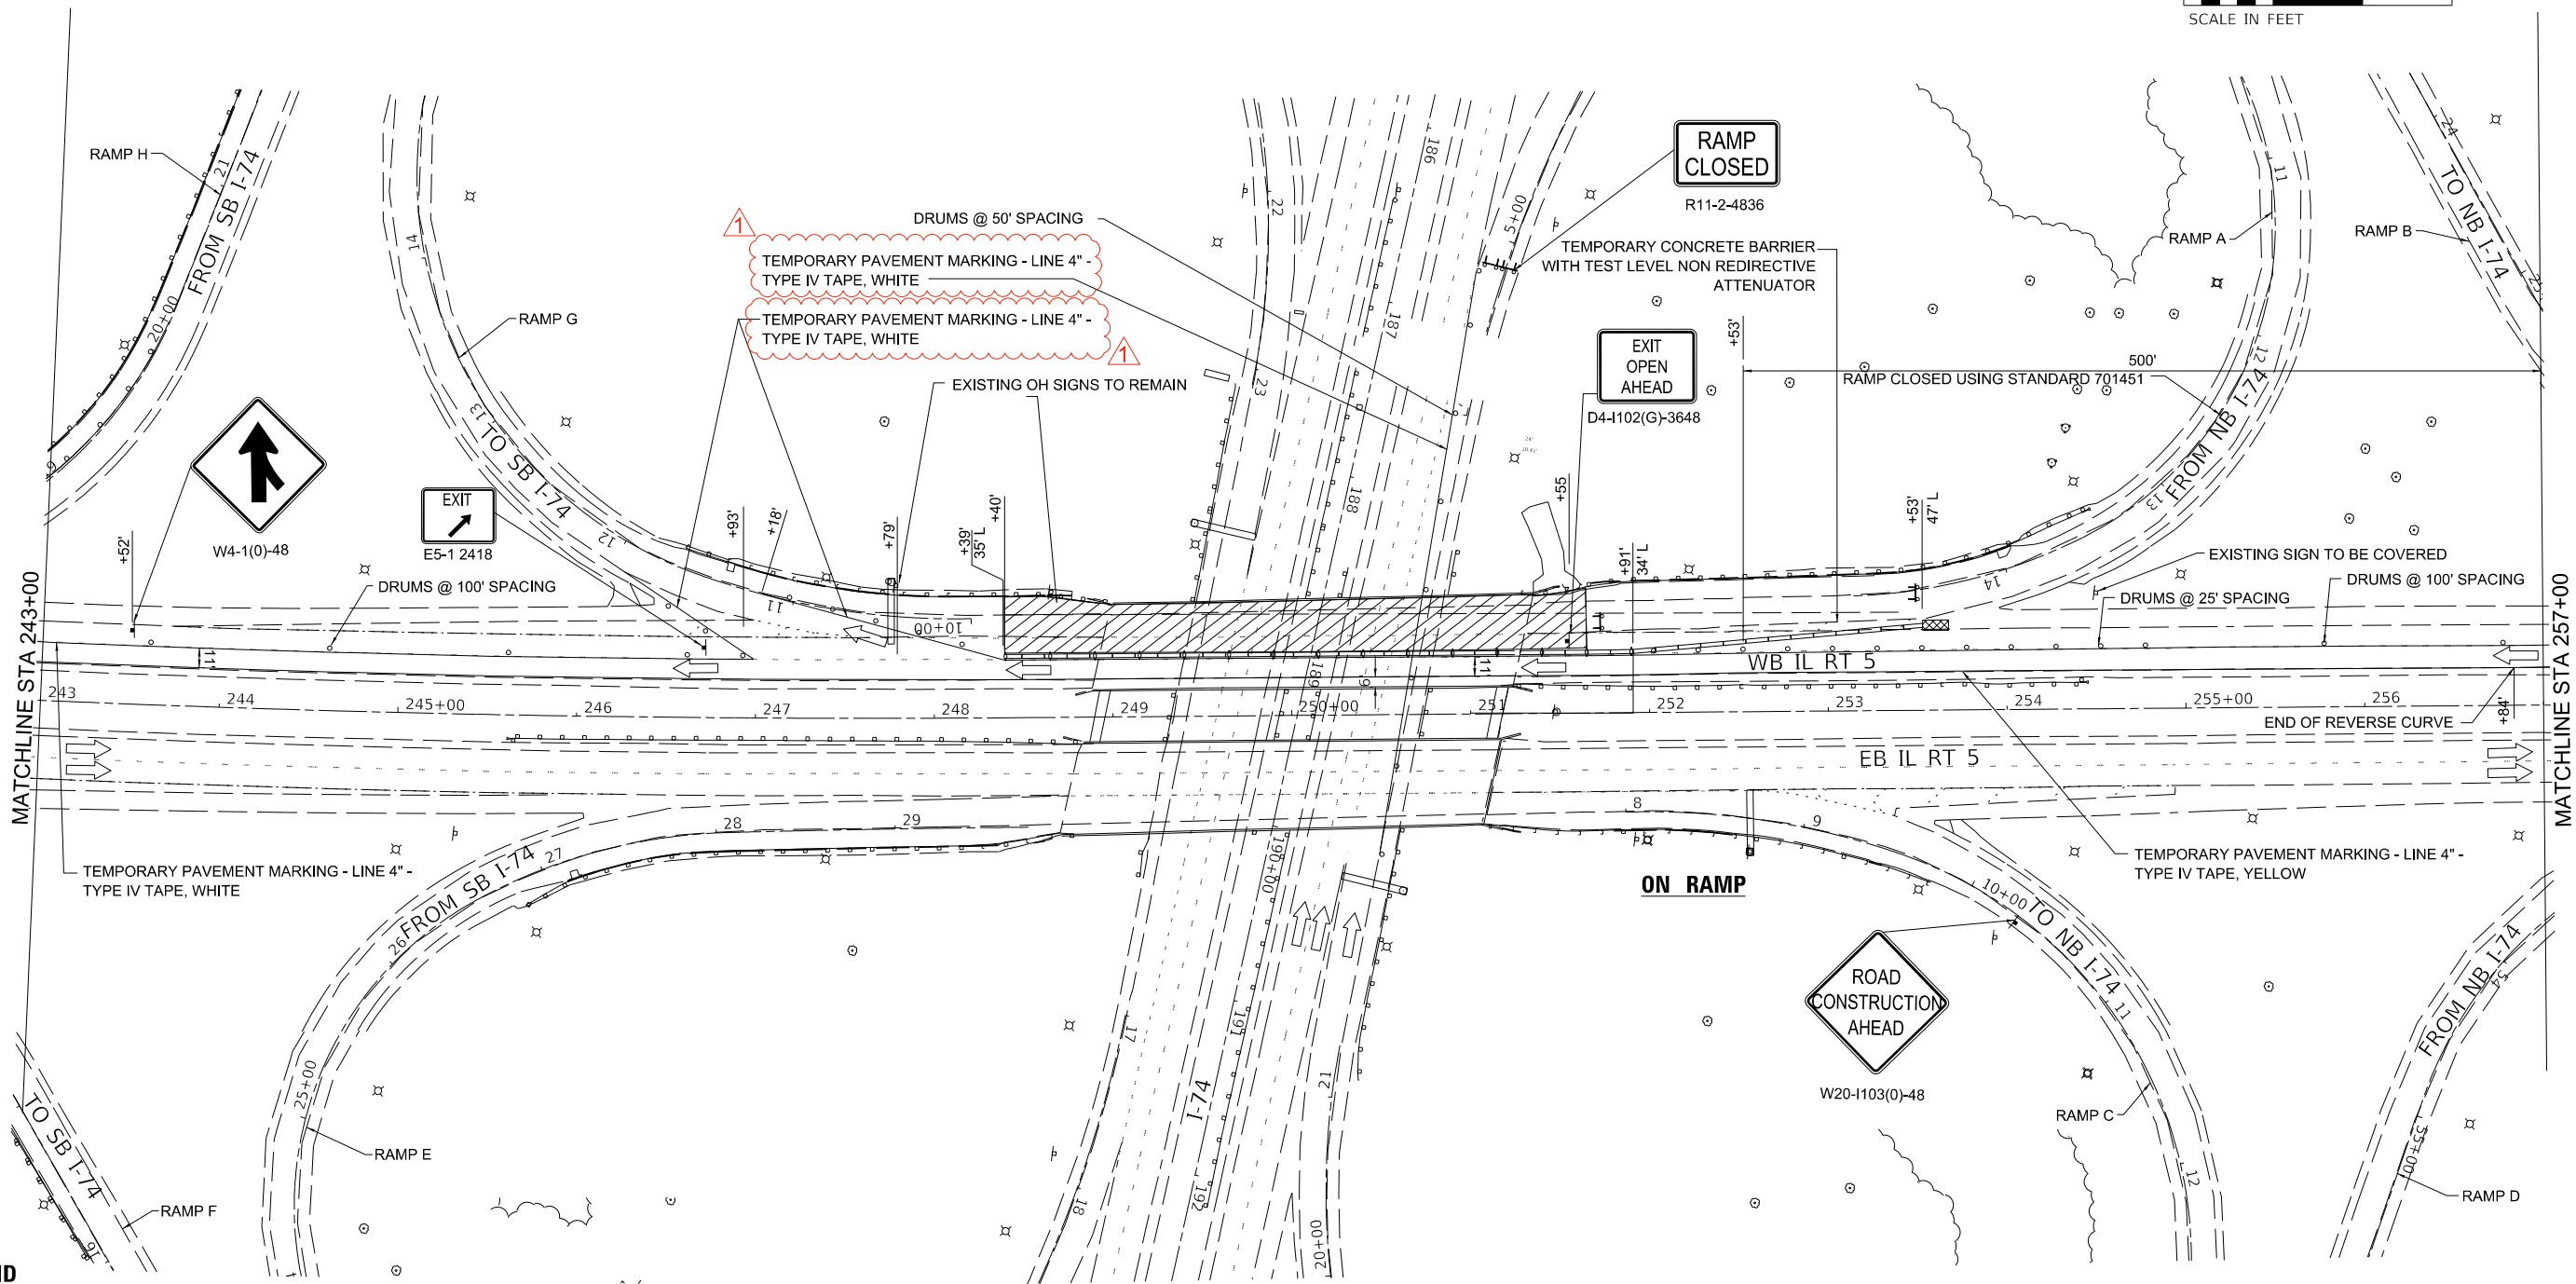


**LEGEND**

- TEMPORARY CONCRETE BARRIER WITH BARRIER WALL REFLECTORS, TYPE B
- IMPACT ATTENUATORS, TEMPORARY (NON- REDIRECTIVE), TEST LEVEL 3
- TRAFFIC FLOW ARROW
- WORK ZONE
- DRUMS SPACED AT INTERVALS AS NOTED
- TYPE III BARRICADE
- TEMPORARY SIGN WITH MESSAGE
- ARROW BOARD
- DIRECTIONAL BARRICADE

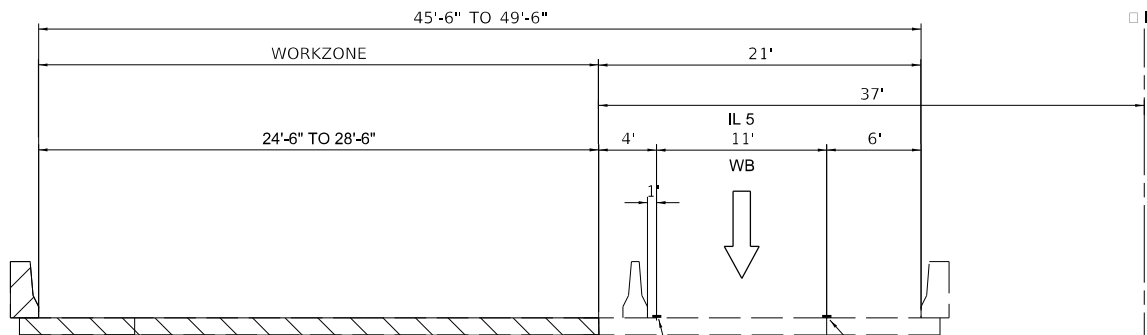

**STAGE 3**  
WESTBOUND IL-5 (LOOKING EAST)

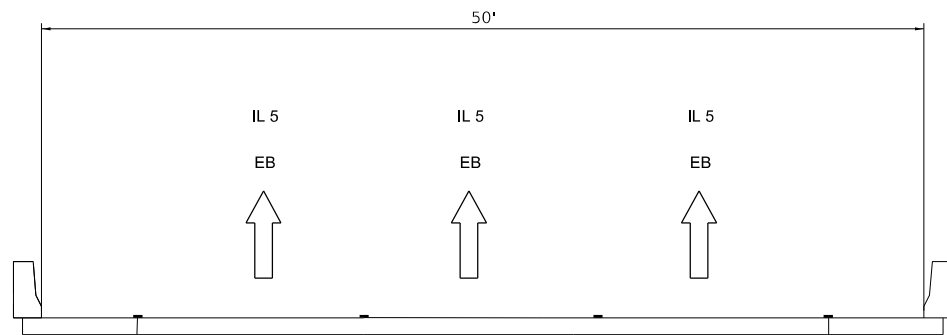

**STAGE 3**  
EASTBOUND IL-5 (LOOKING EAST)

**STATE OF ILLINOIS**  
**DEPARTMENT OF TRANSPORTATION**

**MAINTENANCE OF TRAFFIC**  
**STAGE 3**

SCALE: 1"=50' SHEET 12 OF 18 SHEETS STA. 243+00 TO STA. 257+00

| F.A. RTE.          | SECTION | COUNTY      | TOTAL SHEETS | SHEET NO. |
|--------------------|---------|-------------|--------------|-----------|
| 595                | *       | ROCK ISLAND | 207          | 63        |
| CONTRACT NO. 64P43 |         |             |              |           |


ILLINOIS FED. AID PROJECT

\*(2.3)RS & (3GB & 81-2HB-1)BDR


REV. 1/9/23

|                              |                     |           |
|------------------------------|---------------------|-----------|
| USER NAME = dreilly          | DESIGNED - MED      | REVISED - |
| PLOT SCALE = 100,0000' / in. | DRAWN - MED         | REVISED - |
| PLOT DATE = 1/9/2023         | CHECKED - GAO       | REVISED - |
| DATE - 10/11/2022            | REVISD - 01/05/2023 |           |

MODEL Default  
FILE Name: P:\Projects\121240\WORK ORDER\WO 2 IL 5 MOT\CAD\CADD Sheets\Design 121240\_MOT\_Sig03\_11.dgn

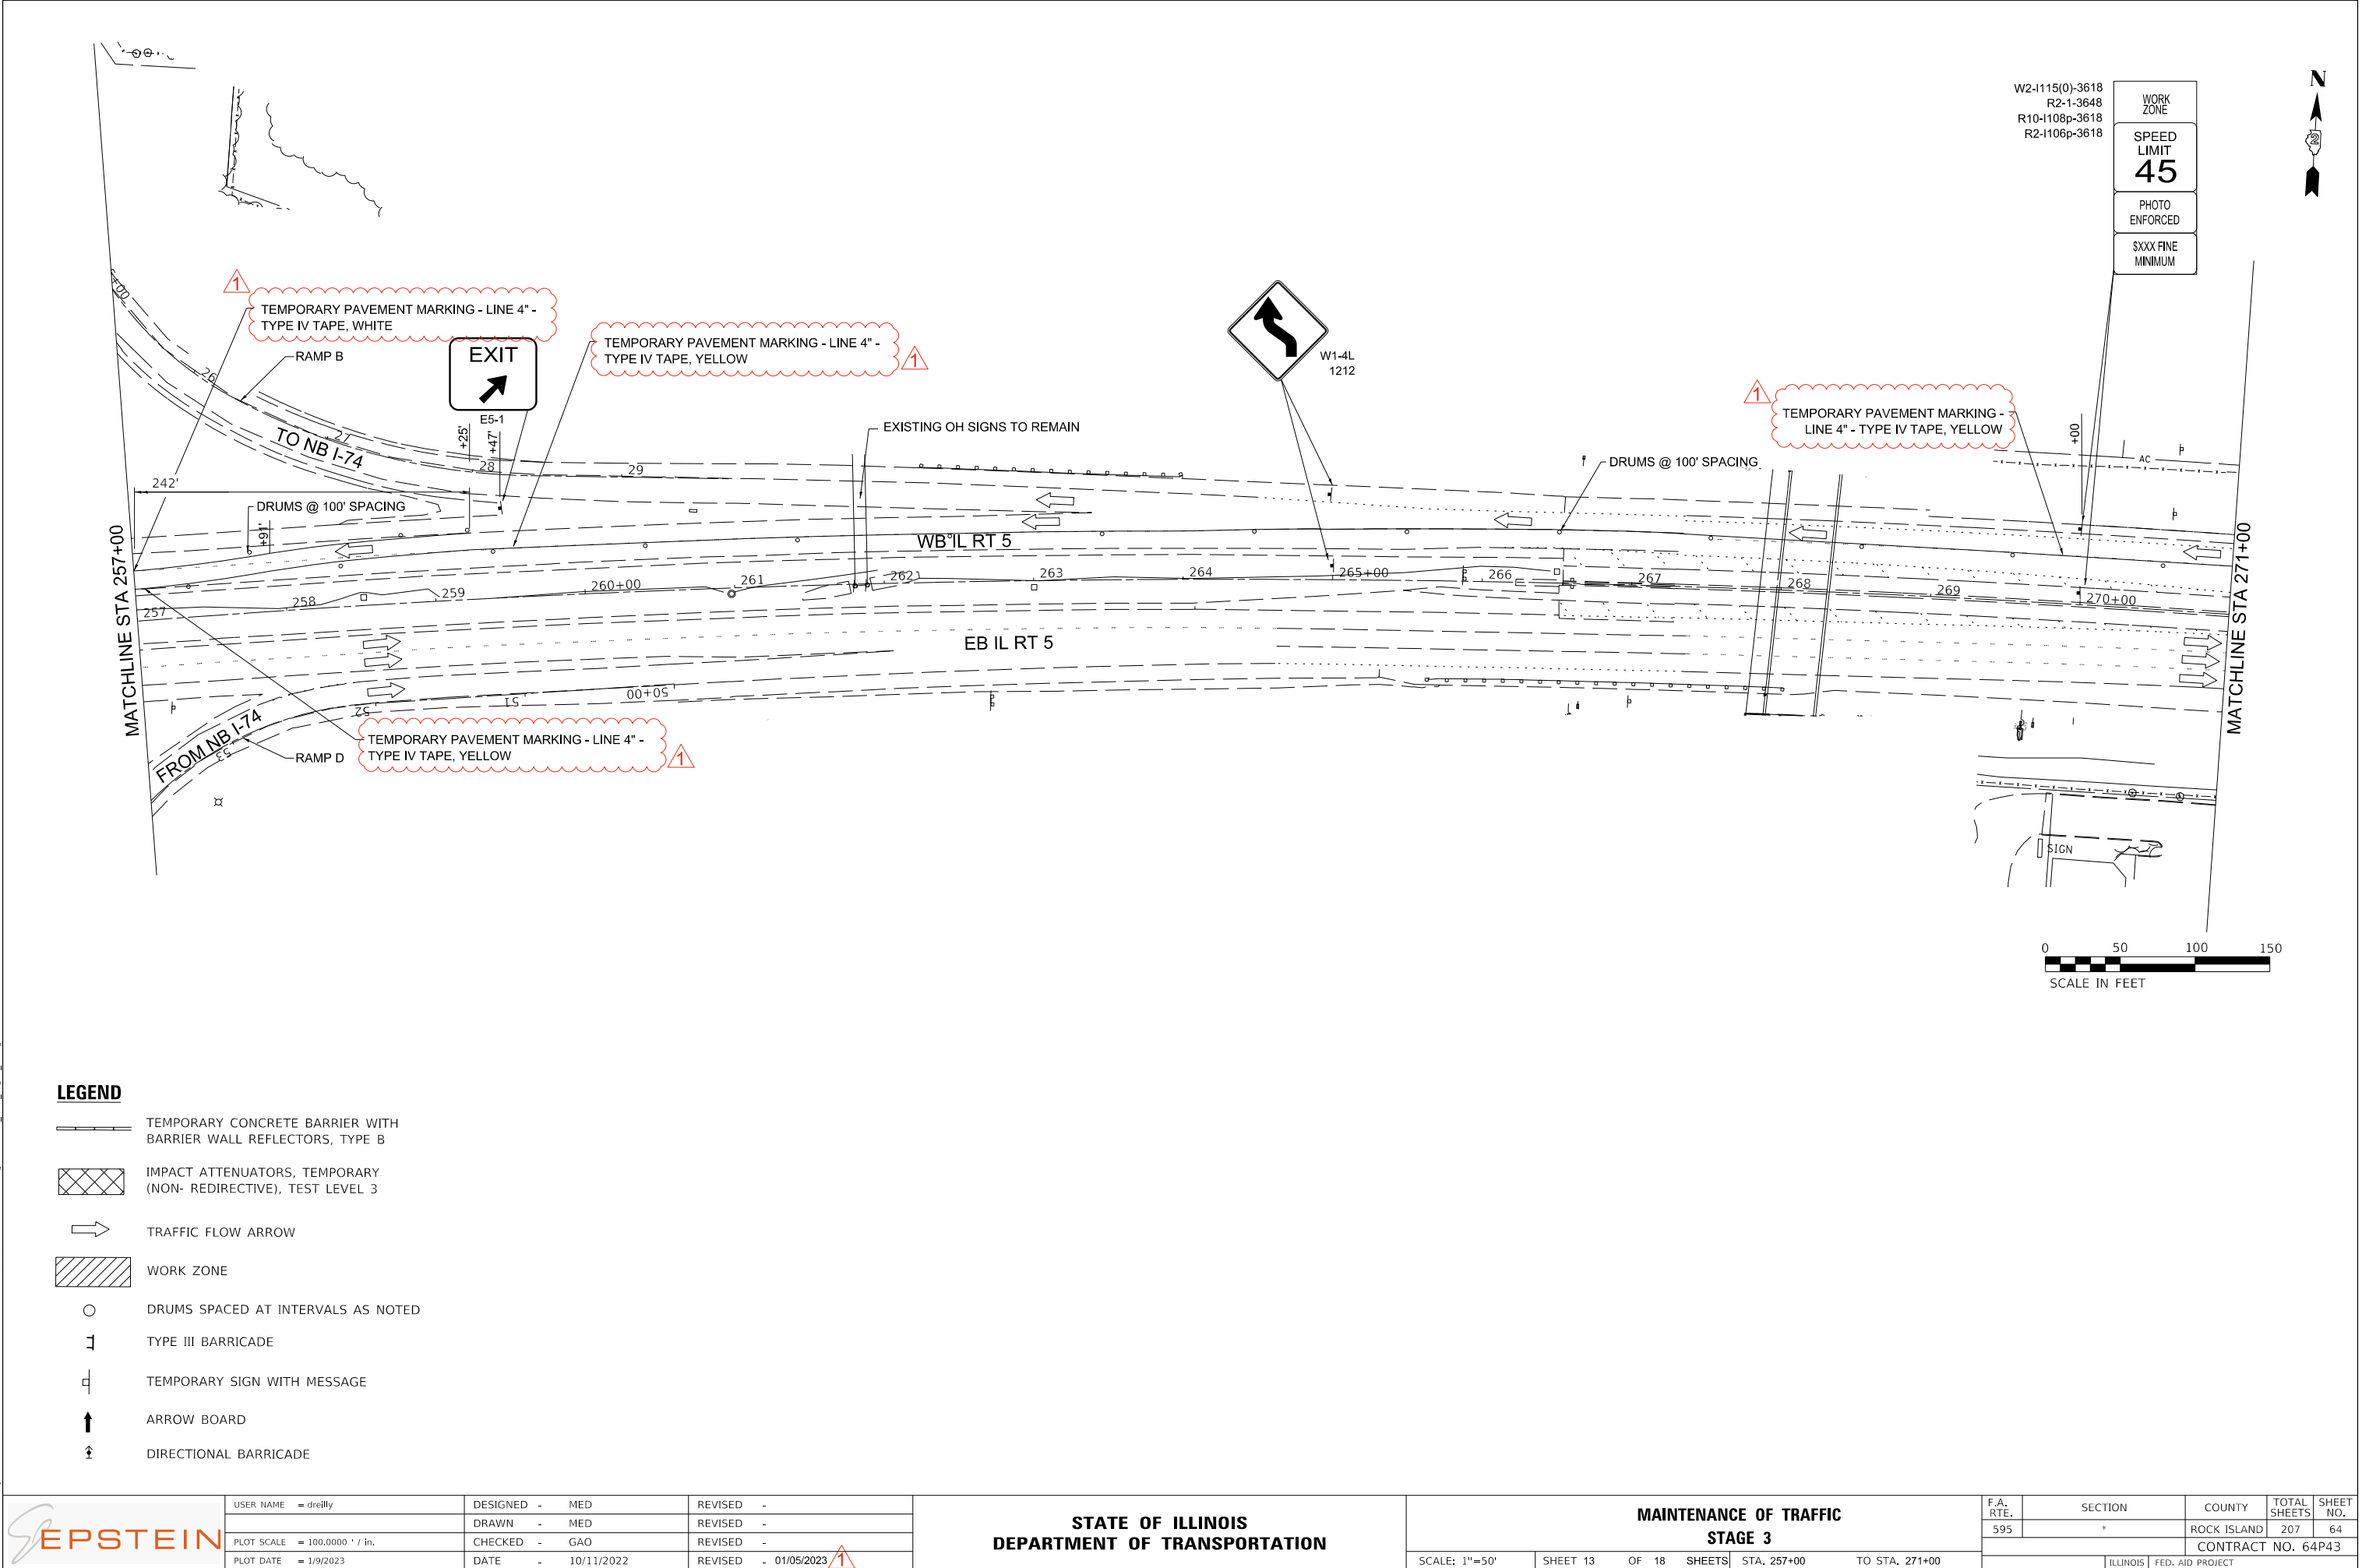

MODEL: Default  
FILE NAME: P:\PROJECTS\12000212\01\WORK ORDER\WO 2 IL 5 MOT\CAD\CADD Sheets\Design 1121240\_MOT\_Sig03\_12.dgn

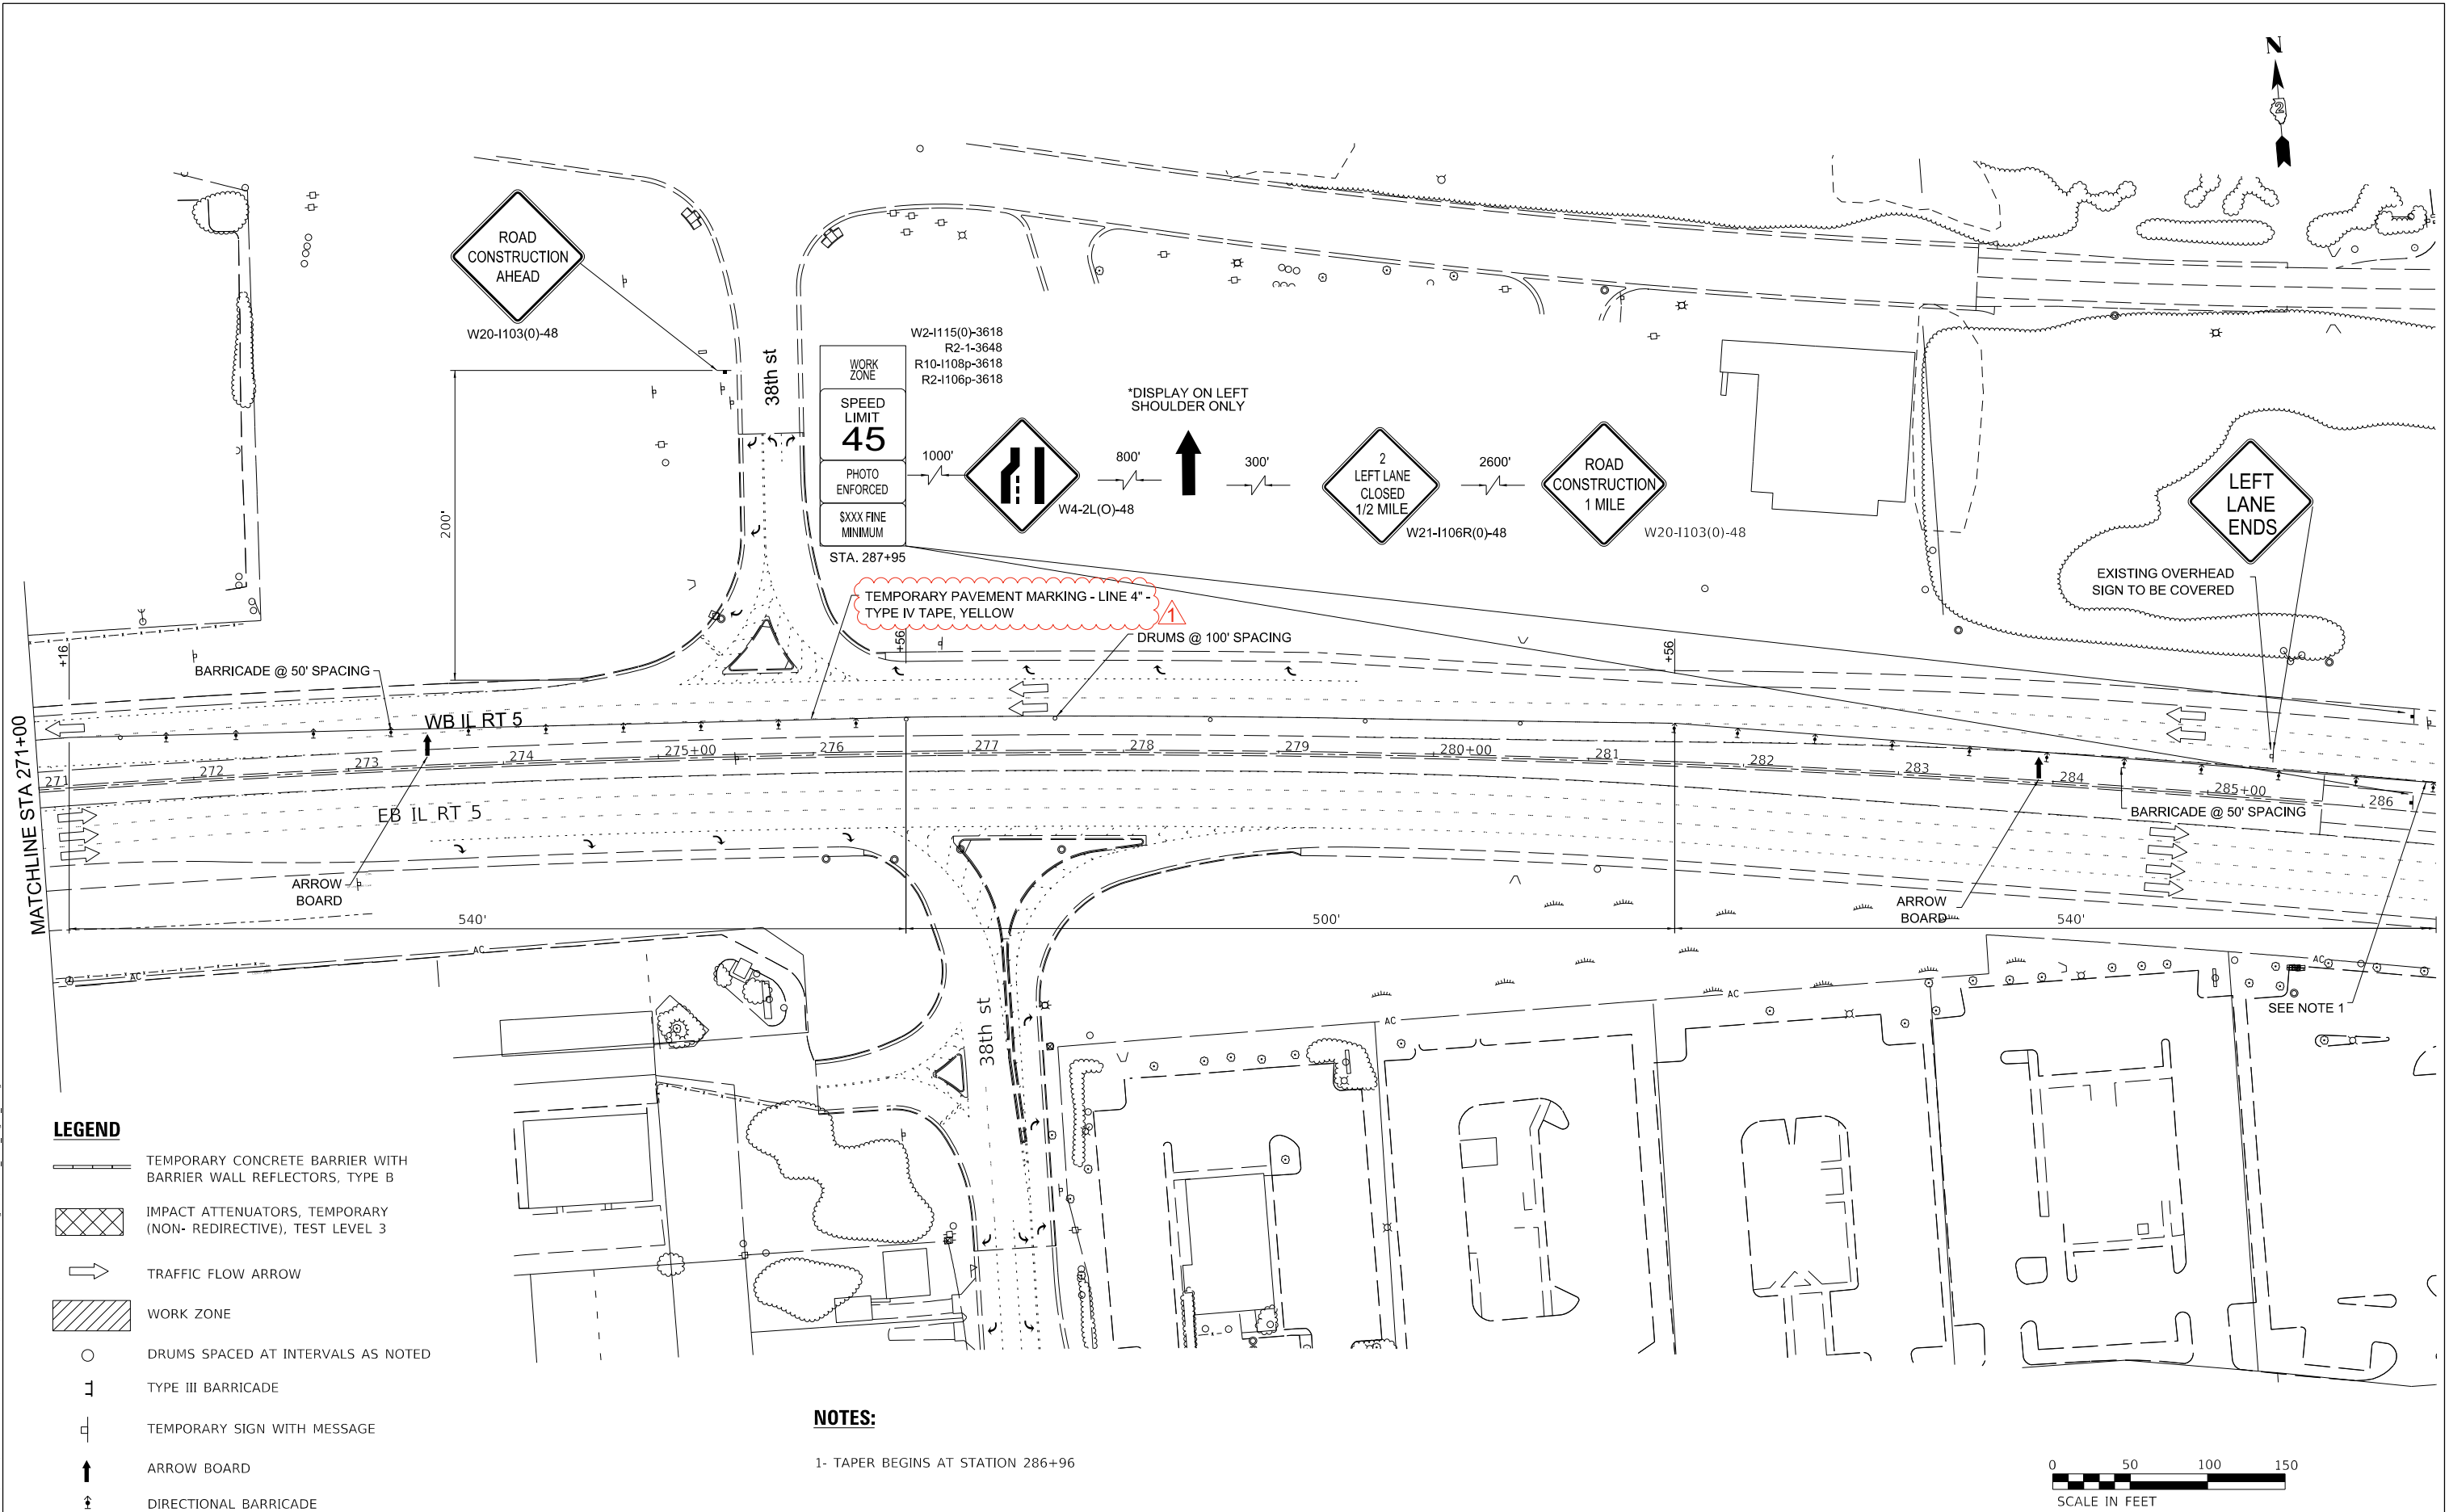


**LEGEND**

- TEMPORARY CONCRETE BARRIER WITH BARRIER WALL REFLECTORS, TYPE B
- IMPACT ATTENUATORS, TEMPORARY (NON- REDIRECTIVE), TEST LEVEL 3
- TRAFFIC FLOW ARROW
- WORK ZONE
- DRUMS SPACED AT INTERVALS AS NOTED
- TYPE III BARRICADE
- TEMPORARY SIGN WITH MESSAGE
- ARROW BOARD
- DIRECTIONAL BARRICADE

**NOTES:**

- 1- TAPER BEGINS AT STATION 286+96

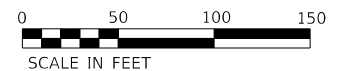

|            |                    |            |              |           |              |
|------------|--------------------|------------|--------------|-----------|--------------|
| USER NAME  | = dreilly          | DESIGNED - | MED          | REVISED - |              |
| DRAWN -    | MED                | REVIS      |              |           |              |
| PLOT SCALE | = 100.0000 ' / in. | CHECKED -  | GAO          | REVISED - |              |
| PLOT DATE  | = 1/9/2023         | DATE       | = 10/11/2022 | REVISED   | = 01/05/2023 |

**STATE OF ILLINOIS  
DEPARTMENT OF TRANSPORTATION**

**MAINTENANCE OF TRAFFIC  
STAGE 3**



SCALE: 1"=50' SHEET 14 OF 18 SHEETS STA. 271+00 TO STA. 285+00

| F.A. RTE.          | SECTION | COUNTY      | TOTAL SHEETS | SHEET NO. |
|--------------------|---------|-------------|--------------|-----------|
| 595                | *       | ROCK ISLAND | 207          | 65        |
| CONTRACT NO. 64P43 |         |             |              |           |


ILLINOIS FED. AID PROJECT  
\*(2.3)RS & (3GB & 81-2HB-1)BDR

LEGEND

- TEMPORARY CONCRETE BARRIER WITH BARRIER WALL REFLECTORS, TYPE B
- IMPACT ATTENUATORS, TEMPORARY (NON- REDIRECTIVE), TEST LEVEL 3
- TRAFFIC FLOW ARROW
- WORK ZONE
- DRUMS SPACED AT INTERVALS AS NOTED
- TYPE III BARRICADE
- TEMPORARY SIGN WITH MESSAGE
- ARROW BOARD
- DIRECTIONAL BARRICADE

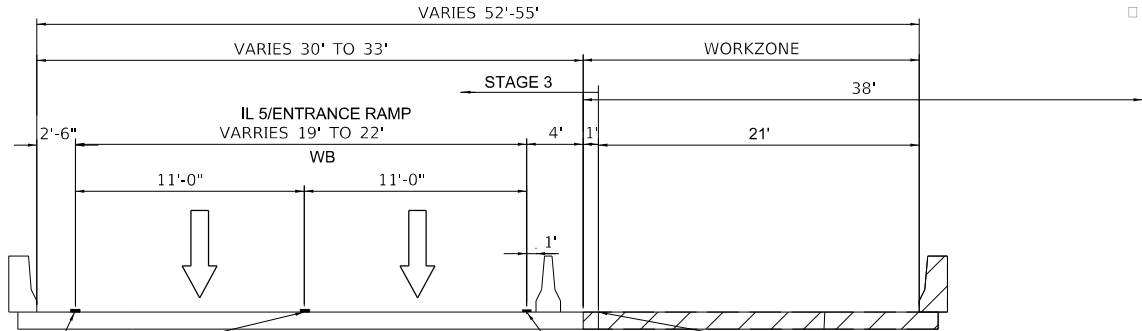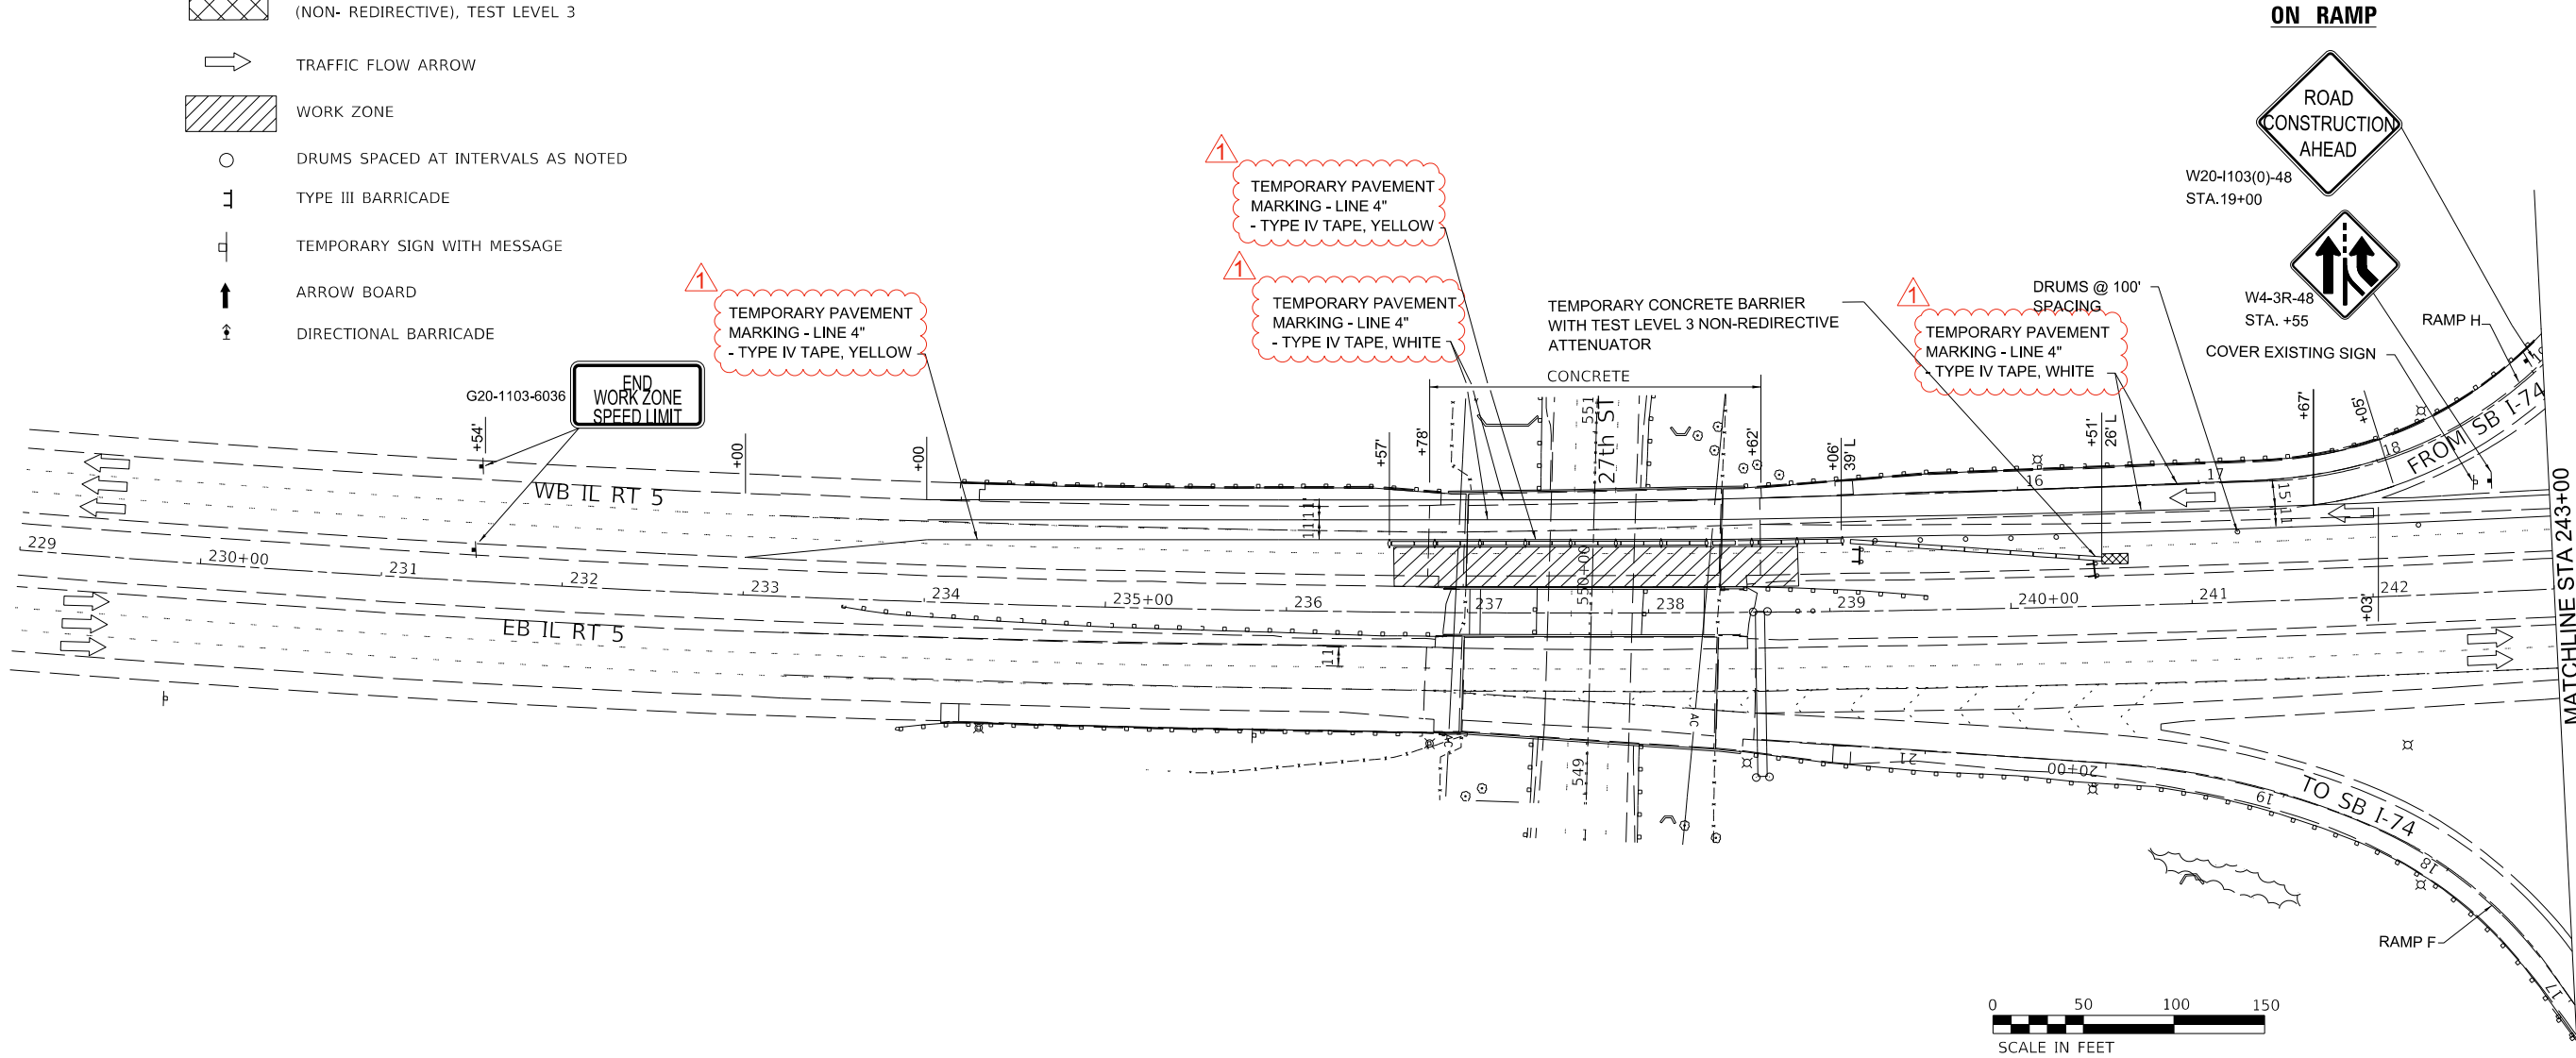

STAGE 4  
WESTBOUND IL-5 (LOOKING EAST)


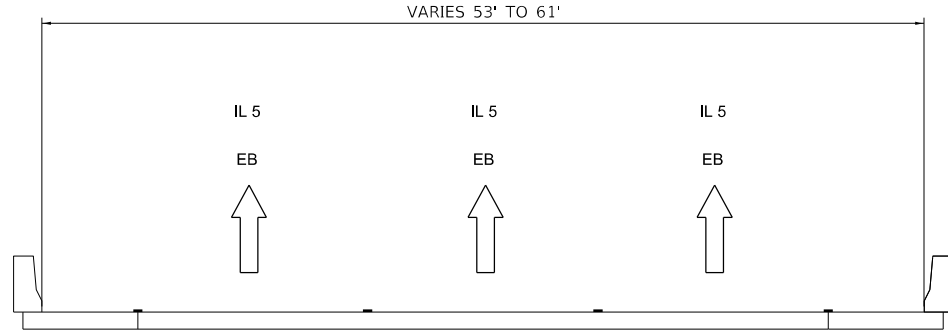


STAGE 4  
EASTBOUND IL-5 (LOOKING EAST)

MODEL Default  
FILE Name: P:\Projects\1240\WORK ORDER\WO 2 IL 5 MOT\CAD\CADD Sheets\Design 1121240\_MOT\_Sig04\_13.dgn



|  |                              |  |                   |                      |                                                   |                                   |  |                    |         |             |                  |                |
|--|------------------------------|--|-------------------|----------------------|---------------------------------------------------|-----------------------------------|--|--------------------|---------|-------------|------------------|----------------|
|  | USER NAME = dreilly          |  | DESIGNED - MED    | REVISED -            | STATE OF ILLINOIS<br>DEPARTMENT OF TRANSPORTATION | MAINTENANCE OF TRAFFIC<br>STAGE 4 |  | F.A. RTE.          | SECTION | COUNTY      | TOTAL SHEETS     | SHEET NO.      |
|  | DRAWN - MED                  |  | CHECKED - GAO     | REVISED -            |                                                   |                                   |  | 595                | *       | ROCK ISLAND | 207              | 66             |
|  | PLOT SCALE = 100,0000' / in. |  | DATE - 10/11/2022 | REVISED - 01/05/2023 |                                                   |                                   |  | CONTRACT NO. 64P43 |         | ILLINOIS    | FED. AID PROJECT |                |
|  | PLOT DATE = 1/9/2023         |  |                   |                      |                                                   |                                   |  | SCALE: 1"=50'      |         | SHEET 15    | OF 18 SHEETS     | TO STA. 243+00 |

\*(2,3)RS & (3GB & 81-2HB-1)BDR

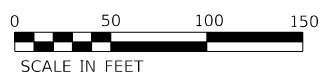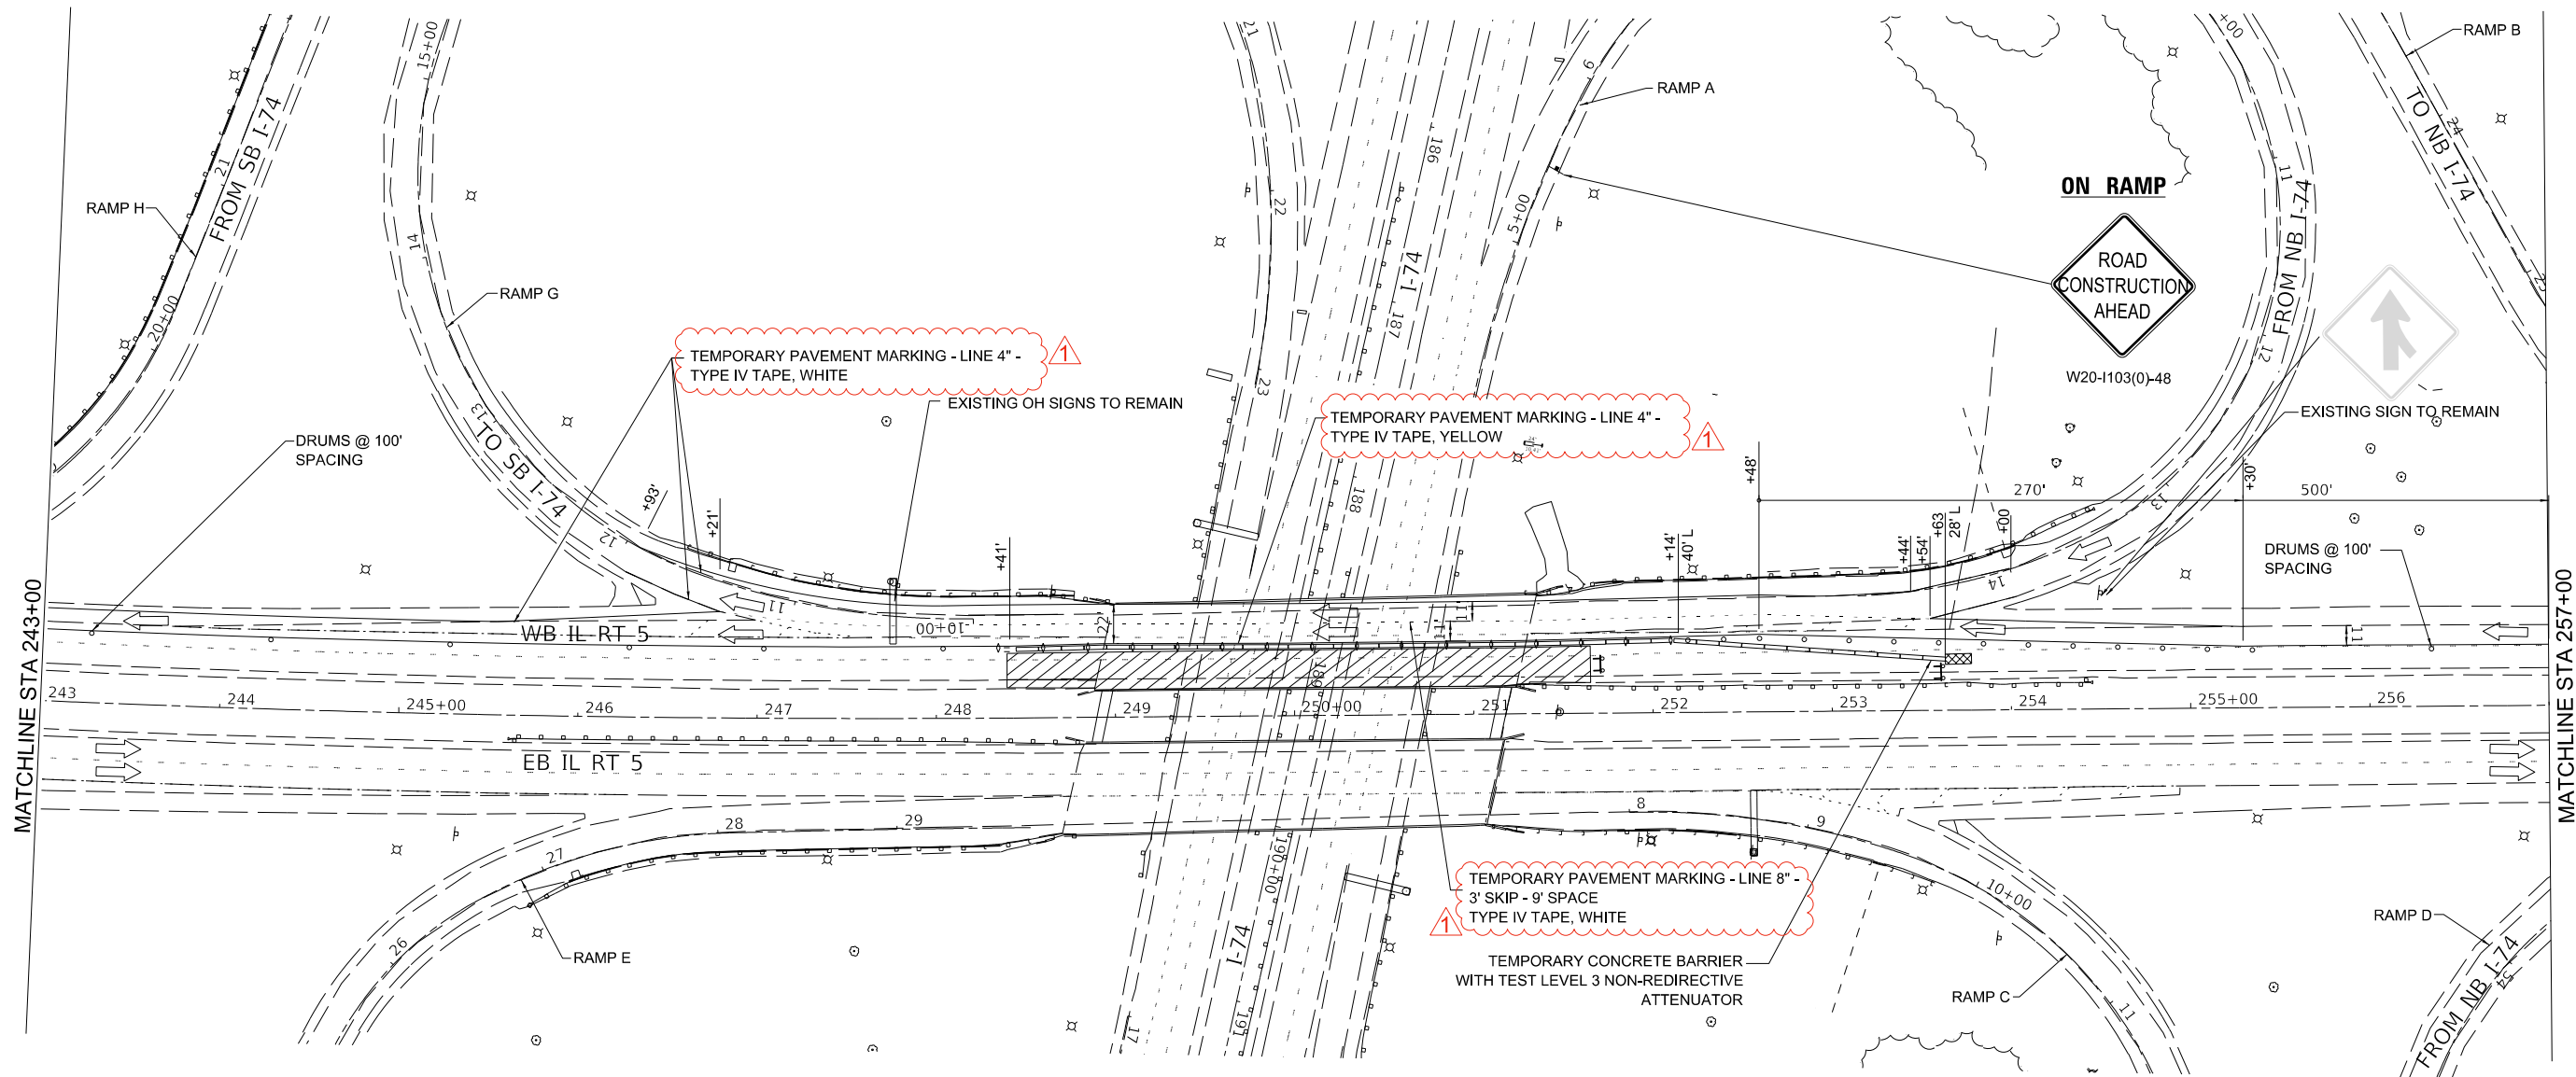


**LEGEND**

- TEMPORARY CONCRETE BARRIER WITH BARRIER WALL REFLECTORS, TYPE B
- IMPACT ATTENUATORS, TEMPORARY (NON- REDIRECTIVE), TEST LEVEL 3
- TRAFFIC FLOW ARROW
- WORK ZONE
- DRUMS SPACED AT INTERVALS AS NOTED
- TYPE III BARRICADE
- TEMPORARY SIGN WITH MESSAGE
- ARROW BOARD
- DIRECTIONAL BARRICADE

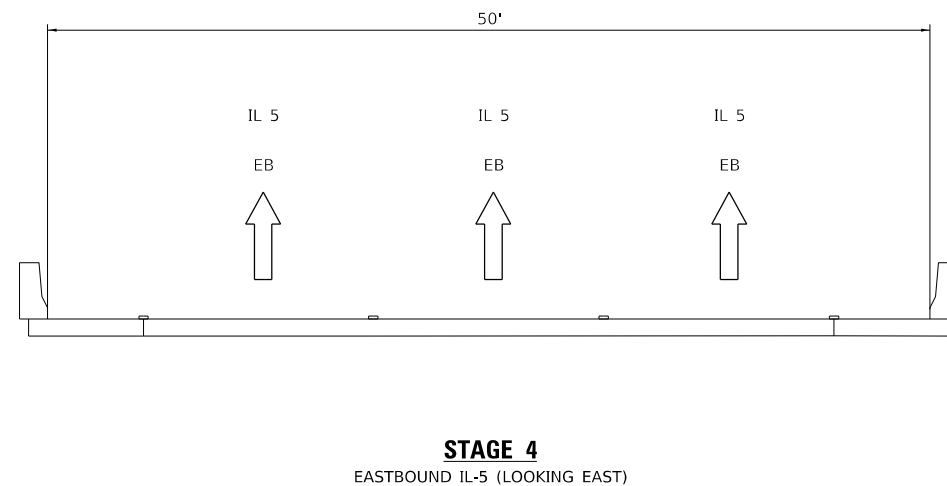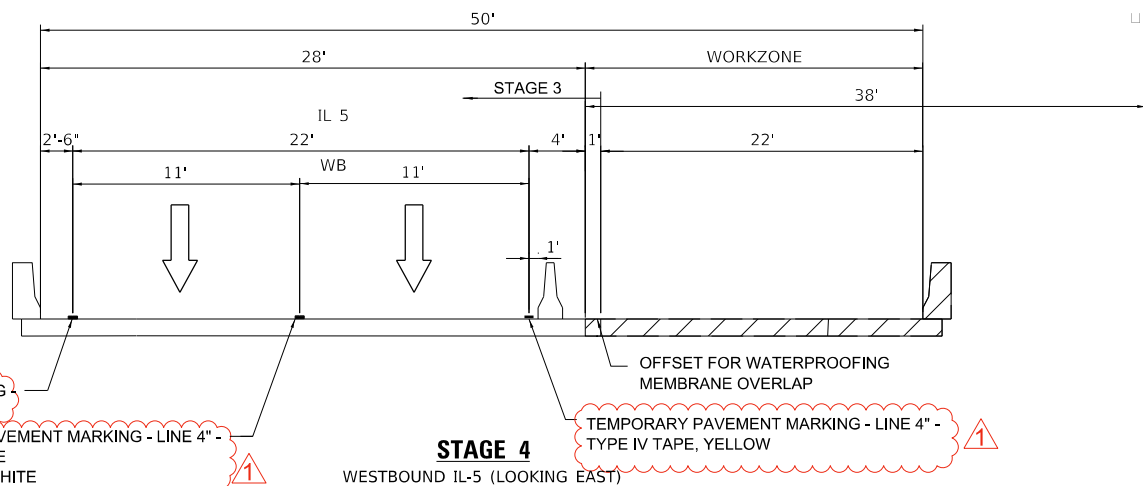

MODEL: Default  
FILE NAME: P:\PROJECTS\1000212\WORK ORDER\WO 2 IL 5 MOT/CAD/CADD Sheets\Design 1121240\_MOT\_Sig04\_14.dgn

|  |                               |  |  |                   |                      |                                                   |                                   |  |  |                           |         |             |              |           |
|--|-------------------------------|--|--|-------------------|----------------------|---------------------------------------------------|-----------------------------------|--|--|---------------------------|---------|-------------|--------------|-----------|
|  | USER NAME = dreilly           |  |  | DESIGNED - MED    | REVISED -            | STATE OF ILLINOIS<br>DEPARTMENT OF TRANSPORTATION | MAINTENANCE OF TRAFFIC<br>STAGE 4 |  |  | F.A. RTE.                 | SECTION | COUNTY      | TOTAL SHEETS | SHEET NO. |
|  | DRAWN - MED                   |  |  | REVIS             | ED -                 |                                                   | SCALE: 1"=50'                     |  |  | 595                       | *       | ROCK ISLAND | 207          | 67        |
|  | PLOT SCALE = 100,0000 ' / in. |  |  | CHECKED - GAO     | REVISED -            |                                                   | SHEET 16 OF 18 SHEETS             |  |  | CONTRACT NO. 64P43        |         |             |              |           |
|  | PLOT DATE = 1/9/2023          |  |  | DATE - 10/11/2022 | REVISED - 01/05/2023 |                                                   | STA. 243+00 TO STA. 257+00        |  |  | ILLINOIS FED. AID PROJECT |         |             |              |           |

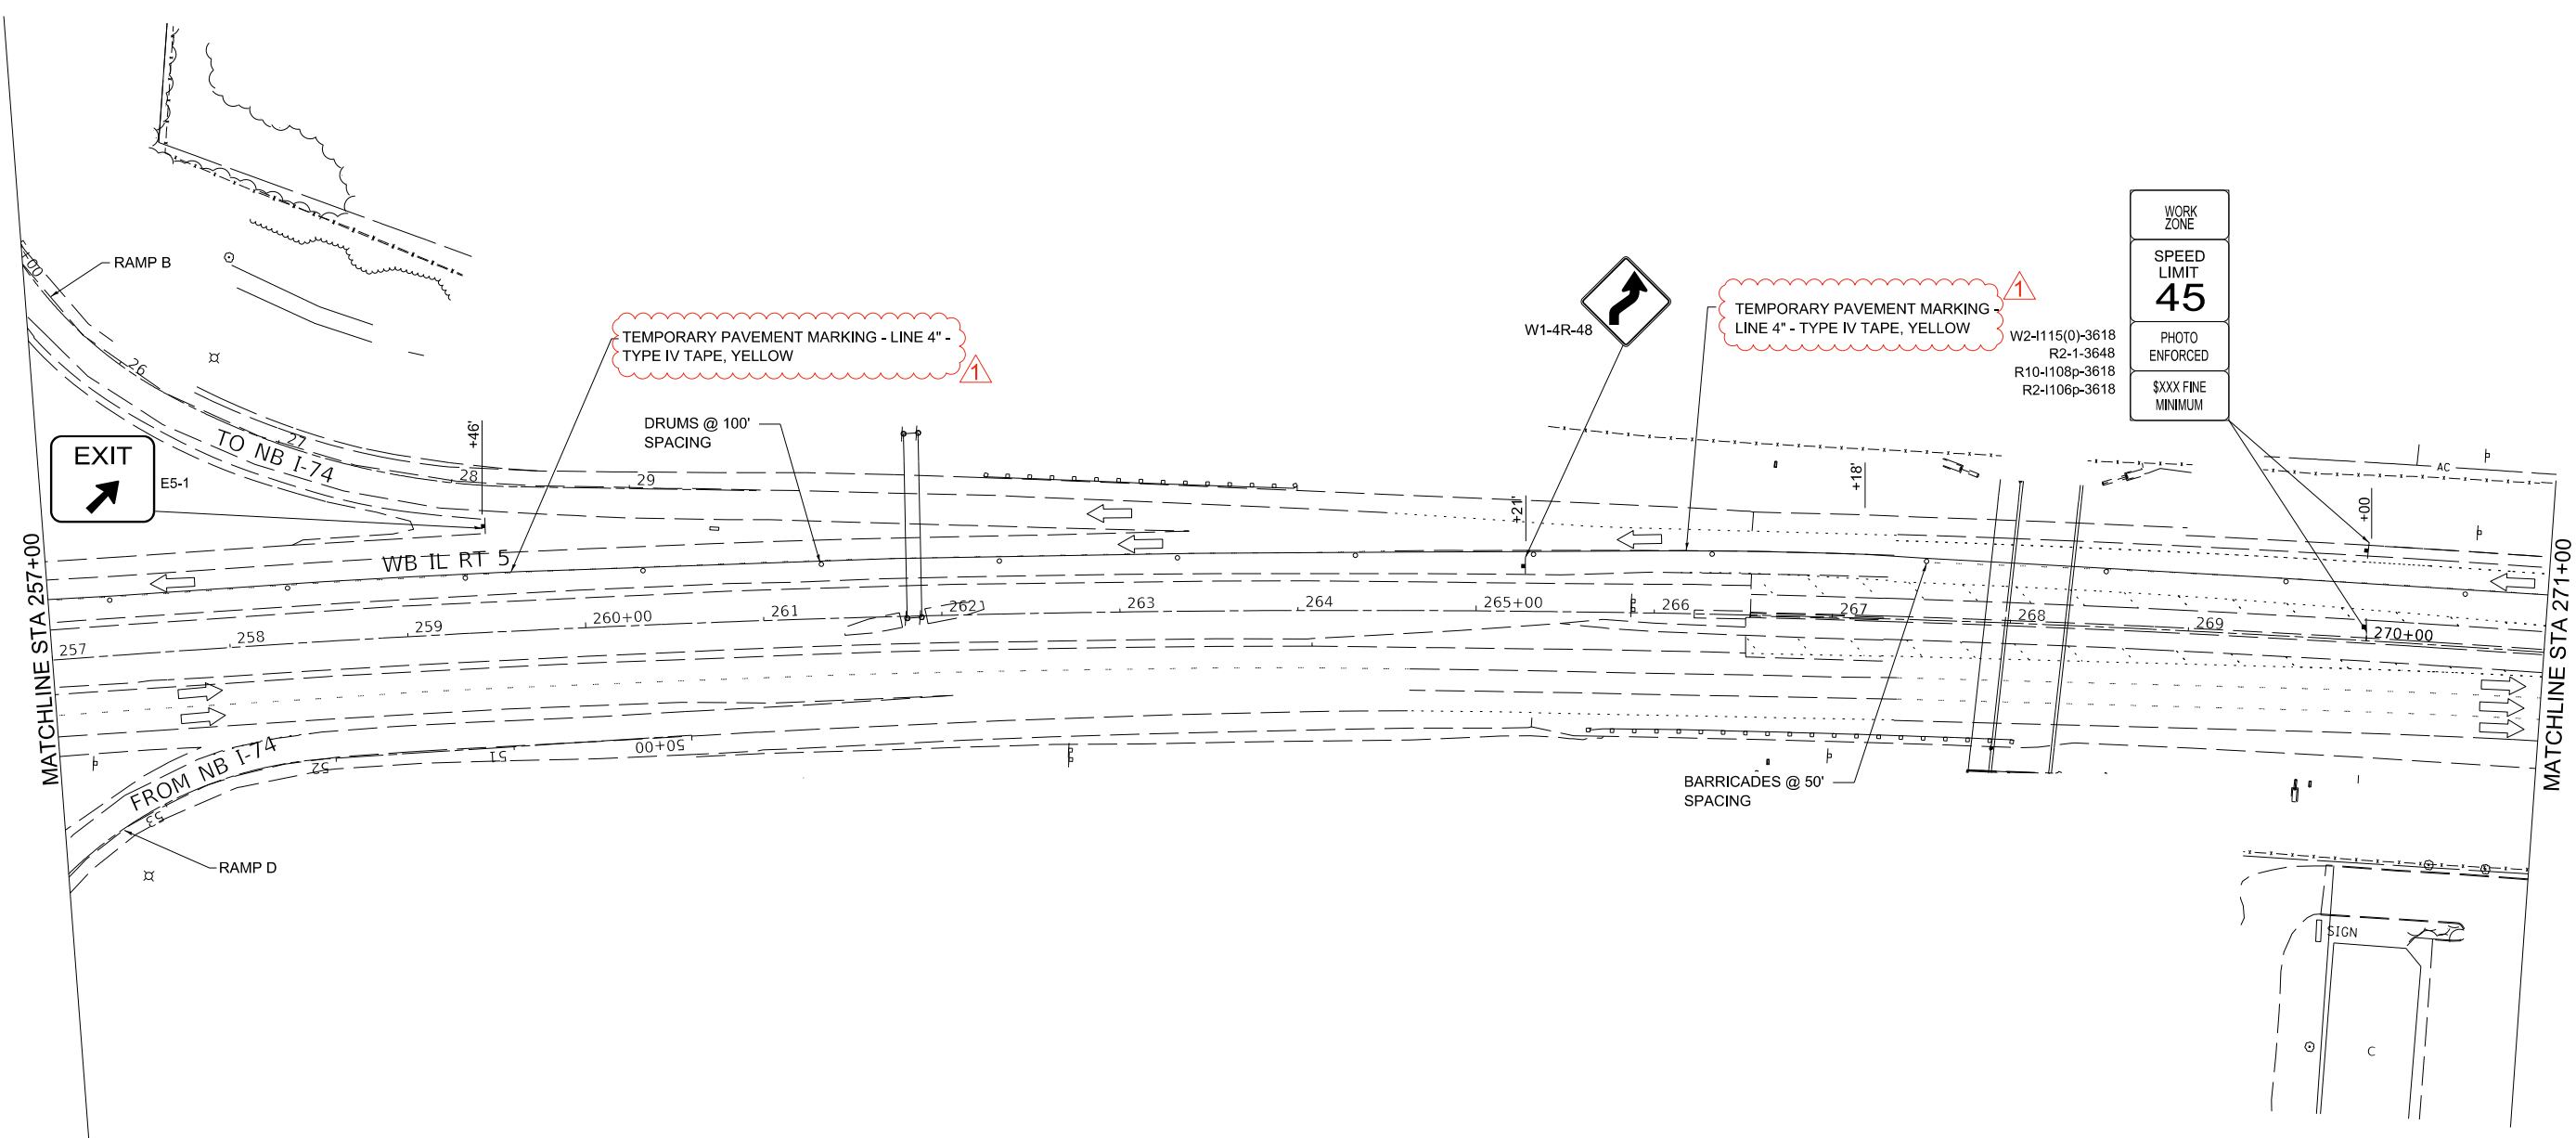

WORK ZONE

SPEED LIMIT  
**45**

PHOTO ENFORCED

\$XXX FINE MINIMUM

W2-1115(0)-3618  
R2-1-3648  
R10-1108p-3618  
R2-1106p-3618

TEMPORARY PAVEMENT MARKING  
LINE 4" - TYPE IV TAPE, YELLOW

W1-4R-48

TEMPORARY PAVEMENT MARKING - LINE 4" -  
TYPE IV TAPE, YELLOW

DRUMS @ 100'  
SPACING

BARRICADES @ 50'  
SPACING

- LEGEND**
- TEMPORARY CONCRETE BARRIER WITH BARRIER WALL REFLECTORS, TYPE B
  - IMPACT ATTENUATORS, TEMPORARY (NON- REDIRECTIVE), TEST LEVEL 3
  - TRAFFIC FLOW ARROW
  - WORK ZONE
  - DRUMS SPACED AT INTERVALS AS NOTED
  - TYPE III BARRICADE
  - TEMPORARY SIGN WITH MESSAGE
  - ARROW BOARD
  - DIRECTIONAL BARRICADE



MODEL Default  
FILE Name: P:\Projects\1210\WORK ORDER\WO 2 IL 5 MOT\CAICADD Sheets\Design 1121240\_MOT\_Sig04\_15.dgn



|                         |                   |                      |
|-------------------------|-------------------|----------------------|
| USER NAME = dreilly     | DESIGNED - MED    | REVISED -            |
|                         | DRAWN - MED       | REVISED -            |
| PLOT SCALE = 100' / in. | CHECKED - GAO     | REVISED -            |
| PLOT DATE = 1/9/2023    | DATE - 10/11/2022 | REVISED - 01/05/2023 |


STATE OF ILLINOIS  
DEPARTMENT OF TRANSPORTATION

MAINTENANCE OF TRAFFIC  
STAGE 4

SCALE: 1"=50' SHEET 17 OF 18 SHEETS STA. 257+00 TO STA. 271+00

| F.A. RTE.                 | SECTION | COUNTY      | TOTAL SHEETS | SHEET NO. |
|---------------------------|---------|-------------|--------------|-----------|
| 595                       | *       | ROCK ISLAND | 207          | 68        |
| CONTRACT NO. 64P43        |         |             |              |           |
| ILLINOIS FED. AID PROJECT |         |             |              |           |

\*(2.3)RS & (3GB & 81-2HB-1)BDR

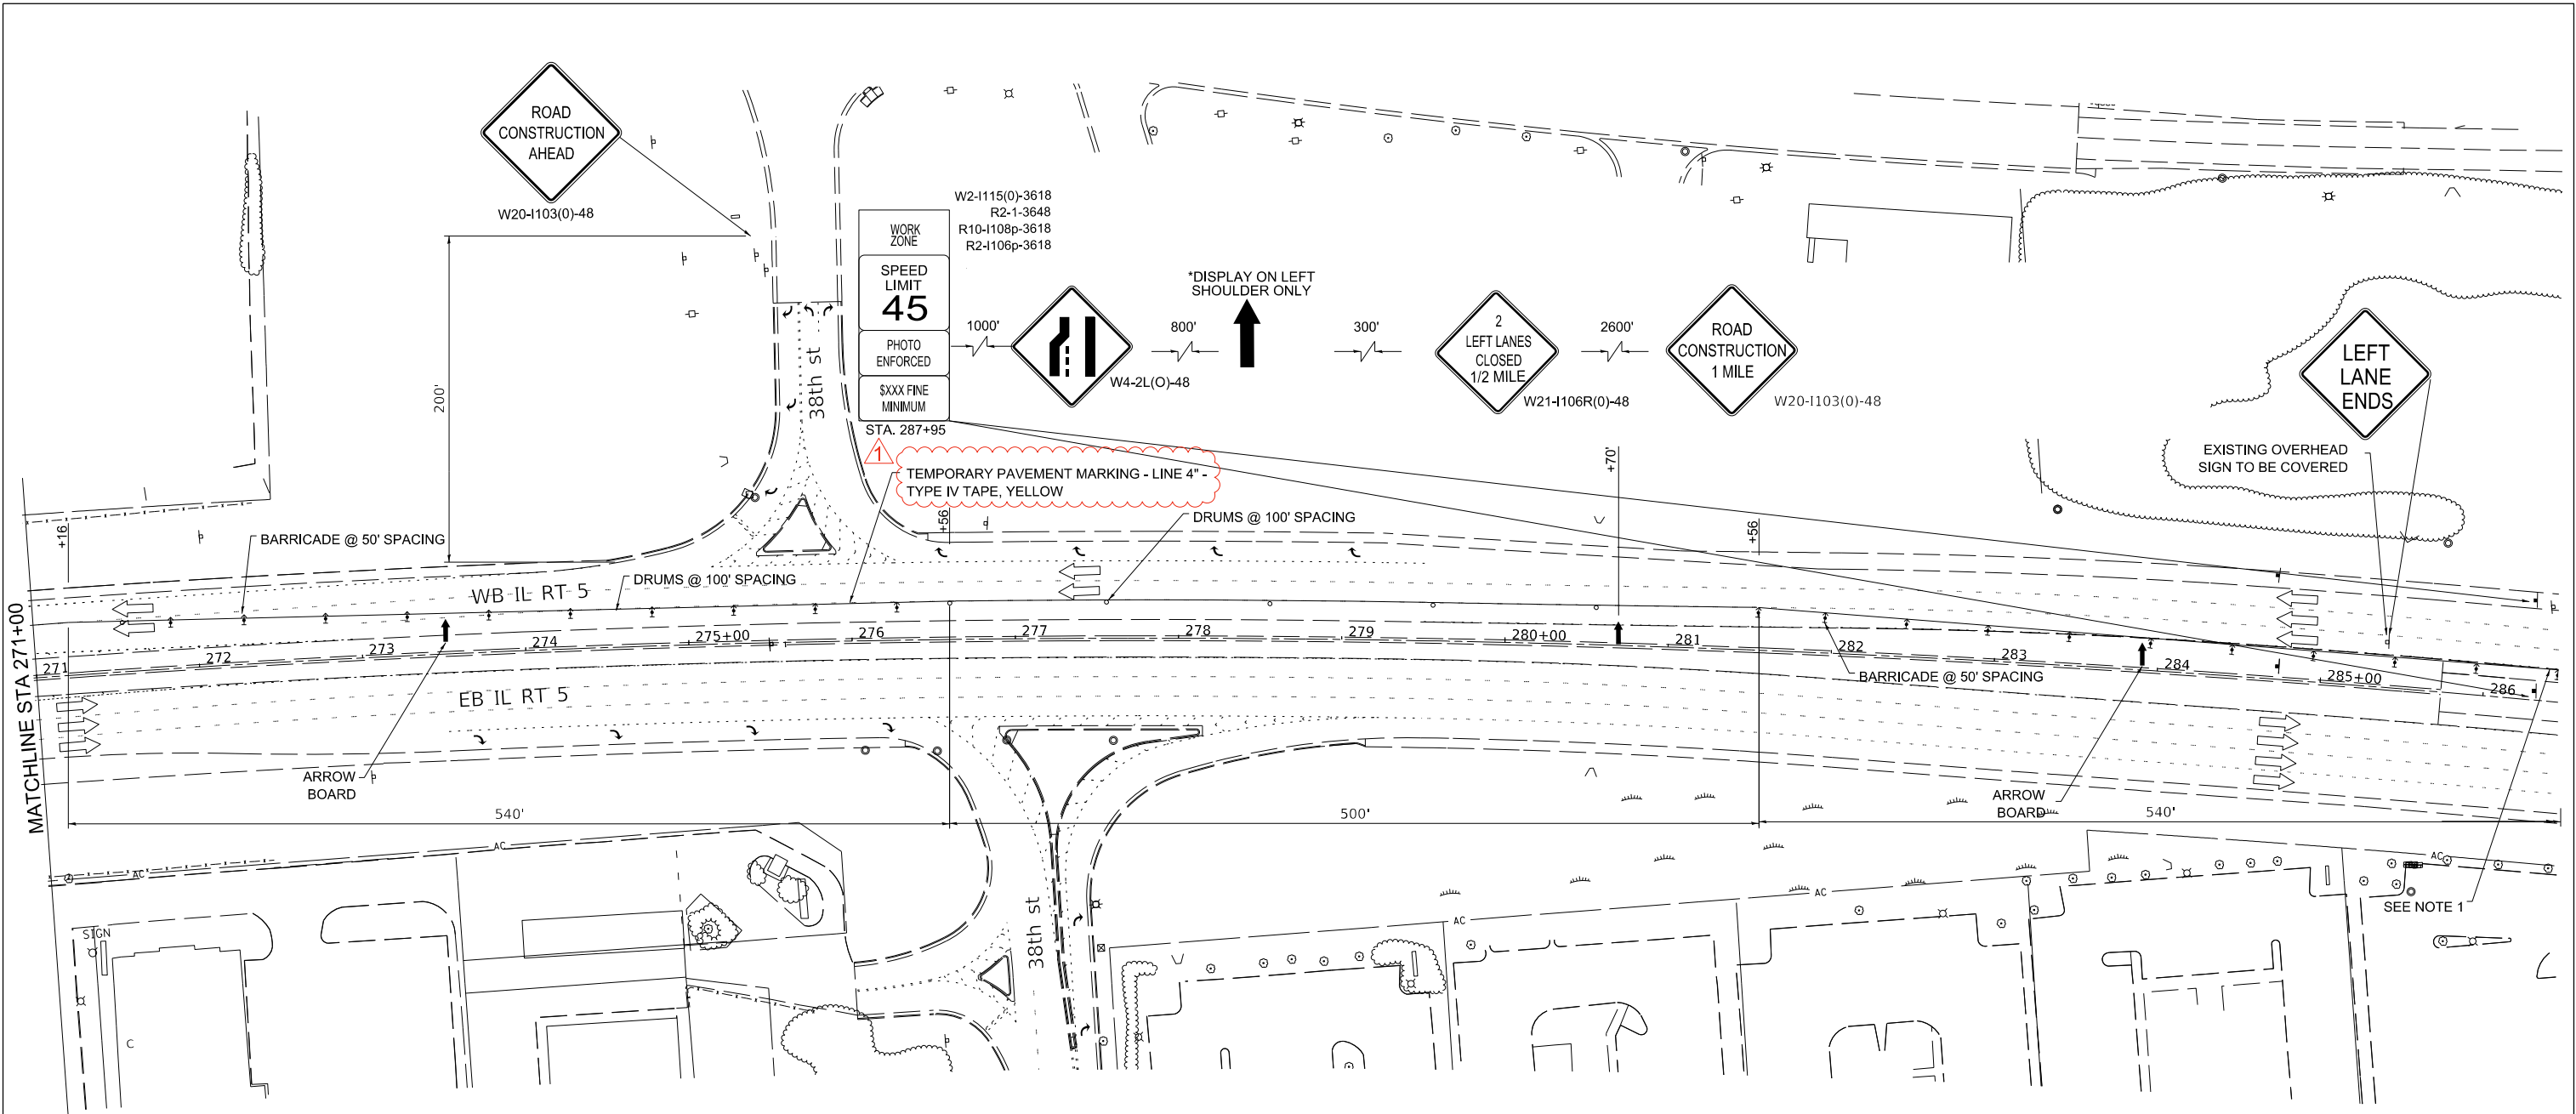

LEGEND

- TEMPORARY CONCRETE BARRIER WITH BARRIER WALL REFLECTORS, TYPE B
- IMPACT ATTENUATORS, TEMPORARY (NON- REDIRECTIVE), TEST LEVEL 3
- TRAFFIC FLOW ARROW
- WORK ZONE
- DRUMS SPACED AT INTERVALS AS NOTED
- TYPE III BARRICADE
- TEMPORARY SIGN WITH MESSAGE
- ARROW BOARD
- DIRECTIONAL BARRICADE

NOTES:

- 1- TAPER BEGINS AT STATION 286+96
- 2- MOT REMAINS FROM STAGE 3 TILL STA. 259+50



|                               |                   |                      |
|-------------------------------|-------------------|----------------------|
| USER NAME = dreilly           | DESIGNED - MED    | REVISED -            |
|                               | DRAWN - MED       | REVISED -            |
| PLOT SCALE = 100,0000 ' / in. | CHECKED - GAO     | REVISED -            |
| PLOT DATE = 1/9/2023          | DATE - 10/11/2022 | REVISED - 01/05/2023 |

STATE OF ILLINOIS  
DEPARTMENT OF TRANSPORTATION

MAINTENANCE OF TRAFFIC  
STAGE 4

SCALE: 1"=50' SHEET 18 OF 18 SHEETS STA. 271+00 TO STA. 285+00

| F.A. RTE.          | SECTION | COUNTY      | TOTAL SHEETS | SHEET NO. |
|--------------------|---------|-------------|--------------|-----------|
| 595                | *       | ROCK ISLAND | 207          | 69        |
| CONTRACT NO. 64P43 |         |             |              |           |

ILLINOIS FED. AID PROJECT

\*(2,3)RS & (3GB & 81-2HB-1)BDR