FAU SECTION COUNTY TOTAL SHEETS NO. 1453 552 RS DUPAGE 23 1

## D-91-041-04



## STATE OF ILLINOIS DEPARTMENT OF TRANSPORTATION DIVISION OF HIGHWAYS

UBMITTED October 21, 20 04

Dine O'Hafe HP DISTRICT ENGINEER

December 10, 2004 Nuke Hine 10

December 10, 20 OH

Victor Medee (KD)
DIRECTOR, DIVISION OF HIGHWAYS

PRINTED BY THE AUTHORITY OF THE STATE OF ILLINOIS


STATE OF ILLINOIS

DEPARTMENT OF TRANSPORTATION

**DIVISION OF HIGHWAYS** 

## PLANS FOR PROPOSED HIGHWAY

F.A.U. 1453 /22ND STREET
(ILL 83 – CLEARWATER DR.)
SECTION: 552 RS
RESURFACING (MAINTENANCE)
DuPAGE COUNTY
C-91-041-04

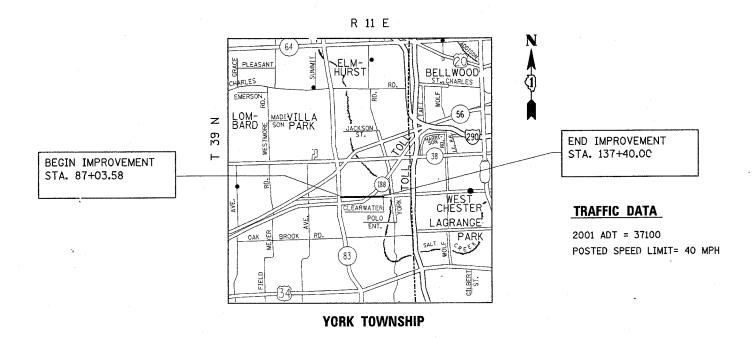

GROSS AND NET LENGTH OF IMPROVEMENT = 5036.42 LINEAL FEET = 0.95 MILES

FOR INDEX OF SHEETS, SEE SHEET NO. 2

THE IMPROVEMENT IS LOCATED IN THE VILLAGE OF OAK BROOK IN DUPAGE COUNTY

0 100' 200' 300'— 1"= 100'
0 10' 20' 30'— 1"= 10'
0 50' 100'
0 50' 1"= 40'
0 50' 100' — 1"= 50'
0 50' 100' — 1"= 50'

FULL SIZE PLANS HAVE BEEN PREPARED USING STANDARD ENGINEERING SCALES. REDUCED SIZED PLANS WILL NOT CONFORM TO STANDARD SCALES. IN MAKING MEASUREMENTS ON REDUCED PLANS, THE ABOVE SCALES MAY BE USED.

J.U.L.I.E

JOINT UTILITY LOCATION INFORMATION FOR EXCAVATION 1-800-892-0123

**CONTRACT NO. 62678** 

10/15/2004

c:\$projects\$d104104\$d104104aa.m32

TRICT ONE DESIGN PLAN PREPARATION ENGINENG/ISSAM RAYYAN (847)705-4557

.