


ORIGINAL SURVEYED SURVEY PLOTTED DATE
 NOTE BOOK NO. AREAS CHECKED

FINAL SURVEYED SURVEY PLOTTED DATE
 NOTE BOOK NO. AREAS CHECKED

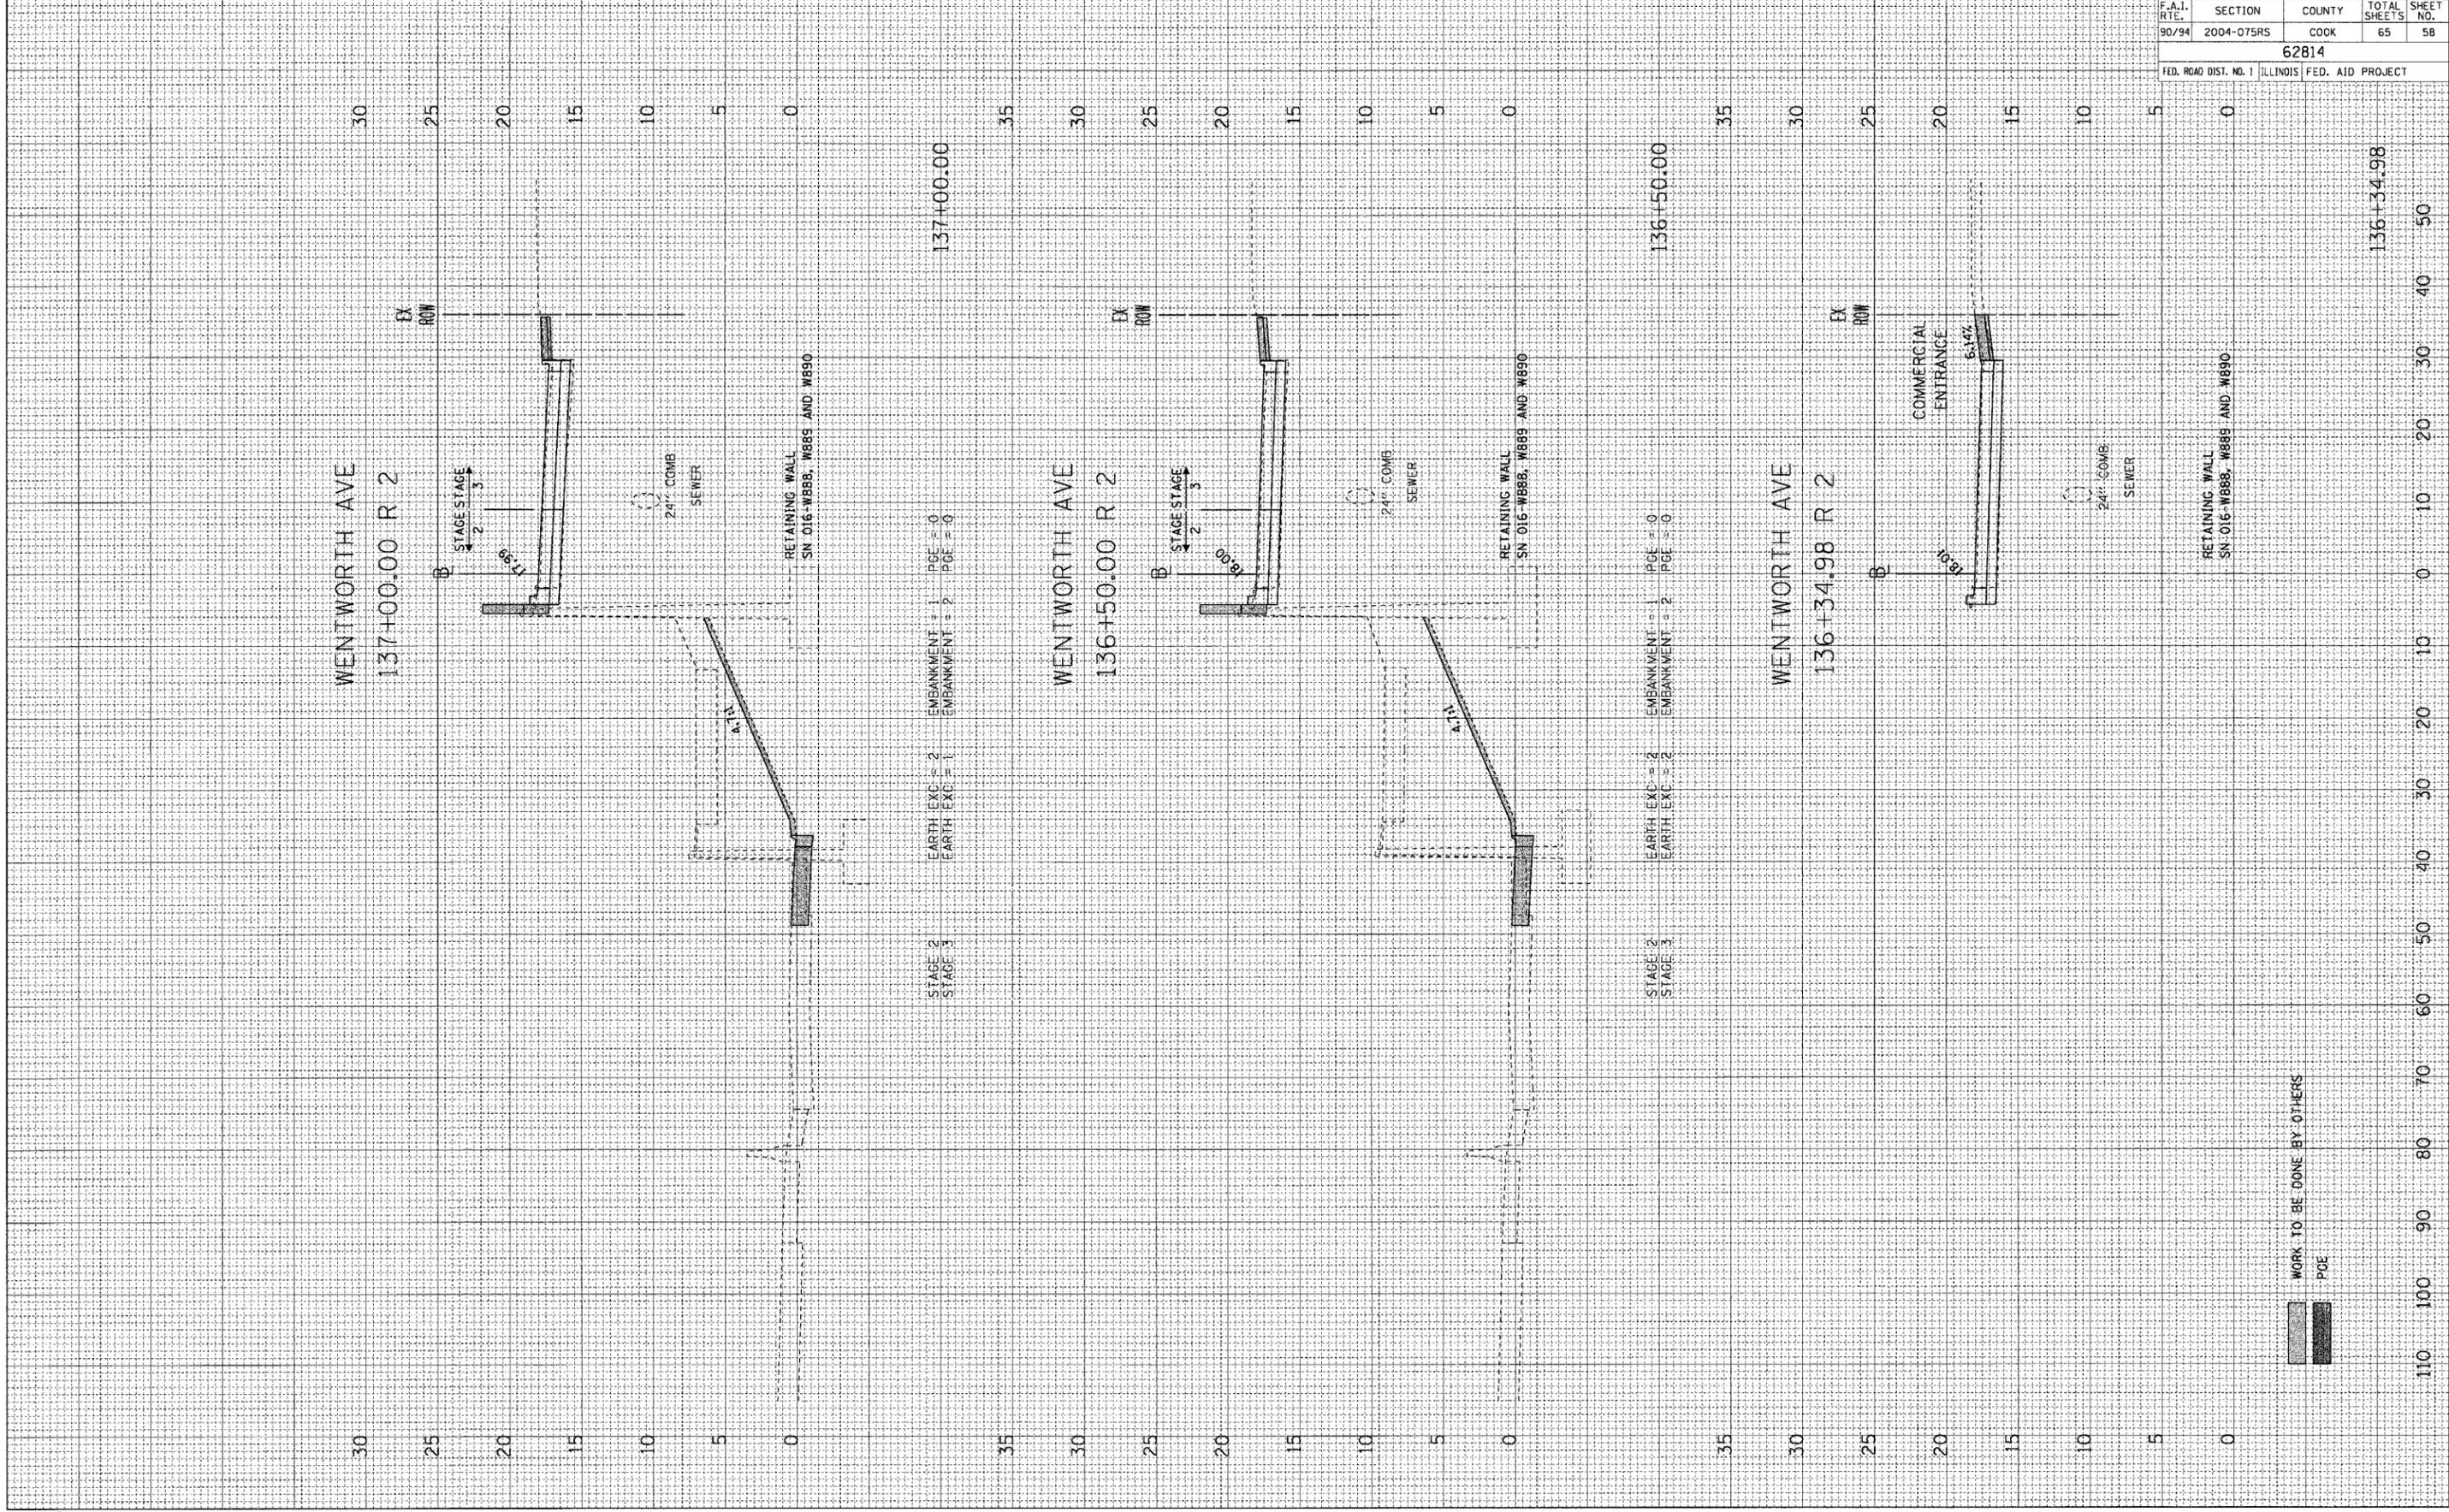

F.A.I. FILE	SECTION	COUNTY	TOTAL SHEETS	SHEET NO.
90/94	2004-075RS	COOK	65	58
62814				
FED. ROAD DIST. NO. 1 ILLINOIS FED. AID PROJECT				

WORK TO BE DONE BY OTHERS
 PGE