



F.A.I. RTE.	SECTION	COUNTY	TOTAL SHEETS	SHEET NO.
90/94	2004-099TS	COOK	65	22
STA.	TO STA.			
FED. ROAD DIST. NO. 1	ILLINOIS	FED. AID PROJECT	62840	

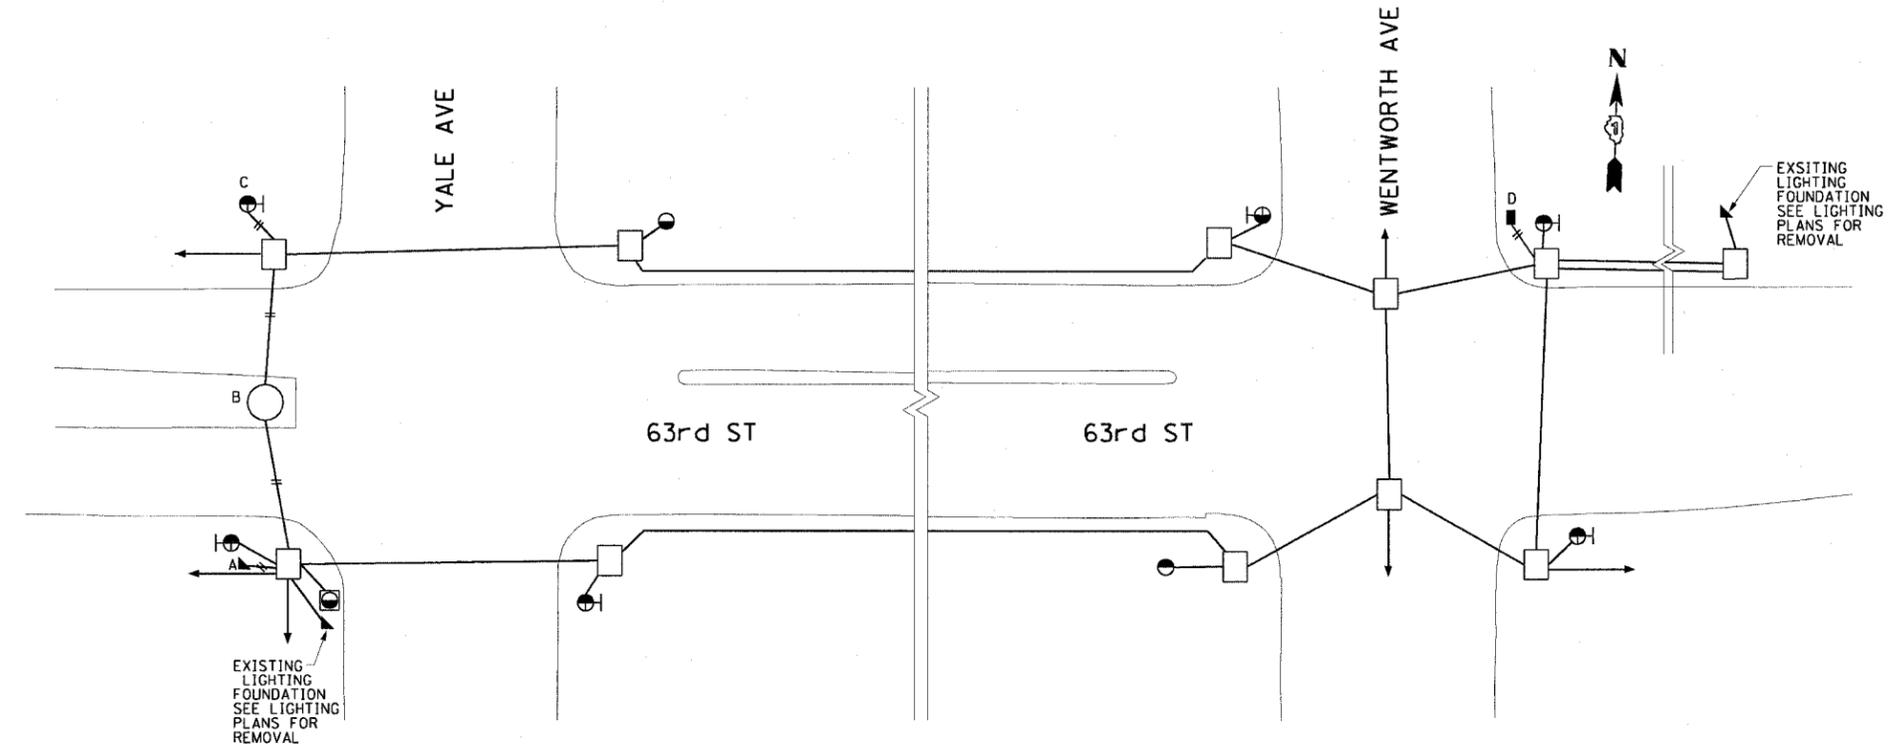

FOUNDATION AND CONDUIT REMOVAL PLAN
NOT TO SCALE

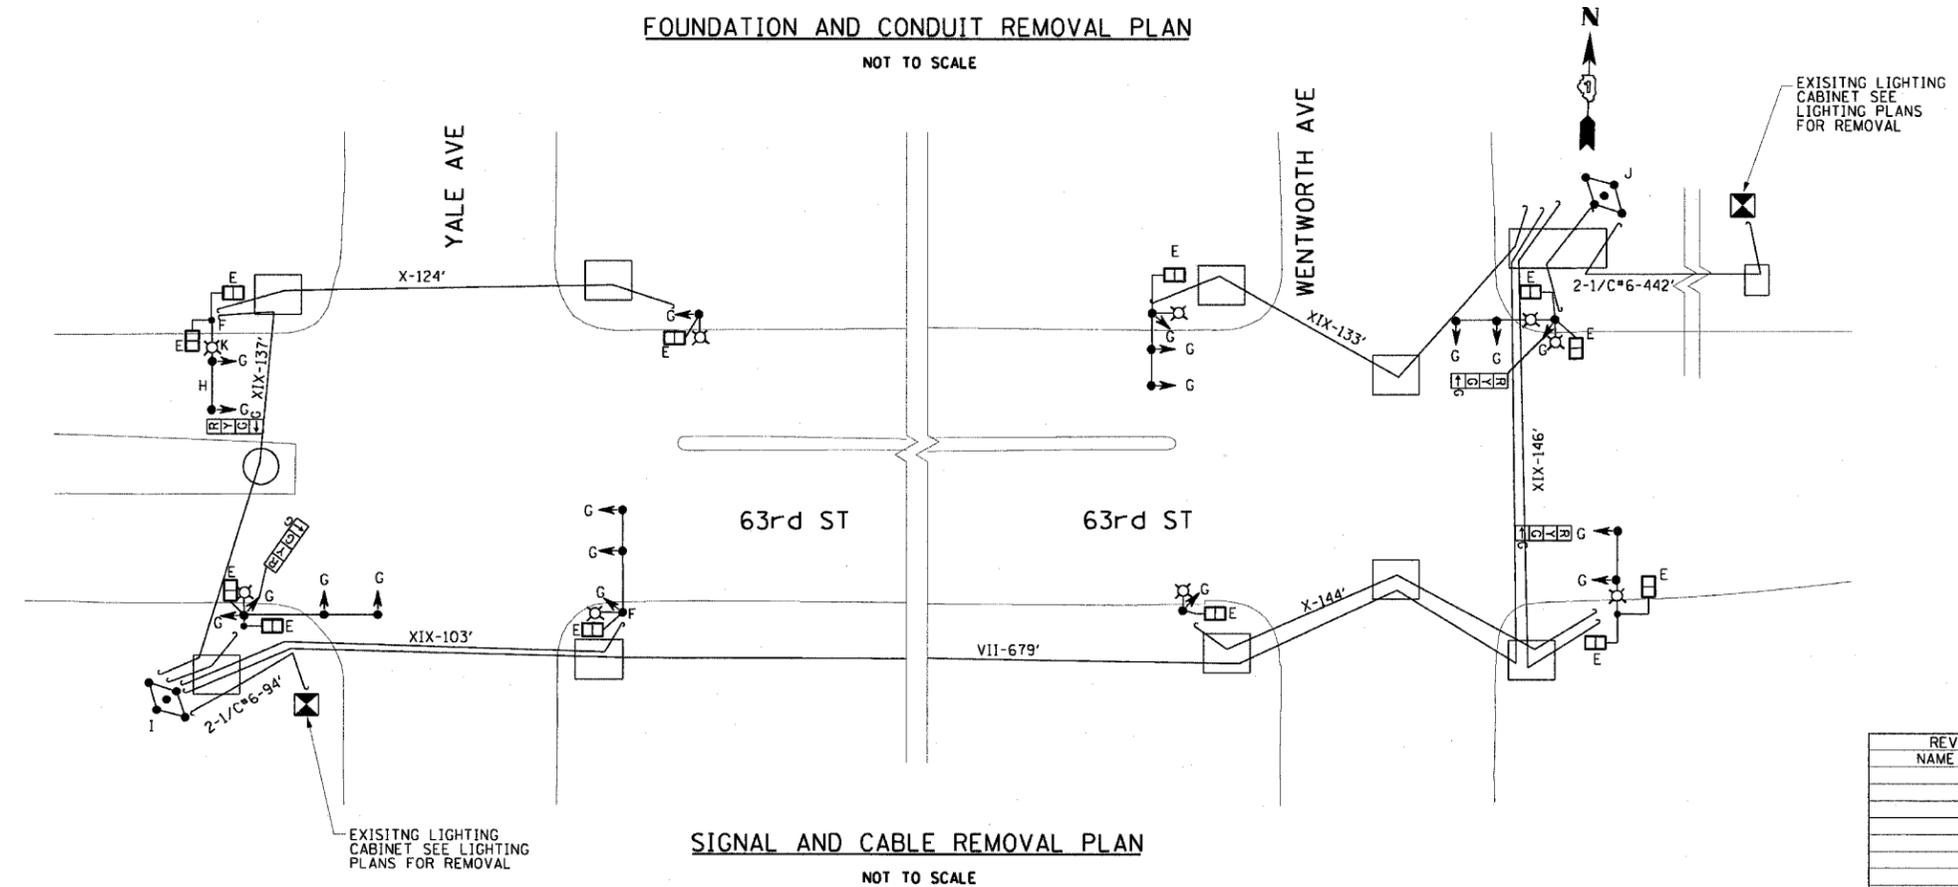

SIGNAL AND CABLE REMOVAL PLAN
NOT TO SCALE

- REMOVAL LEGEND**
- A-REMOVE FOUNDATION TYPE "A"
 - B-REMOVE HANDHOLE / MANHOLE WITH FRAME AND COVER AND FILL WITH SAND
 - C-REMOVE FOUNDATION
 - D-REMOVE M-TYPE FOUNDATION
 - E-REMOVE PEDESTRIAN SIGNALS
 - F-REMOVE POLE
 - G-REMOVE TRAFFIC SIGNALS
 - H-REMOVE STEEL MAST ARM
 - I-REMOVE TRAFFIC CONTROLLER AND POST
 - J-REMOVE M-TYPE CONTROLLER CABINET
 - K-REMOVE LIGHTING MAST ARM AND LUMINAIRE
- PAID FOR AS PART OF "REMOVE EXISTING TRAFFIC SIGNAL EQUIPMENT" ITEM.
- CONDUIT TO BE ABANDONED
- CABLE TO BE REMOVED - 2002' PAID FOR AS PART OF "REMOVE EXISTING TRAFFIC SIGNAL EQUIPMENT" ITEM. REMOVED CABLES WILL BECOME THE PROPERTY OF THE CONTRACTOR.
- ⊗ EXISTING LIGHTING MAST ARM & LUMINAIRE

DATE		REVISION	
TRAFFIC CONTROL SIGNALS 63RD STREET AT WENTWORTH AVENUE AND WELLS STREET REMOVAL PLAN			
CITY OF CHICAGO DEPT. OF STREETS AND SANITATION BUREAU OF ELECTRICITY DIVISION OF ELECTRICAL ENGINEERING			
DRAFTSMAN:	CHIEF DRAFTSMAN:	ENGINEER:	
SUPERVISING ENGINEER:	ELEC. DESIGN ENGR.	DWG. NO.	
ENGINEER OF ELECTRICITY:		12189	
GEN'L SUPT. OF ELECTRICITY:			
DEPUTY COMMISSIONER:			
SIZE: 22" X 36"	SCALE: AS NOTED	Nov. 05, 2004	

REVISIONS	
NAME	DATE

ILLINOIS DEPARTMENT OF TRANSPORTATION
F.A.I. 90/94 (DAN RYAN EXPRESSWAY)
TRAFFIC SIGNALS AT 63RD STREET AND
WENTWORTH AVENUE/ WELLS STREET

**TRAFFIC CONTROL SIGNALS
REMOVAL PLAN**

SCALE: NONE DRAWN BY: MRK/NJH
DATE: November 05, 2004 CHECKED BY: MS

17/04/2004 08:34:12 AM