


TOTAL

(24BF

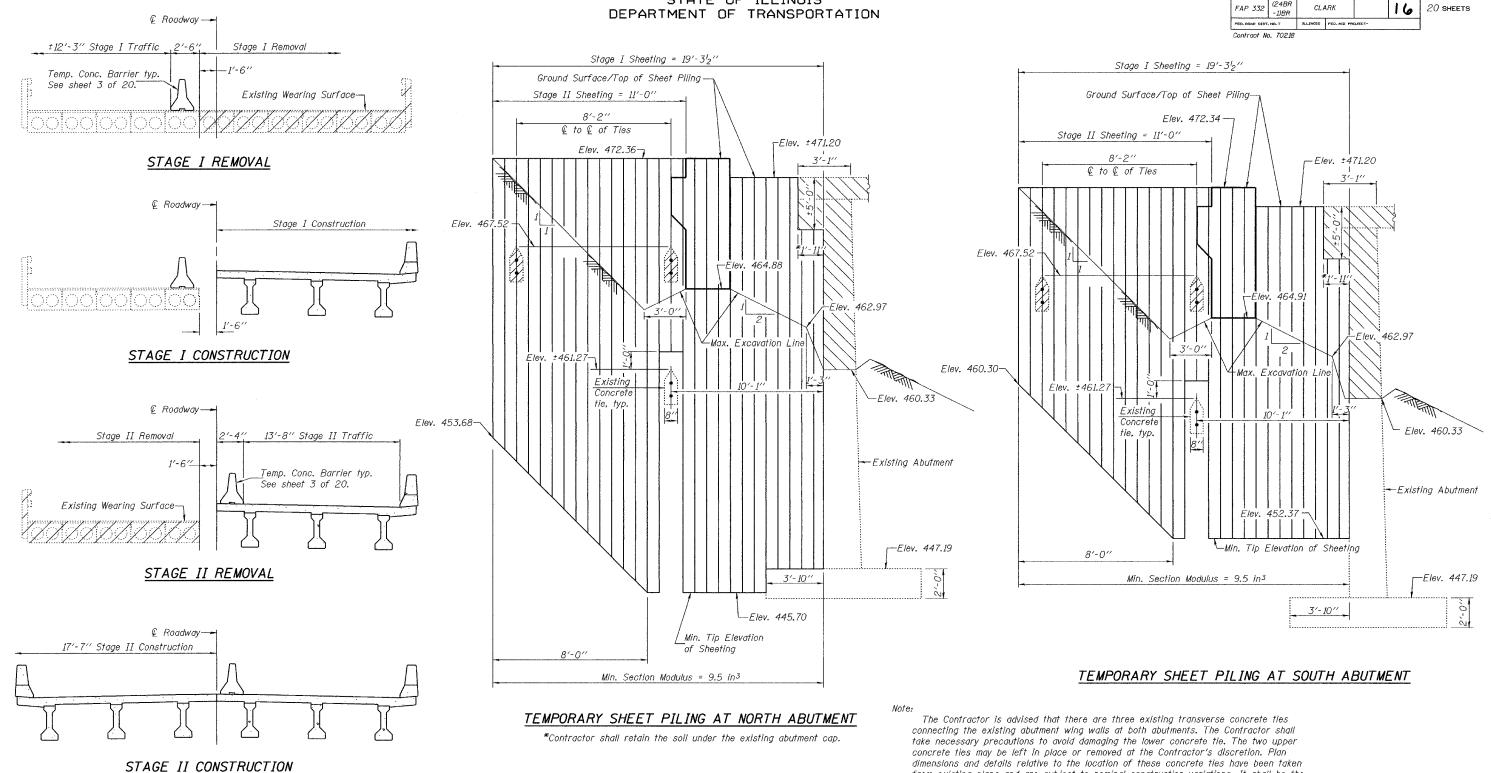

STATE OF ILLINOIS

Notes:

Hatched area indicates Removal of Existing Structures. See roadway plans for quantity of Temporary Concrete Barrier. All staging cross sections are looking South.

If the Contractor chooses to alter the temporary cantilevered sheet piling design requirements shown on the plans, a design submittal including plan details and calculations will be required for review and acceptance by the Engineer.

The Contractor shall connect the first sheet to the existing abutment wall to ensure stability of sheets driven to the top of the existing footing. This connection shall be reviewed and accepted by the Engineer and included in the cost of Temporary Sheet Piling.

from existing plans and are subject to nominal construction variations. It shall be the Contractor's responsibility to verify such dimensions and details in the field and make any necessary approved adjustments prior to driving the temporary sheet piling. Such variations shall not be cause for additional compensation for a change in the scope of the work, however, the cost of field verification and any approved adjustments will be included in the pay item Temporary Sheet Piling.

STAGE CONSTRUCTION DETAILS F.A.P. ROUTE 332 - SEC. (24BR-1)BR CLARK COUNTY STATION 595+60.10 STRUCTURE NO. 012-0071

...\projects\bm100029\0120071.agn 12/B/2004 1 37:56 PM

DESIGNED

DRAWN BECKY M. CURRY

CCC & SMR

CHECKED