


| FAP ROUTE | SECTION | COUNTY | TOTAL SHEETS | SHEET NO. |
|---------------------|--------------|----------------|--------------|-----------|
| 586 | 60R-2, 37R-1 | MADISON | 502 | 160 |
| STA. 692+00 | | TO STA. 698+00 | | |
| CONTRACT NO.: 76301 | | | | |



| | | |
|-----------|----------------|------|
| PLAN | DESIGNED | DATE |
| NOTE BOOK | ALIGNED | |
| NO. | CHECKED | |
| | FIELD | |
| | PAID FILE NAME | |

MATCHLINE 692+00

MATCHLINE 698+00

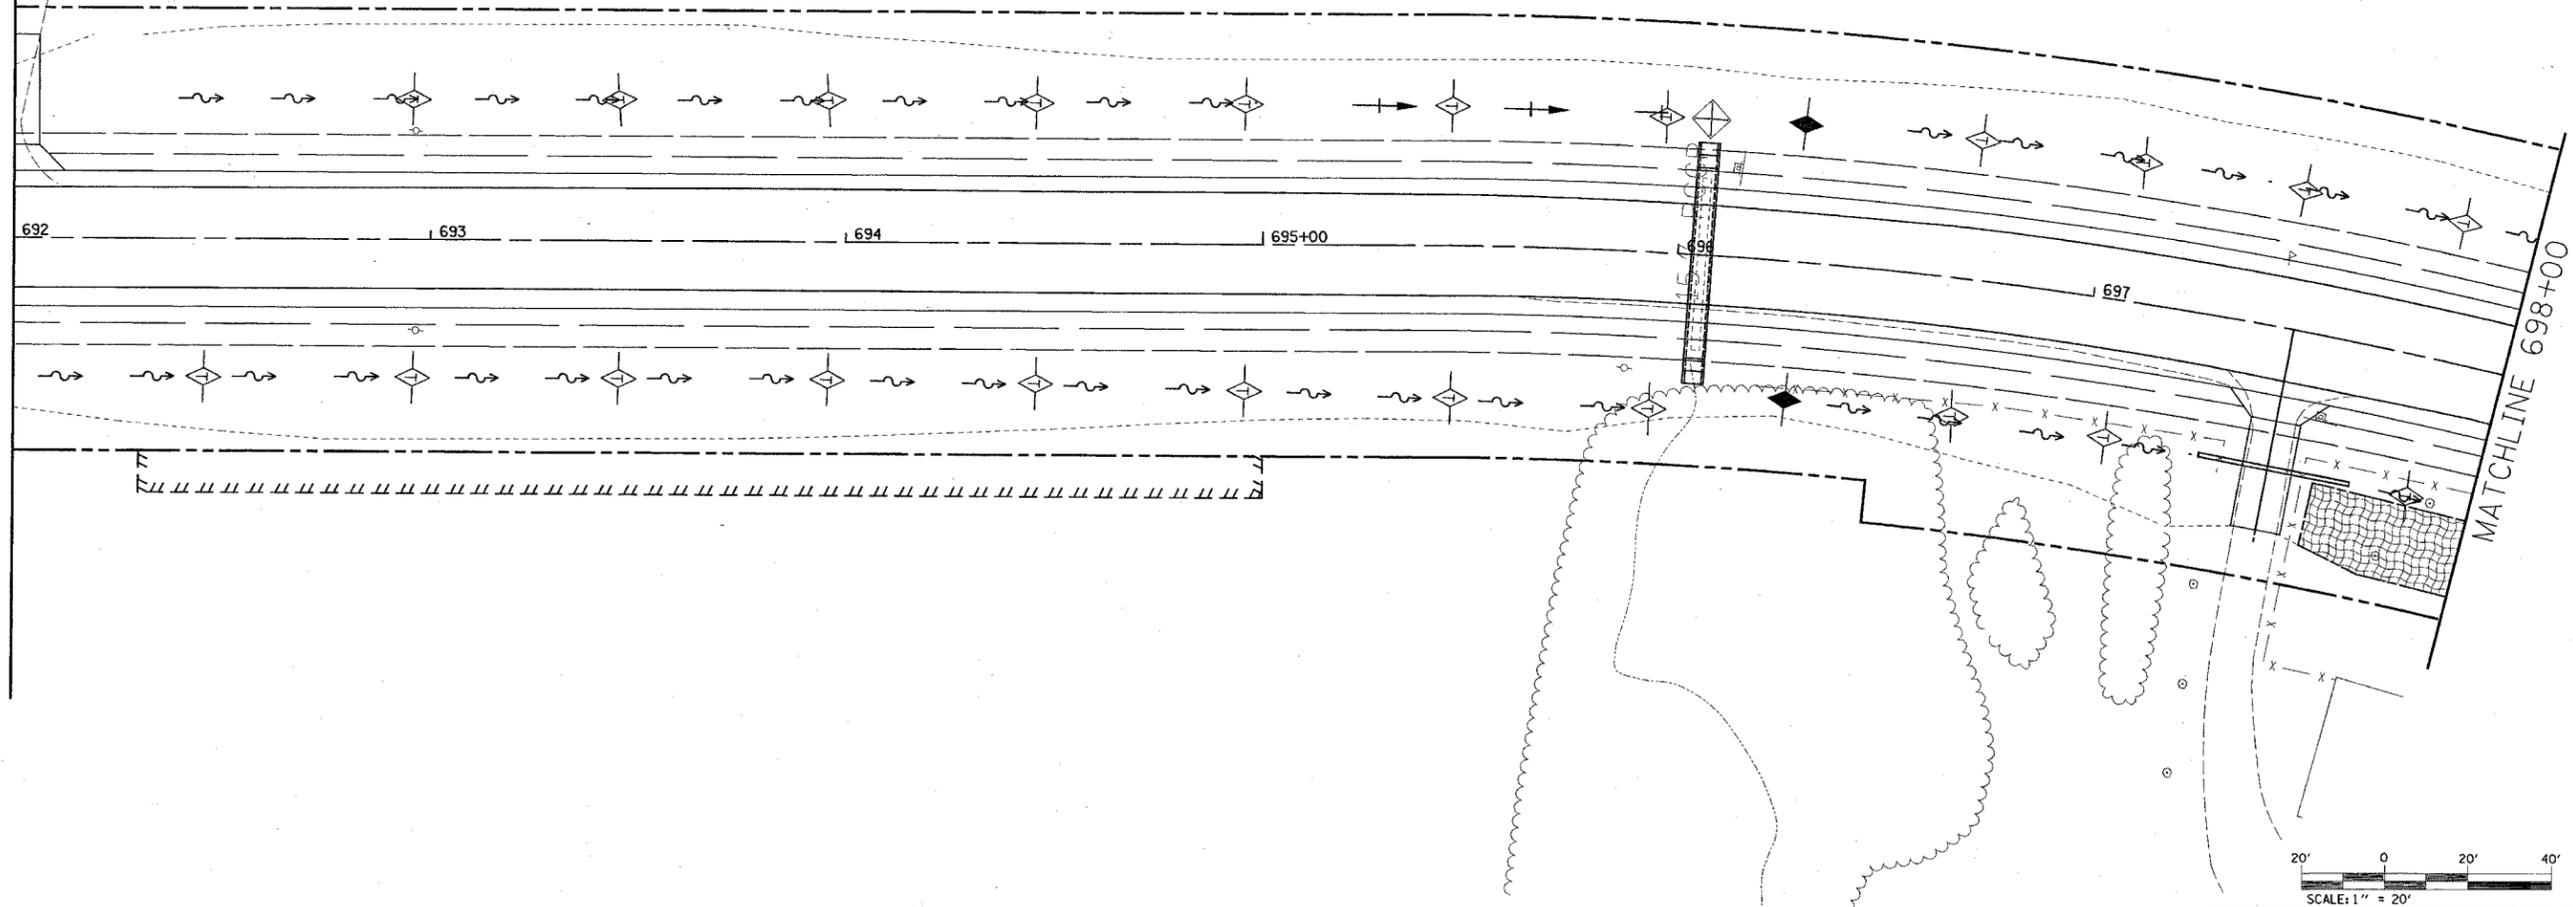

| REVISIONS | |
|-----------|------|
| NAME | DATE |
| | |
| | |
| | |
| | |
| | |

ILLINOIS DEPARTMENT OF TRANSPORTATION
 STORM WATER POLLUTION PREVENTION PLANS
 FAP 586
 SECTION 60R-2, 37R-1
 MADISON COUNTY
 DRAWN BY:

7/1/2004 2:36:17 PM
 Thursday July 01, 2004 2:36:17 PM
 C:\p0\jacob\proj\storm\p008b.dgn LV1=63
 C:\p0\jacob\proj\storm\p008b.dgn LV4=6.81214-15.172225-27-29-37-48.4446-48.56653-57-59
 C:\p0\jacob\proj\storm\p008b.dgn LV2=6.81214-15.172225-27-29-37-48.4446-48.56653-57-59
 C:\p0\jacob\proj\storm\p008b.dgn LV2=6.81214-15.172225-27-29-37-48.4446-48.56653-57-59