


FAU	SECTION	COUNTY	TOTAL SHEETS	SHEET NO.
2667	02-00165-00-RP	DUPAGE	87	21
STA. 22+50		TO STA. 46+50		
FED. ROAD DIST. NO. 7 ILLINOIS FED. AID PROJECT				
CONTRACT NO. 83768				

DATE	BY	DATE	BY
PLANNED	BY	DATE	BY
DESIGNED			
CHECKED			
NOTED			
FILED			

DATE	BY	DATE	BY
PLANNED	BY	DATE	BY
DESIGNED			
CHECKED			
NOTED			
FILED			

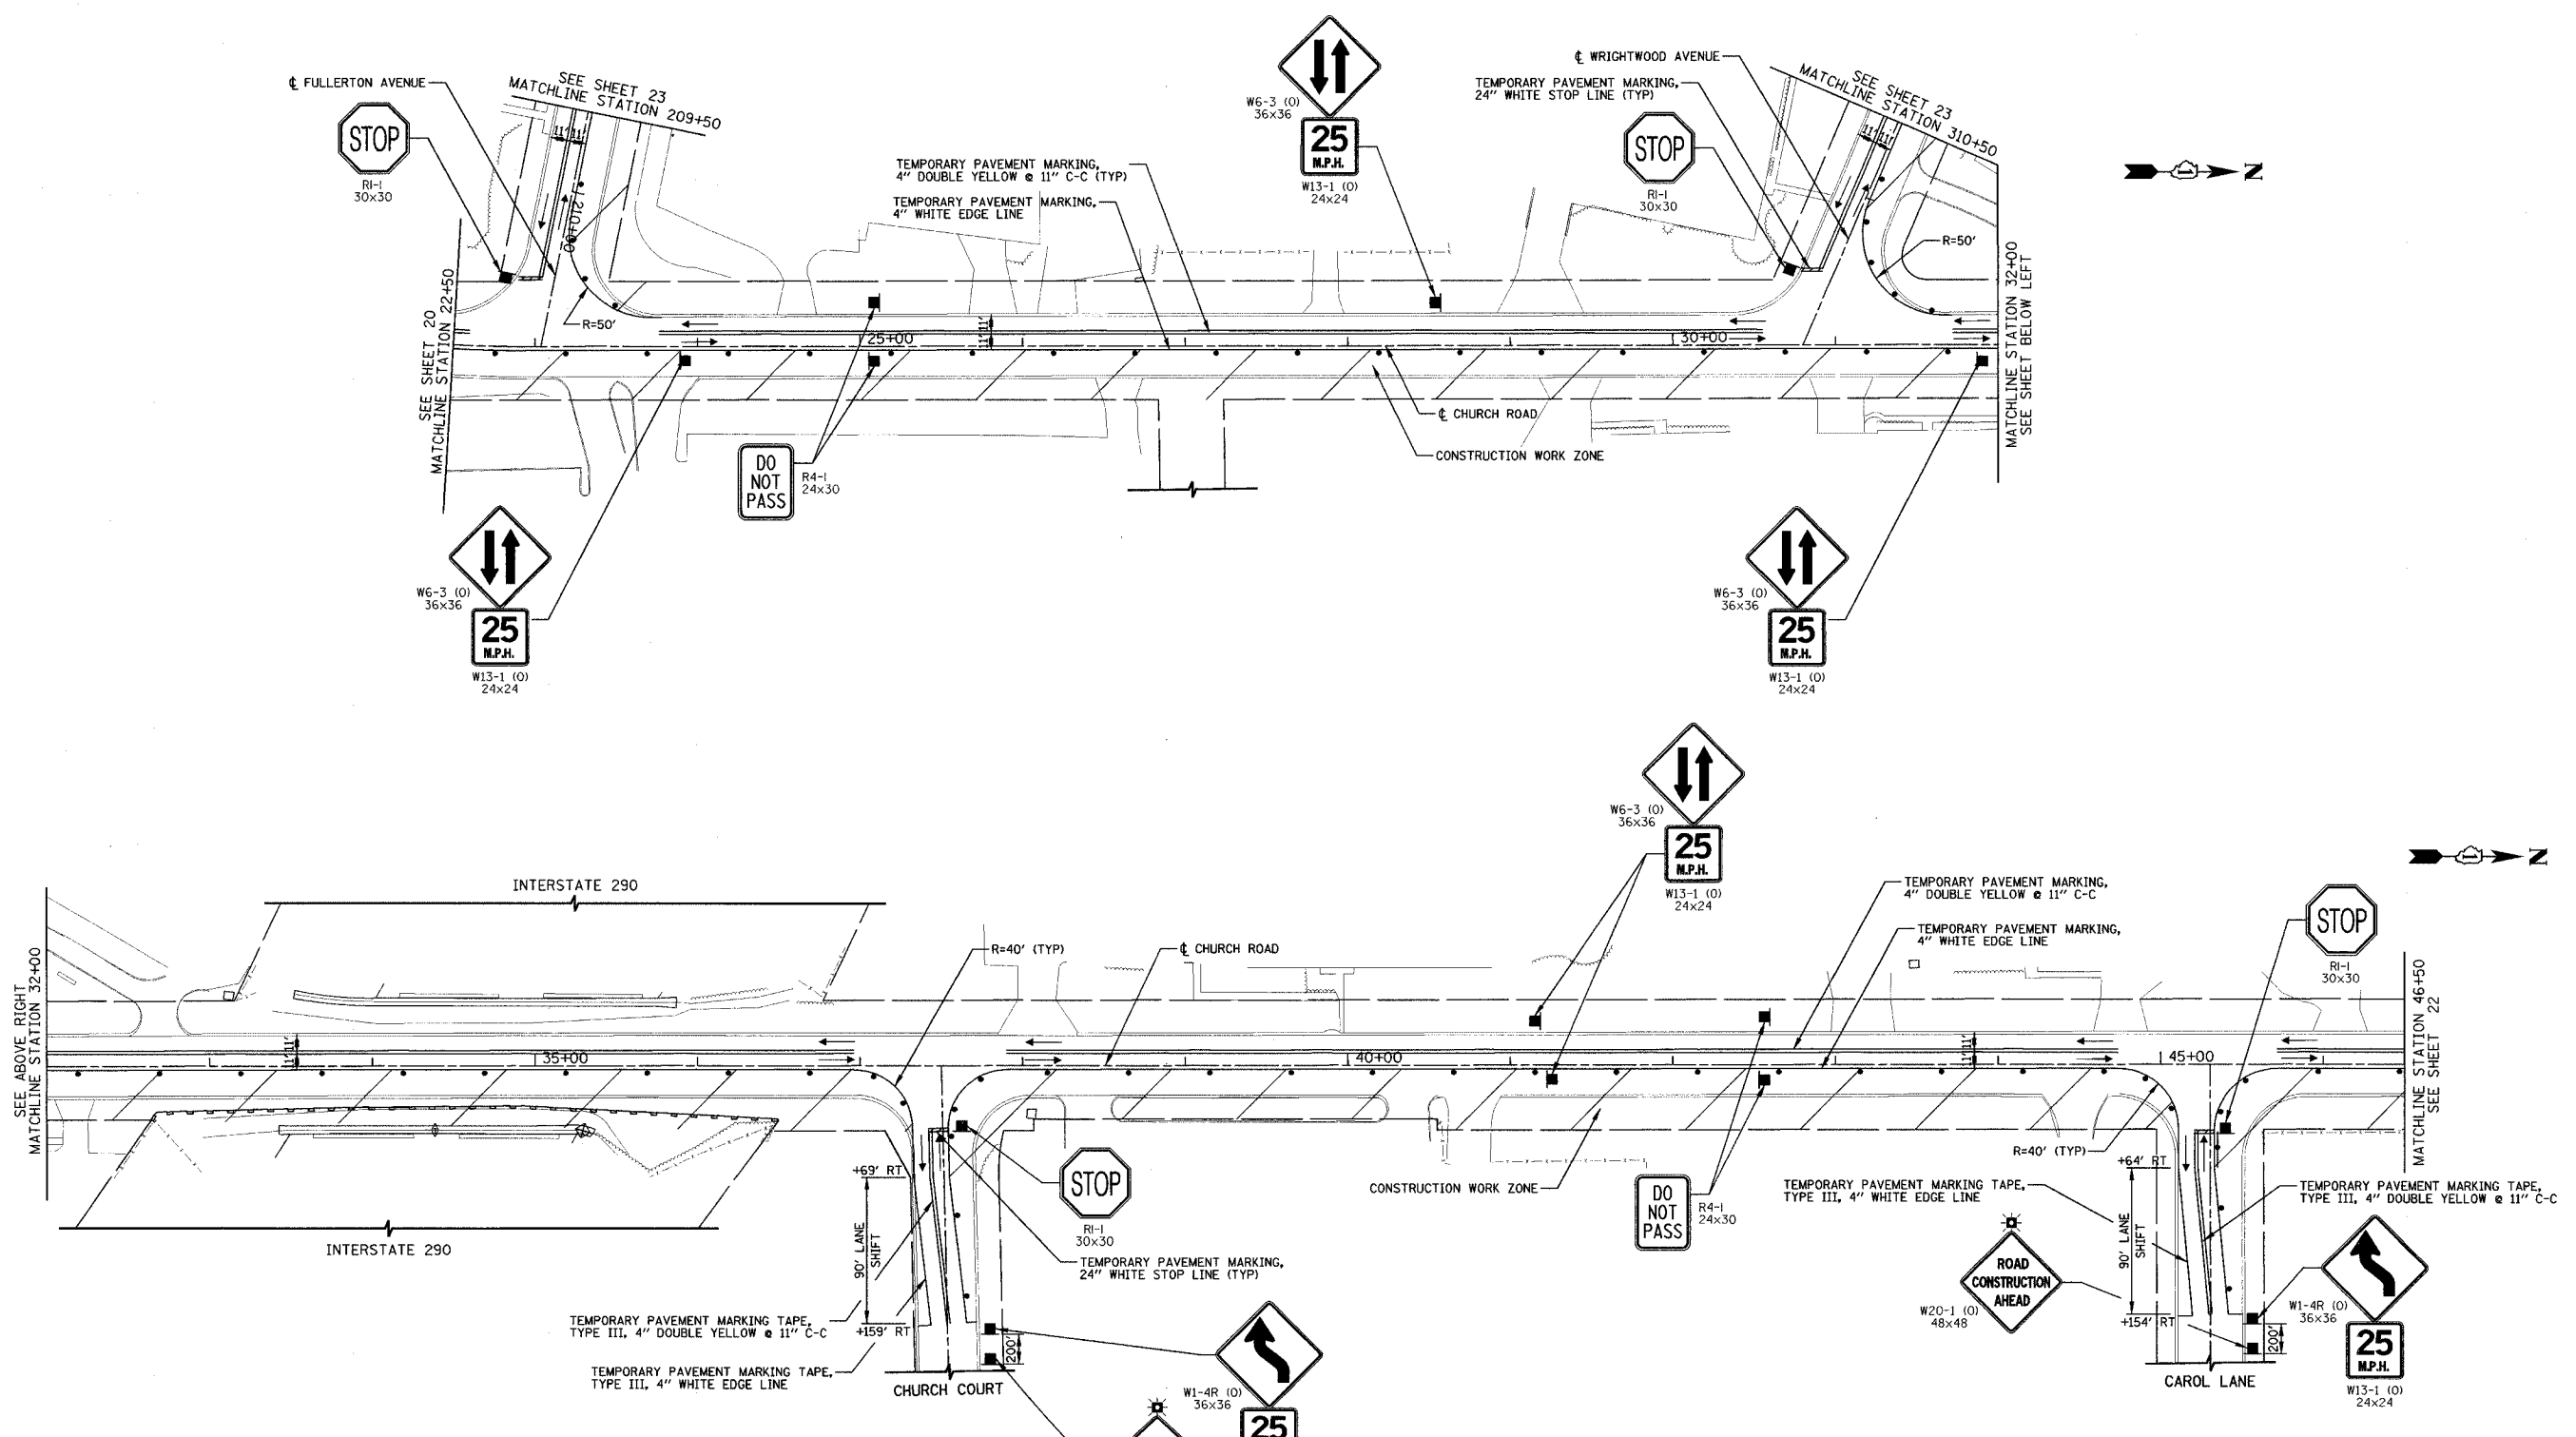

REVISIONS	
NAME	DATE

ILLINOIS DEPARTMENT OF TRANSPORTATION  
SUGGESTED CONSTRUCTION PROCEDURE  
AND MAINTENANCE OF TRAFFIC  
STAGE I  
CHURCH ROAD  
STATION 22+50 TO STATION 46+50

HORIZ. 50 0 50  
SCALE IN FEET

DATE 7-9-04  
DRAWN BY MJG  
CHECKED BY MJL