
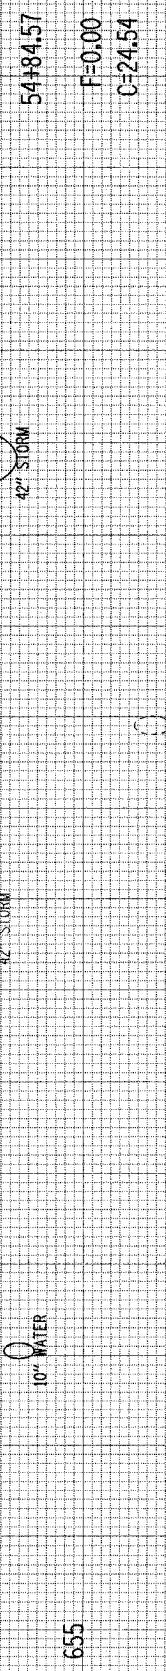
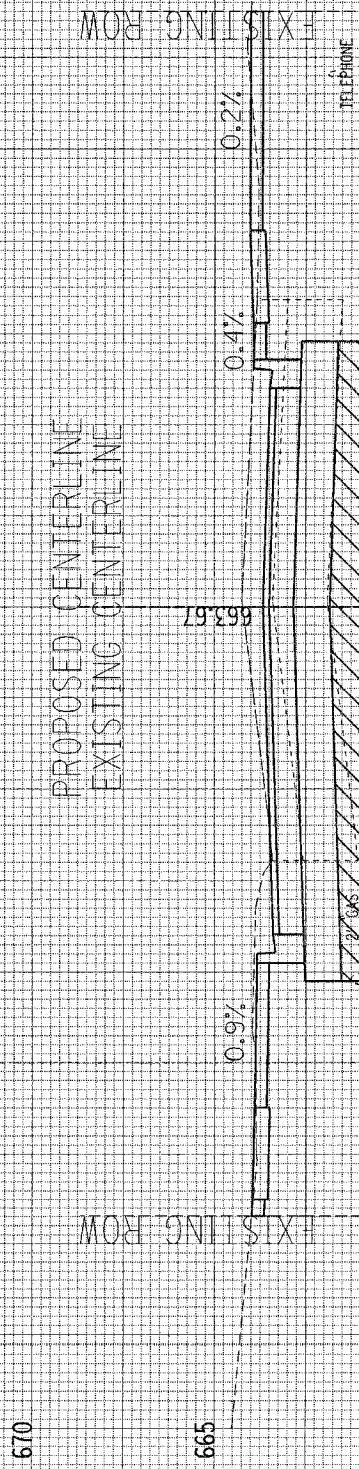


F.A.U.	SECTION	COUNTY	TOTAL SHEETS NO.
RTE. 2652	00-00069-00-PV	DUPAGE	146 133
STA. 10+70.70	TO STA. 66+16.00		
FED. ROAD DIST. NO.	ILLINOIS	FED. AID PROJECT	
CONTRACT NO. 83781			

FINAL SURVEY	SURVEYED	DATE
PLOTTED	PLOTTED	
NOTE BOOK	TEMPATE E	
AREAS	AREAS	
NO.	CHECKED	

ORIGINAL SURVEY	BY	DATE
PLOTTED		
NOTE BOOK		
AREAS		
NO.	AREAS CHECKED	

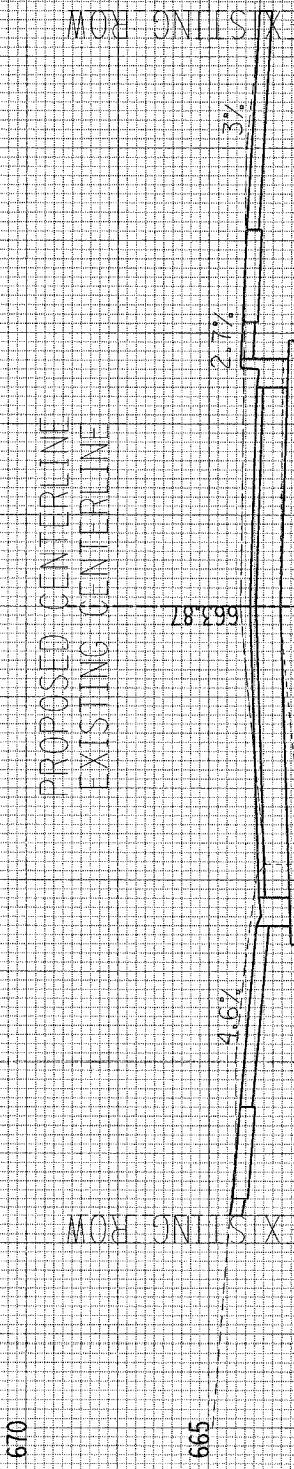

40	30	20	10	0
----	----	----	----	---

40	30	20	10	0
----	----	----	----	---

40	30	20	10	0
----	----	----	----	---