


685

680

675


66+07.96

**PROPOSED CENTERLINE  
EXISTING CENTERLINE**

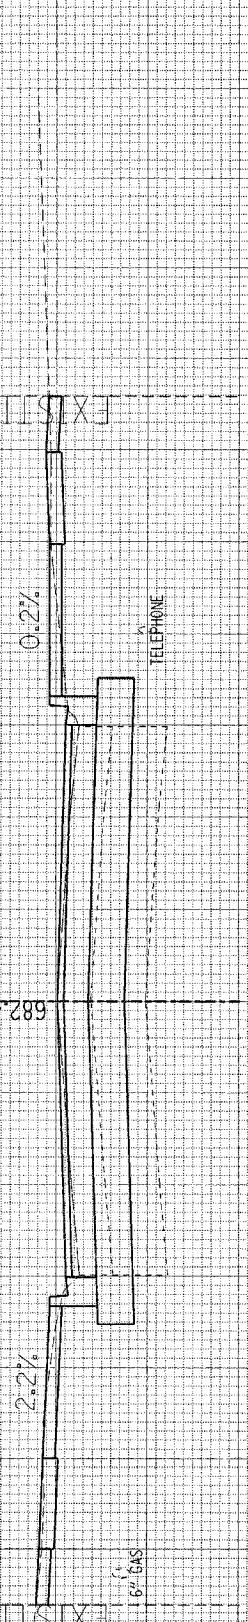

F=3.05  
C=11.31

**PROPOSED CENTERLINE  
EXISTING CENTERLINE**

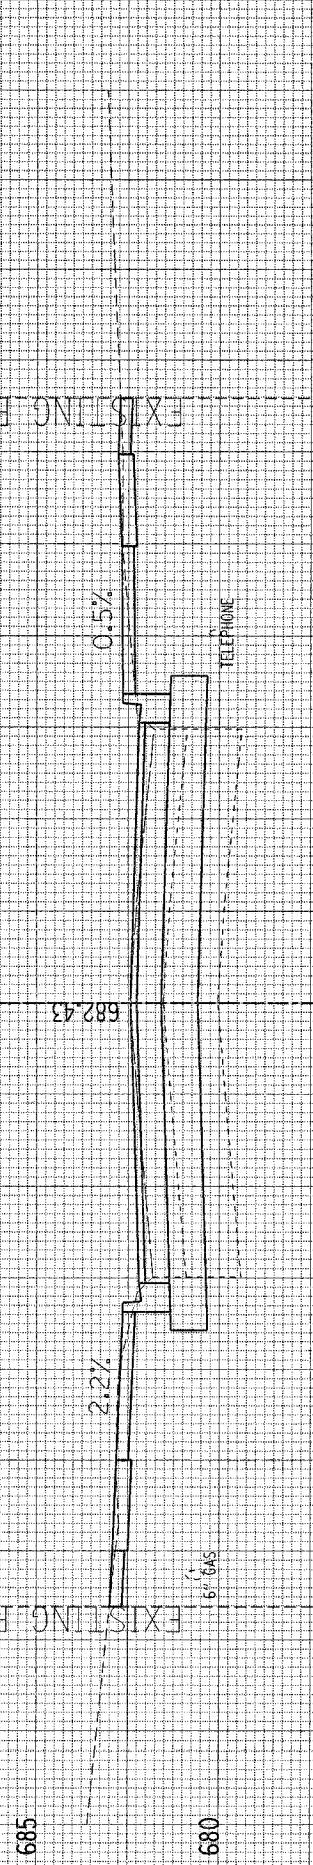


F=2.14  
C=12.50

**PROPOSED CENTERLINE  
EXISTING CENTERLINE**



F=0.00  
C=27.30

**PROPOSED CENTERLINE  
EXISTING CENTERLINE**

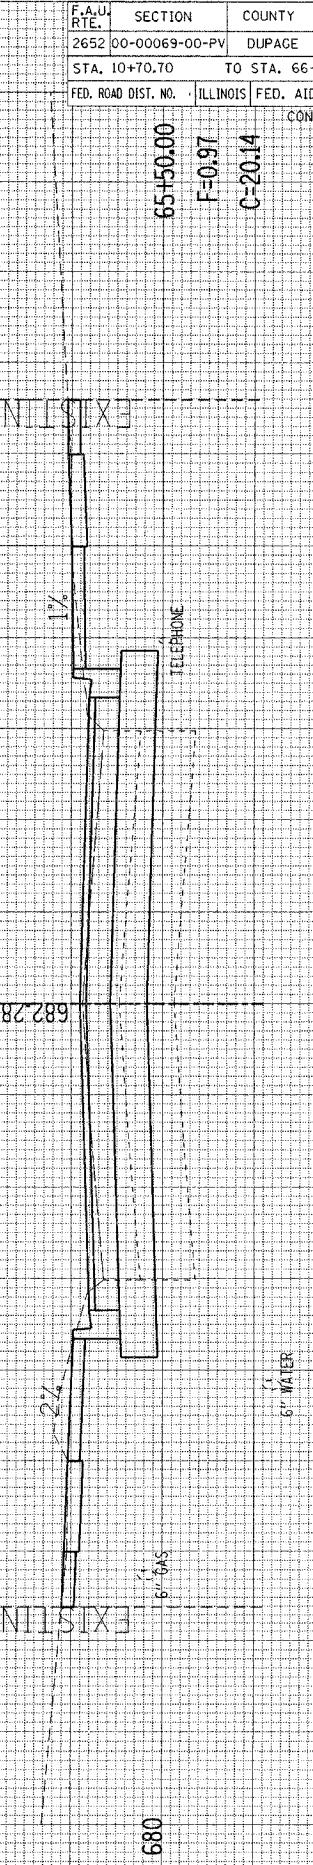

F=0.97  
C=20.14

40

30

20

10

0

40

30

20

10

0

SOUTH VILLA AVENUE CROSS SECTIONS

F.A.U. RTE.	SECTION	COUNTY	TOTAL SHEETS NO.
2652 00-00069-00-PV	DUPAGE	146	145
STA. 10+70.70	TO STA. 66+16.00		
FED. ROAD DIST. NO.	ILLINOIS	FED. AID PROJECT	

CONTRACT NO. 63781