
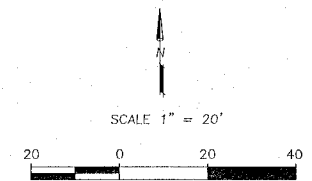


RTE.	SECTION	COUNTY	TOTAL SHEETS	SHEET NO.
FAU 9878	93-00027-00-FP	WINNEBAGO	22	8
F.H.W.A. REG	ILLINOIS	PROJECT:	M-5291	(B)

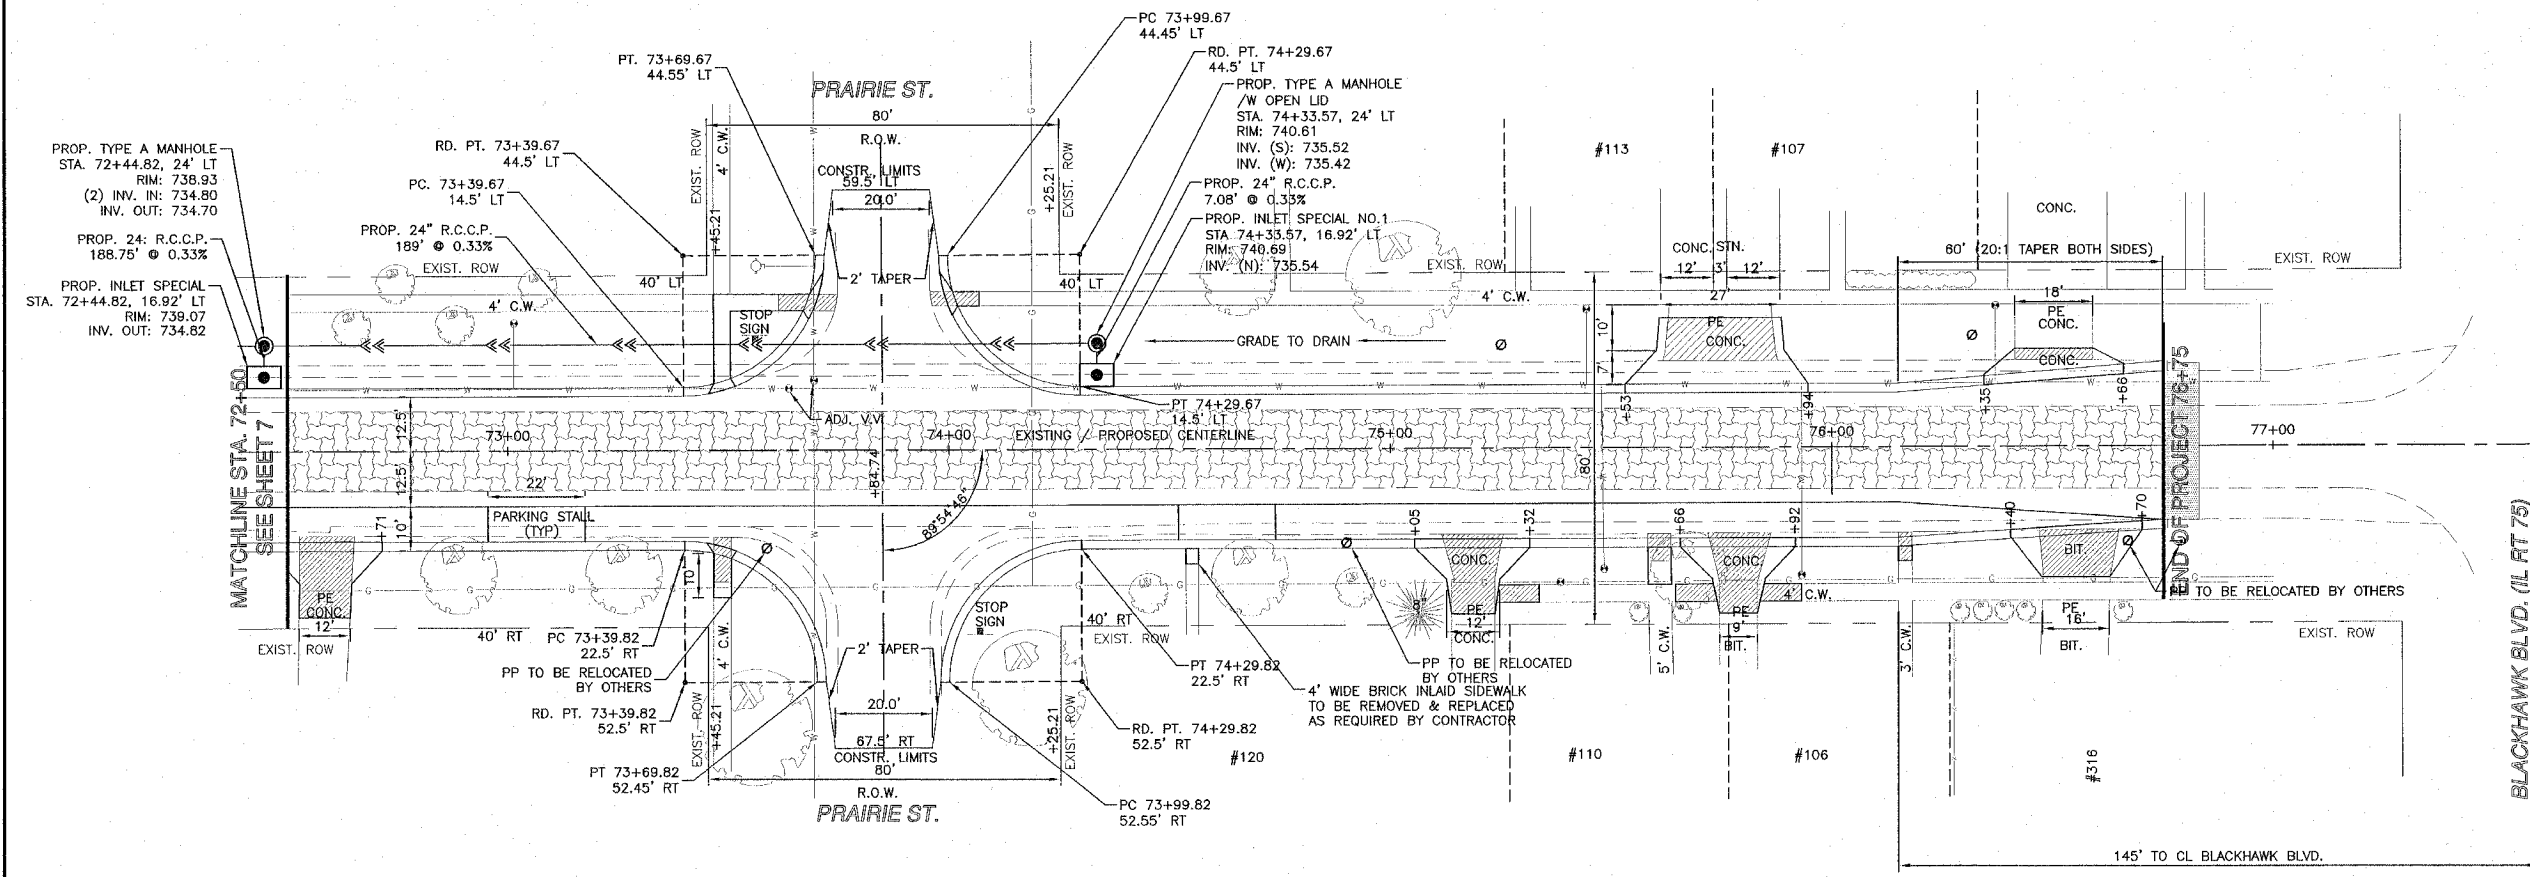

BENCH MARK:
TBM #5 - FIRE HYDRANT---
LETTER "R" IN CORY
STA. 73+57, 42' LT
ELEV: 741.59


BENCH MARK:
TBM #6 - FIRE HYDRANT---
LETTER "O" IN OPEN
STA. 77+11, 29' LT
ELEV: 744.84

NOTE:
ALL COMB. CURB & GUTTER
WILL BE TYPE B6.1B.
ALL PROPOSED RADII ARE 30'
FLAG OF CURB.

BITUMINOUS SURFACE REMOVAL

BITUMINOUS MATERIAL REMOVAL (BUTT JOINT)

UNION STREET (FAU 9878) COUNTY HWY. NO. 9

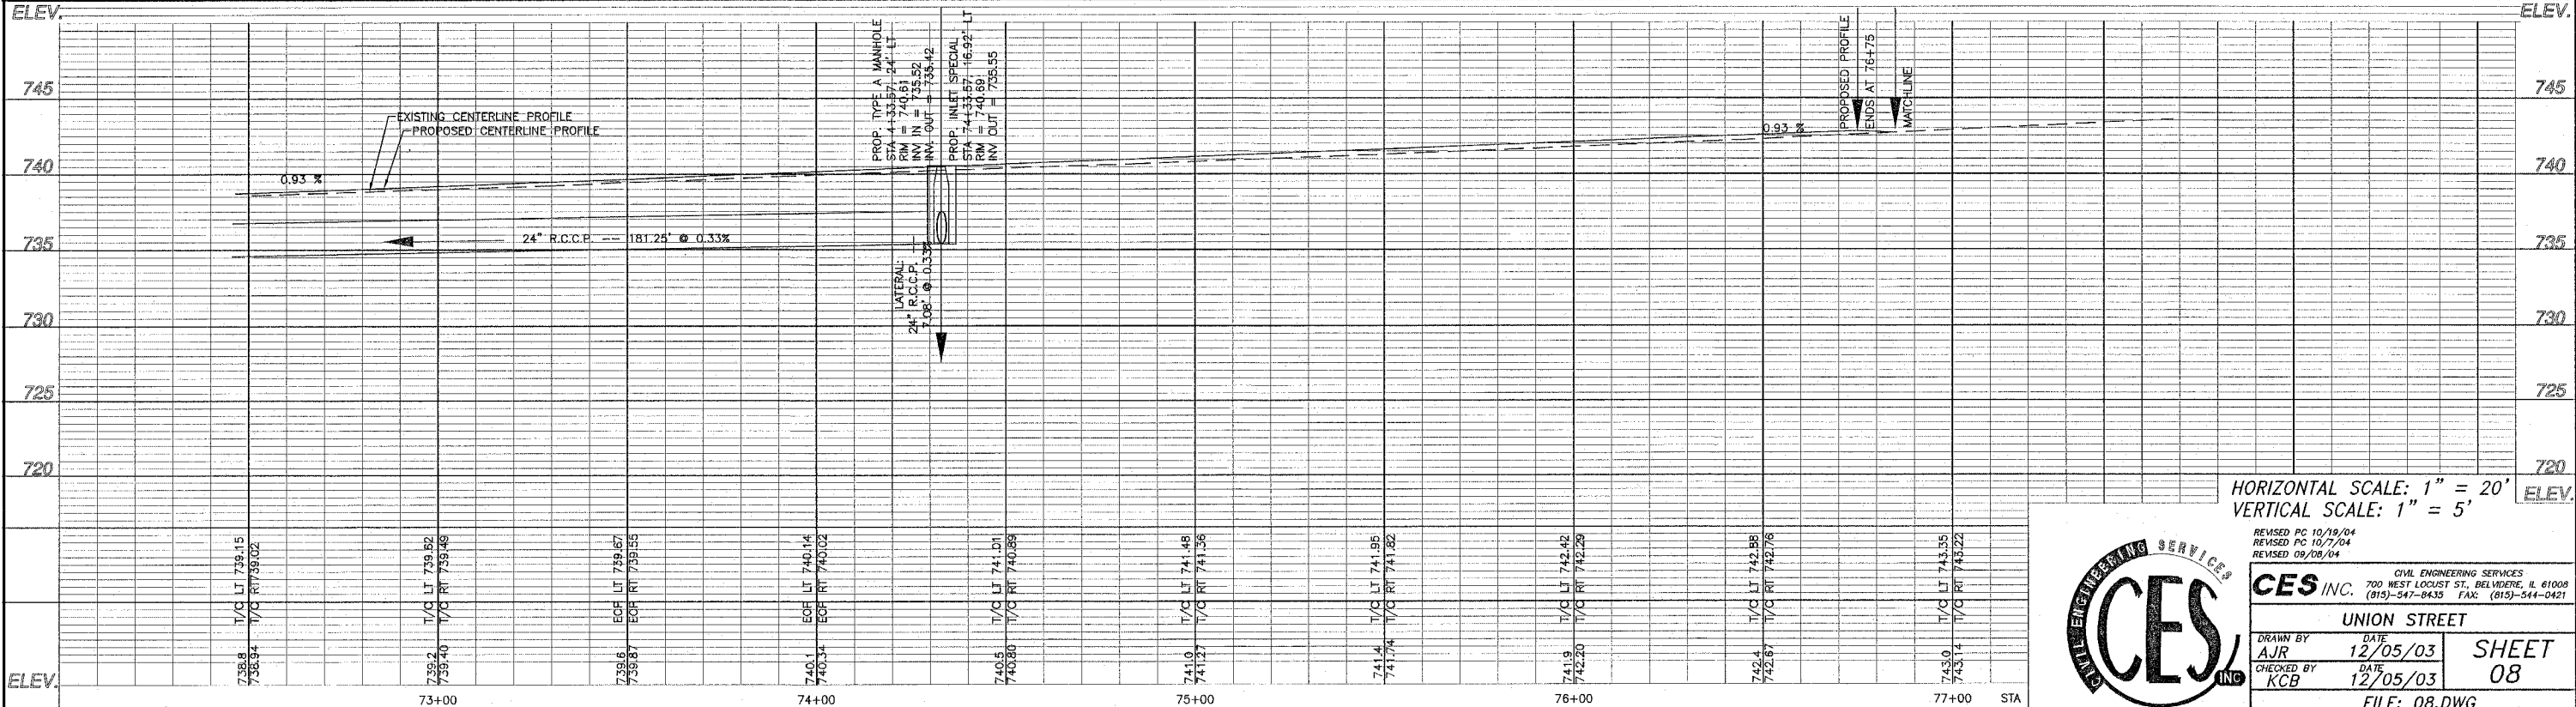

HORIZONTAL SCALE: 1" = 20'
VERTICAL SCALE: 1" = 5'

REVISED PC 10/19/04
REVISED PC 10/7/04
REVISED 09/08/04

CES INC. CIVIL ENGINEERING SERVICES
700 WEST LOCUST ST., BELVIDERE, IL 61008
(815)-247-8435 FAX: (815)-544-0421

UNION STREET		
DRAWN BY AJR	DATE 12/05/03	SHEET 08
CHECKED BY KCB	DATE 12/05/03	
FILE: 08.DWG		

