


F.A.I. RTE.	SECTION	COUNTY	TOTAL SHEETS	SHEET NO.
72	74-70HBR	PIATT	41	16
FED. ROAD DIST. NO.		ILLINOIS FED. AID PROJECT	CONTRACT #90957	

TYPICAL APPLICATIONS OF PAVEMENT MARKINGS AND MARKERS

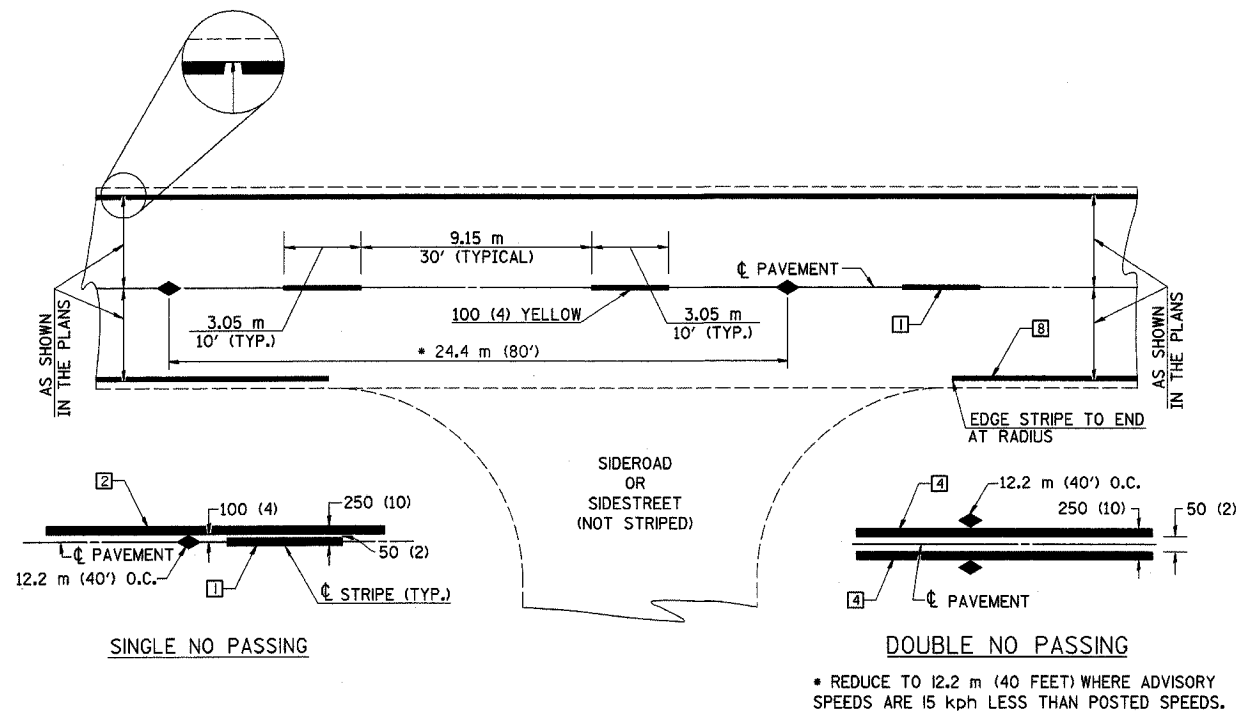


TYPICAL PAVEMENT MARKING LEGEND

- 1 100 (4) SKIP-DASH (YELLOW)
- 2 100 (4) SOLID (YELLOW)
- 3 300 (12) DIAGONAL (YELLOW)
- 4 100 (4) DOUBLE YELLOW (NARROW)
- 5 RESERVED
- 6 RESERVED
- 7 100 (4) SKIP-DASH (WHITE)
- 8 100 (4) SOLID (WHITE)
- 9 300 (12) DIAGONAL (WHITE)
- 10 150 (6) CROSS WALK (WHITE)
- 11 600 (24) STOP BAR (WHITE)
- 12 200 (8) SOLID (WHITE)
- 13 100 (4) LANE LINE EXTENSIONS (WHITE)
- 14 100 (4) PARKING (WHITE)

TYPICAL PAVEMENT MARKERS LEGEND

- ◆ TWO-WAY AMBER MARKER
- ▶ ONE-WAY AMBER MARKER
- ▷ ONE-WAY CRYSTAL MARKER

DETAIL OF LEFT TURN LANE

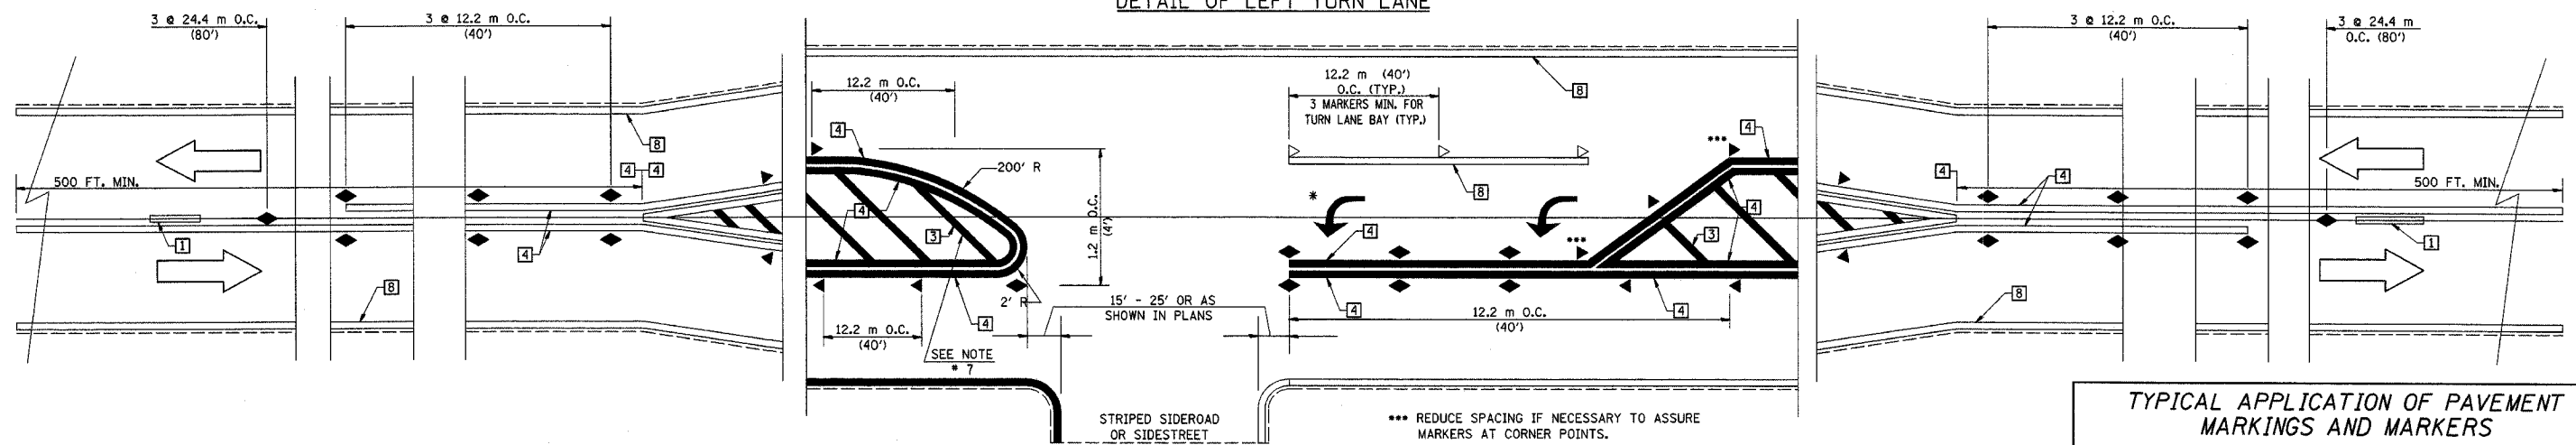

ALL DIMENSIONS ARE IN MILLIMETERS (INCHES) UNLESS OTHERWISE NOTED

*** REDUCE SPACING IF NECESSARY TO ASSURE MARKERS AT CORNER POINTS.

* TURN ARROWS SHALL BE PLACED AS SHOWN ON SHEET #2.

DESIGNED	NAME	DATE	REVISIONS		REVISIONS	
J.M.H.	J.M.H.	5-85	NAME	DATE	NAME	DATE
F.M.S.	F.M.S.	6-85	J.M.H.	5-3-88	D.L.P.	11-96
F-5-25	J.M.H.	10-88	J.M.H.	10-88	D.L.P.	5-97
					D.L.P.	4-01
					GEOMETRICS	6-01

TYPICAL APPLICATION OF PAVEMENT MARKINGS AND MARKERS
 FAI ROUTE 72
 SECTION 74-70HBR
 ILLINOIS DEPT. OF TRANSPORTATION
 DISTRICT 5
 PIATT COUNTY

CUMMINS ENGINEERING CORPORATION
 JOB #: 088
 FILE: 088DETAIL
 DATE: 5/14/04