

PRE-STAGE II WORK:



1. REMOVE EXISTING CURB & GUTTER STA 112+65 TO STA 113+57, LT & RT
2. ADD TEMPORARY PAVEMENT, 11 INCH, LT & RT

MAJOR WORK STAGE II:

1. TRAFFIC USES SOUTH PORTION OF PROPOSED BRIDGE.
2. CONSTRUCT WATERMAIN RELOCATION.
3. NORTH PORTION OF EXISTING BRIDGE IS REMOVED.
4. NORTH PORTION OF NEW BRIDGE IS CONSTRUCTED.
5. REMOVE NORTH LANES, EXISTING BRIDGE APPROACH SLABS AND PAVEMENT.
6. CONSTRUCT STORM SEWER TO STAGE REMOVAL LINE.
7. STA 116+00 TO STA 121+00 GRADE AND PAVE NORTH LANES OF IL ROUTE 68.
8. NORTH LANES STA 113+57 TO 116+00 AND 121+00 TO 123+00 EXISTING CURB AND GUTTER REMOVAL, NEW PIPE UNDERDRAIN, WIDENING, NEW CURB AND GUTTER AND BIKE PATH.
9. STA 113+57 TO STA 116+00 AND STA 121+00 TO STA 123+00 HMA SURFACE REMOVAL AND NEW HMA SURFACE TO FOLLOW AFTER BALANCE STAGE II WORK IS COMPLETE AND MOT STAGE II TRAFFIC CONTROL REMOVED.

NOTES:

1. LOCATIONS OF ADVANCED WARNING SIGNS AND TEMPORARY CONCRETE BARRIER FOR STAGE II WORK SHALL BE AS SHOWN ON STAGE II MOT PLAN SHEETS. ALL OTHER TRAFFIC CONTROL FOR THIS WORK SHALL BE IN ACCORDANCE WITH HIGHWAY STANDARD 701602. WORK SHALL NOT BEGIN UNTIL ALL TRAFFIC CONTROL DEVICES ARE IN PLACE AND APPROVED BY THE ENGINEER.
2. THE CONTRACTOR SHALL MAINTAIN ACCESS TO PRIVATE AND COMMERCIAL ENTRANCES, AS DIRECTED BY THE ENGINEER.
3. ALL ADVANCED WARNING SIGNS ARE TO BE POST MOUNTED.
4. STATIONING FOR SIGNS IS APPROXIMATE. ADJUST LOCATIONS AS NEEDED TO AVOID DRIVEWAYS AND OTHER OBSTACLES.
5. NUMBER OF TYPE III BARRICADES IS AS REQUIRED FOR CLOSURE.

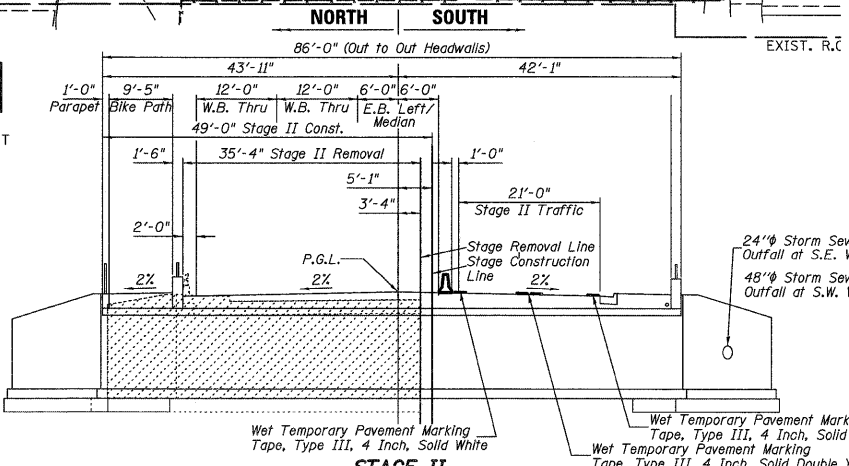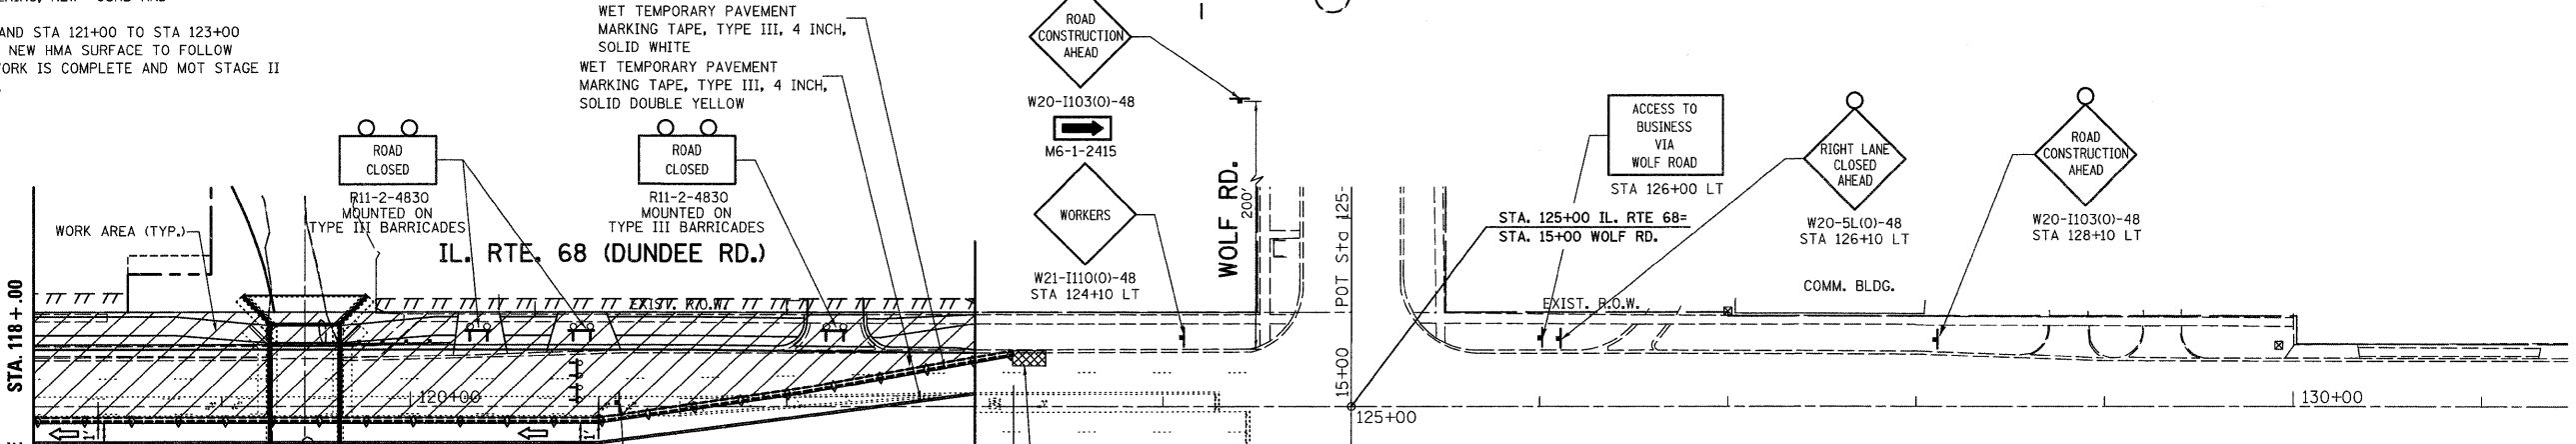

SYMBOLS:

- ↑ ARROW BOARD
- ▨ WORK AREA
- ⚡ TYPE III BARRICADE WITH 2 FLASHING MONODIRECTIONAL LIGHTS EACH
- ⚡ SIGN
- TEMPORARY CONCRETE BARRIER
- ▨ IMPACT ATTENUATORS, DESIGN SPEED 35mph
- ◇ CRYSTAL, BIDIRECTIONAL BARRIER WALL/GUARDRAIL MARKER

FILE NAME =	USER NAME = RDS	DESIGNED - JDD	REVISED -	STATE OF ILLINOIS DEPARTMENT OF TRANSPORTATION	MAINTENANCE OF TRAFFIC STAGE II IL ROUTE 68 (DUNDEE ROAD) OVER WHEELING DRAINAGE DITCH	F.A.P. RTE. 343	SECTION 98-B	COUNTY COOK	TOTAL SHEETS 65	SHEET NO. 14		
#FILEL#	PLOT SCALE = 1"=50'	CHECKED -	REVISED -			SCALE: 1"=50'	SHEET NO. OF SHEETS	STA. 113+57.00 TO STA. 123+00.00	FED. ROAD DIST. NO. [ILLINOIS] FED. AID PROJECT	CONTRACT NO. 60H20		
	PLOT DATE = 11-12-10	DATE - 11-12-10	REVISED -									

