
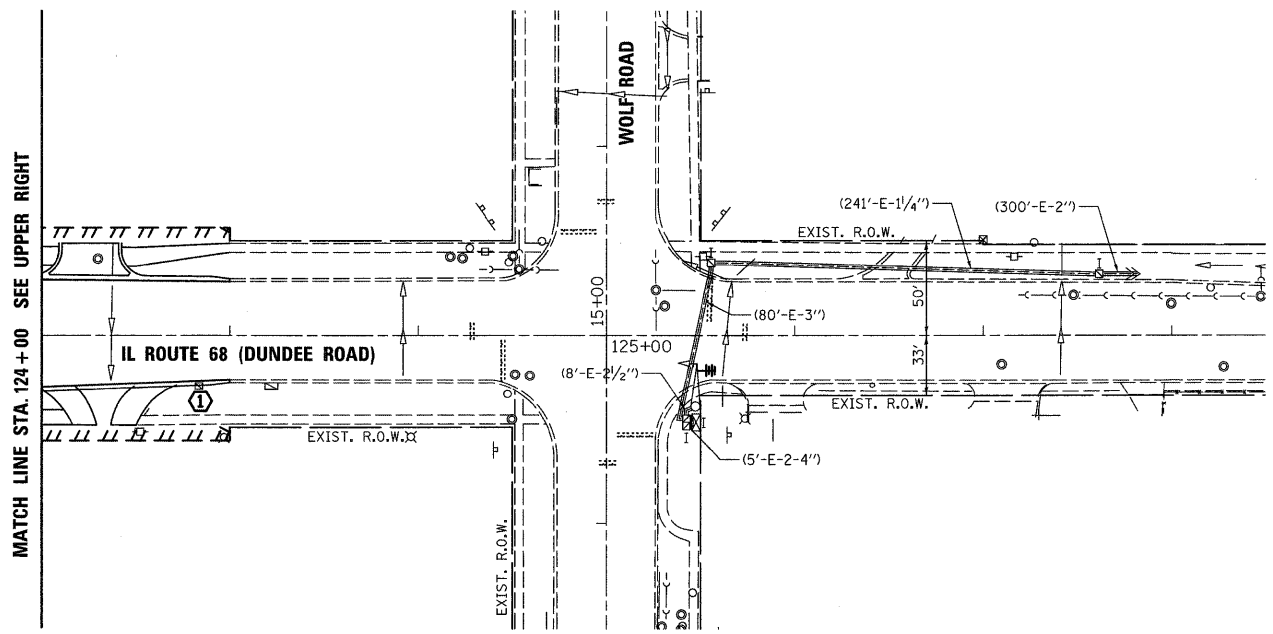


RESTORATION OF WORK AREA. RESTORATION OF THE TRAFFIC SIGNAL WORK AREA SHALL BE INCIDENTAL TO THE RELATED PAY ITEM SUCH AS FOUNDATION, CONDUIT, HANDHOLE, TRENCH AND BACKFILL, ETC., AND NO EXTRA COMPENSATION SHALL BE ALLOWED. ALL ROADWAY SURFACES SUCH AS SHOULDERS, MEDIANS, SIDEWALKS, PAVEMENT, ETC. SHALL BE REPLACED IN KIND. ALL DAMAGE TO MOWED LAWNS SHALL BE REPLACED WITH AN APPROVED SOD, AND ALL DAMAGE TO UNMOWED FIELDS SHALL BE SEEDED IN ACCORDANCE WITH STANDARD SPECIFICATIONS 252 AND 250 RESPECTIVELY.

NOTE:
THE TRAFFIC SIGNAL CONTROLLER EQUIPMENT FOR THIS PROJECT SHALL BE "ECONOLITE" TO MATCH THE EXISTING ADJACENT SYSTEM.

MATCH LINE STA. 108 + 00 SEE UPPER RIGHT

MATCH LINE STA. 122 + 00 SEE LOWER LEFT

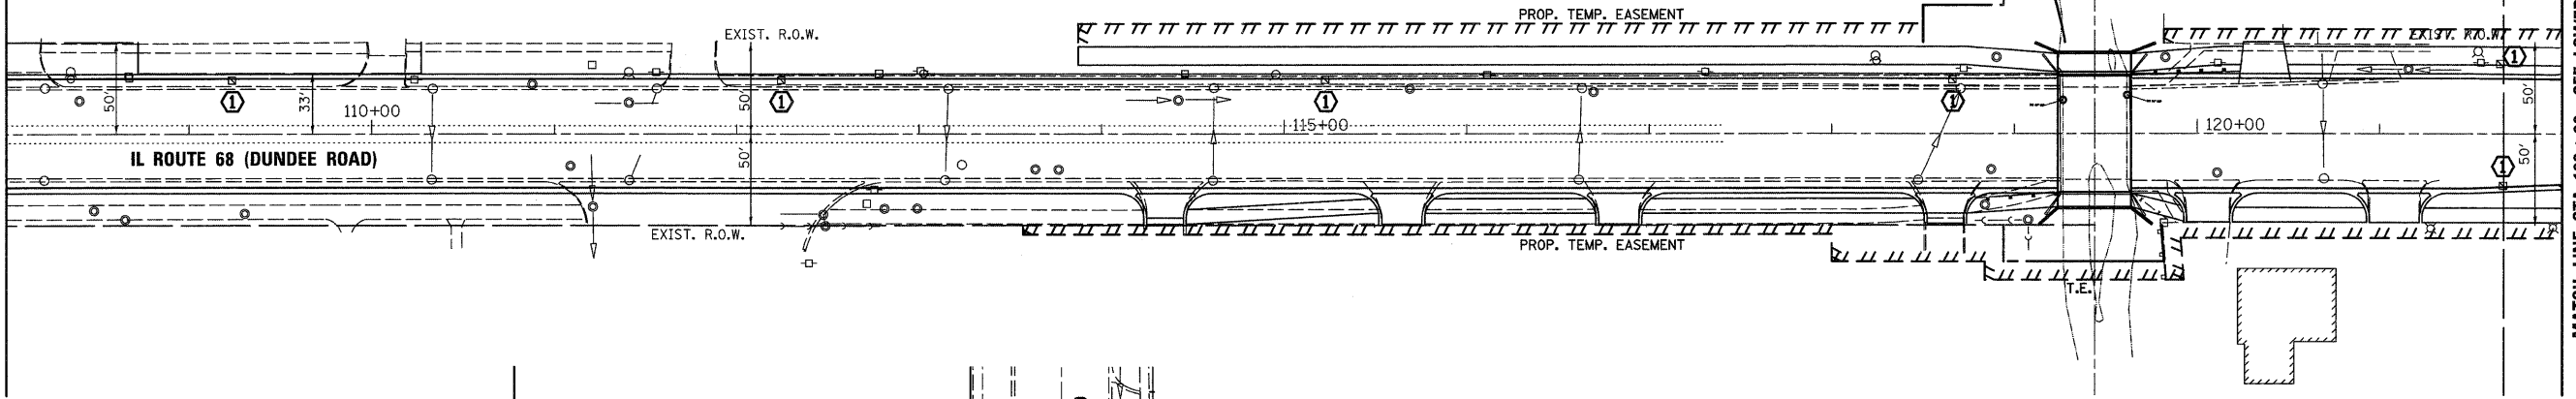

SCHEDULE OF QUANTITIES		UNIT	TOTAL
ITEM			
REMOVE EXISTING HANDHOLE		EACH	10
TEMPORARY TRAFFIC SIGNAL TIMING		EACH	2
TEMPORARY WIRELESS INTERCONNECT, COMPLETE		L SUM	1

CONSTRUCTION NOTES:
① REMOVE EXISTING HANDHOLE.

FILE NAME =	USER NAME = #USER#	DESIGNED - TCM	REVISED -	STATE OF ILLINOIS DEPARTMENT OF TRANSPORTATION	TEMPORARY WIRELESS INTERCONNECT PLAN IL ROUTE 68 (DUNDEE ROAD) OVER WHEELING DRAINAGE DITCH	F.A.P. RTE. 343	SECTION 98-B	COUNTY COOK	TOTAL SHEETS 65	SHEET NO. 23	
#FILEL#	PLOT SCALE = 1"=50'	DRAWN - TCM	REVISED -			SCALE: 1"=50'	SHEET NO. OF SHEETS	STA. 113+57.00 TO STA. 123+00.00	FED. ROAD DIST. NO.	ILLINOIS FED. AID PROJECT	CONTRACT NO. 60H20
	PLOT DATE = 11-12-10	CHECKED - TCM	REVISED -								
		DATE - 11-12-10	REVISED -								

