


FINAL SURVEY	DESIGNED	DATE
NOTE BOOK	PLOTTED	
NO.	TEMPLATE	
	AREAS CHECKED	

ORIGINAL SURVEY	BY	DATE
NOTE BOOK		
NO.		

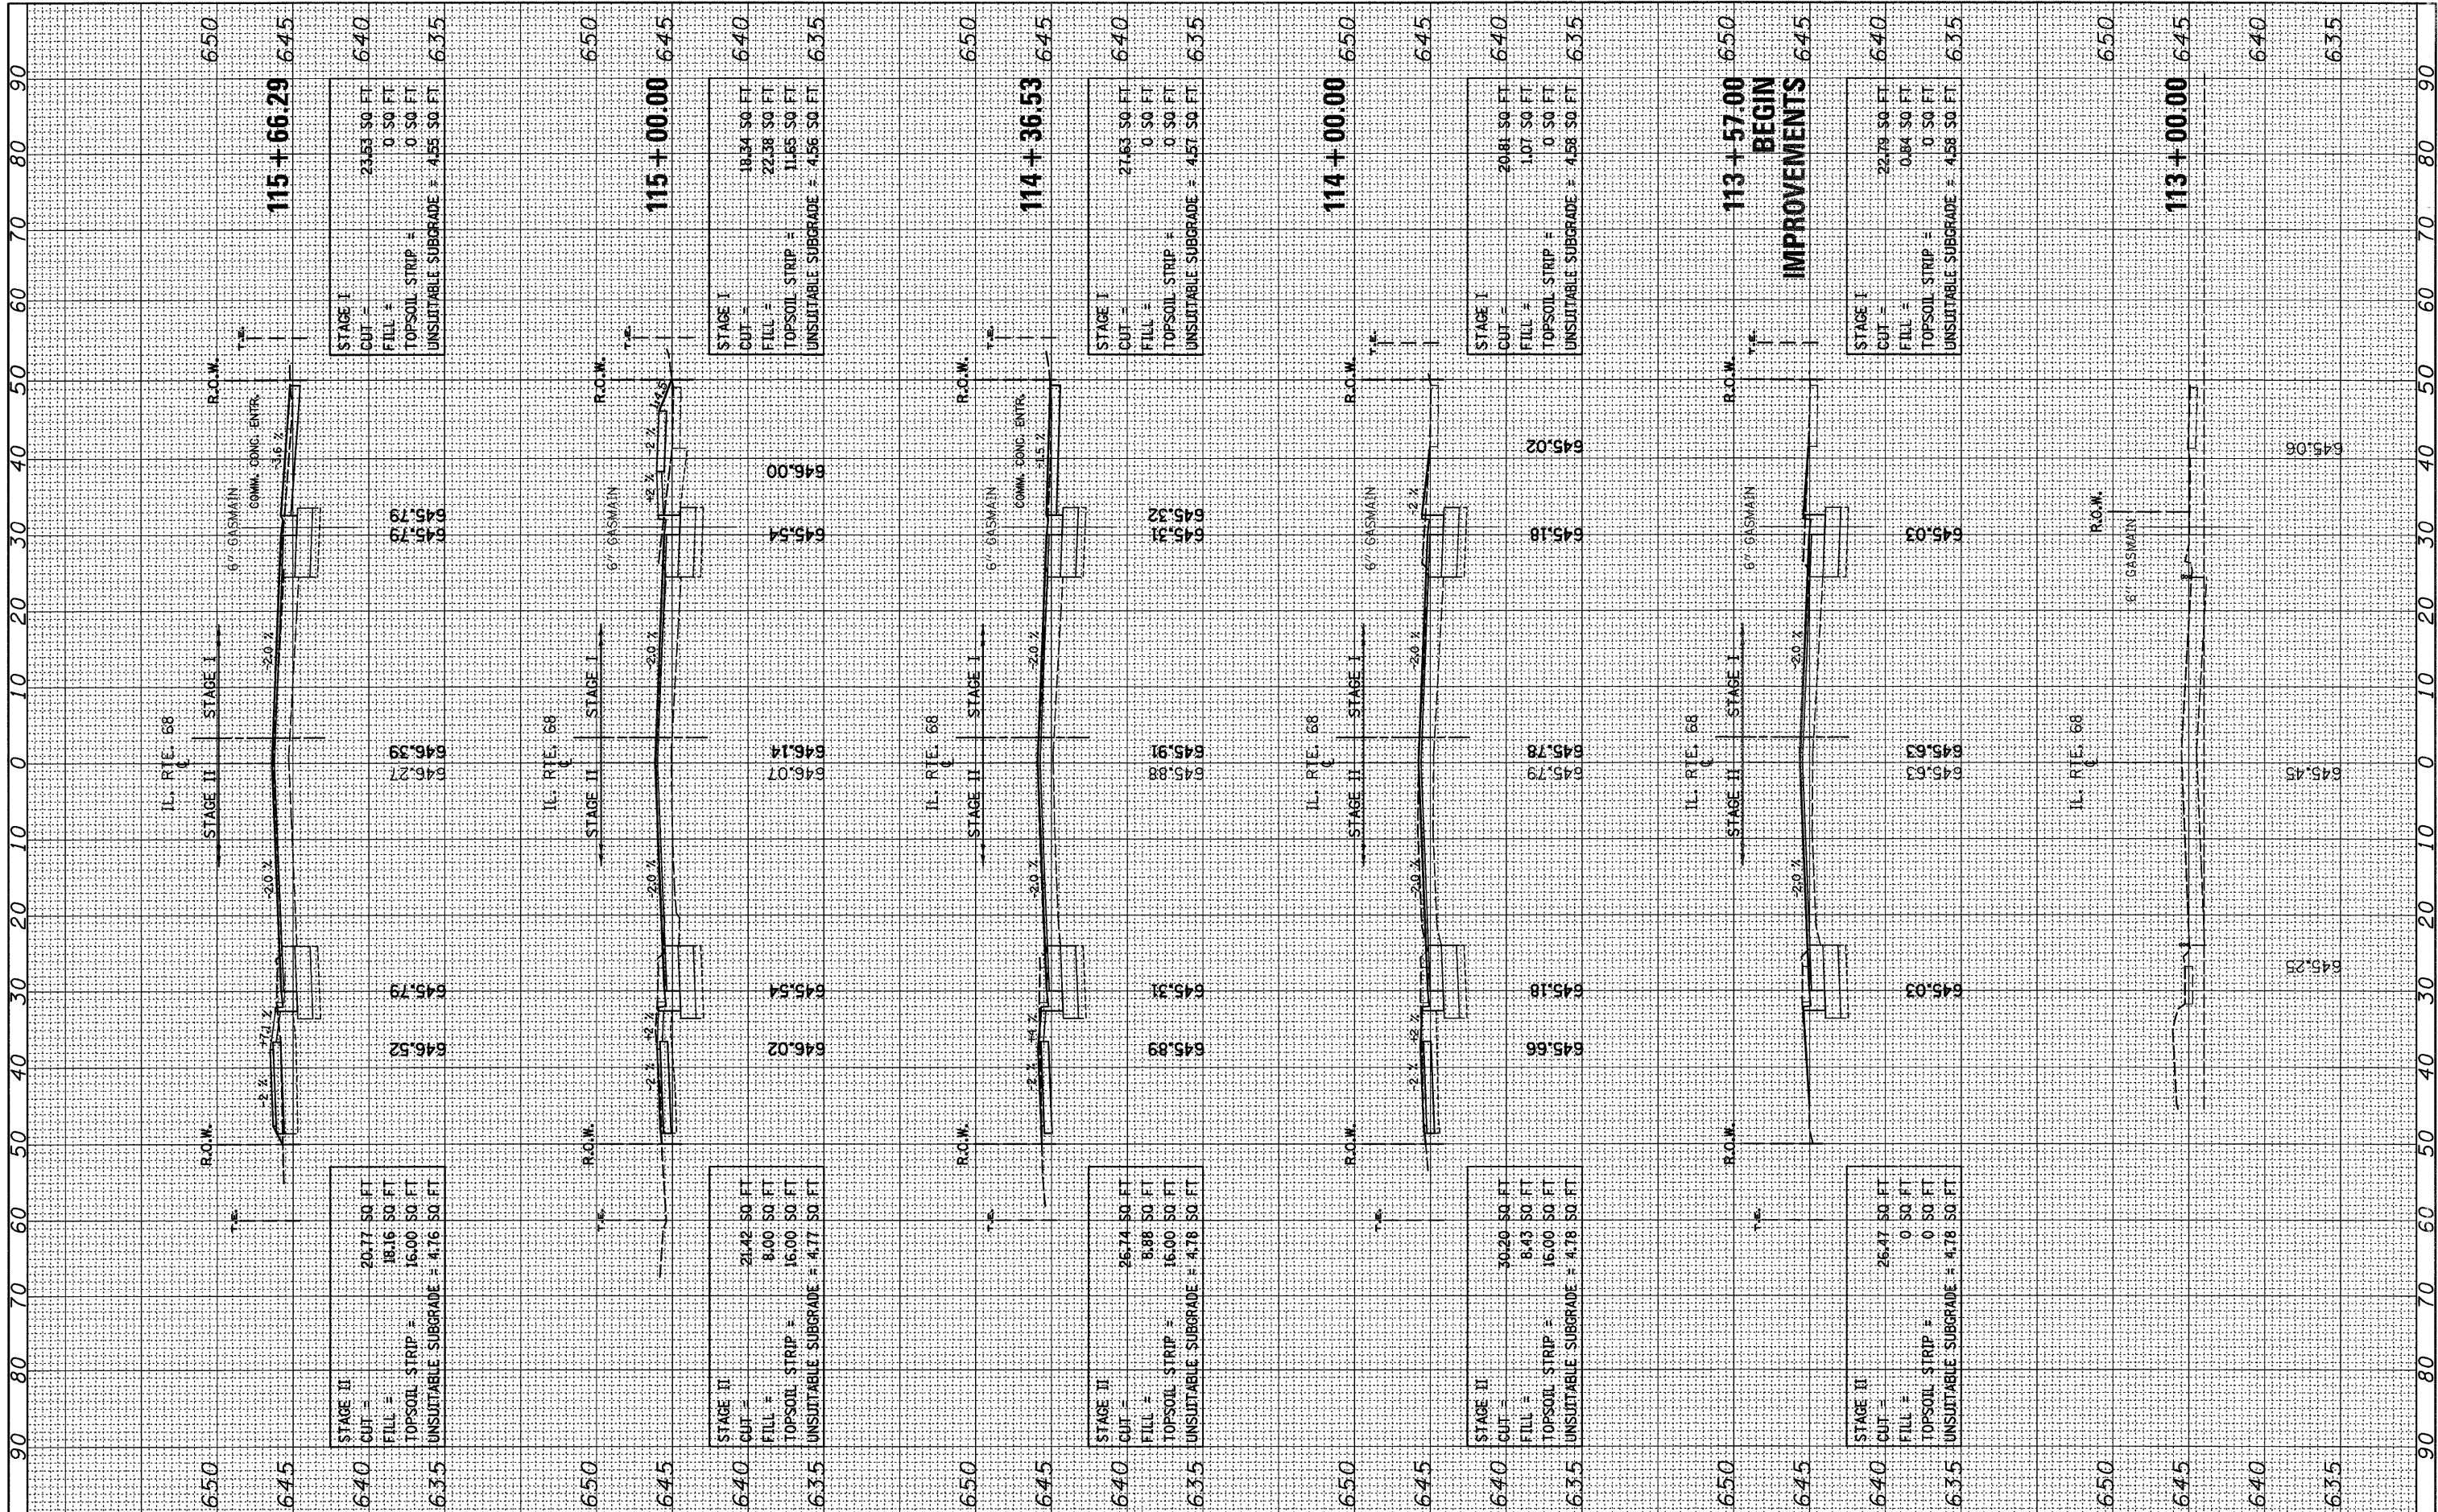

FILE NAME =	USER NAME = RDS	DESIGNED - JUD	REVISED -	<b>STATE OF ILLINOIS</b> <b>DEPARTMENT OF TRANSPORTATION</b>	<b>CROSS-SECTIONS</b> <b>IL ROUTE 68 (DUNDEE ROAD) OVER WHEELING DRAINAGE DITCH</b>		F.A.P. RTE. 343	SECTION 98-B	COUNTY COOK	TOTAL SHEETS 65	SHEET NO. 50	
*FILE#	PLOT SCALE = 1"=10'	DRAWN - RDS	REVISED -		SCALE: 1"=10'H, 5'V	SHEET NO. OF SHEETS	STA. 113+00.00 TO STA. 115+66.29	CONTRACT NO. 60H20				
	PLOT DATE = 11-12-10	CHECKED -	REVISED -					FED. ROAD DIST. NO. [ILLINOIS] FED. AID PROJECT				
		DATE - 11-12-10	REVISED -									