


FINAL SURVEY PLOTTED DATE
 NOTE BOOK NO. DATE
 AREAS CHECKED

ORIGINAL SURVEY PLOTTED DATE
 NOTE BOOK NO. DATE
 AREAS CHECKED

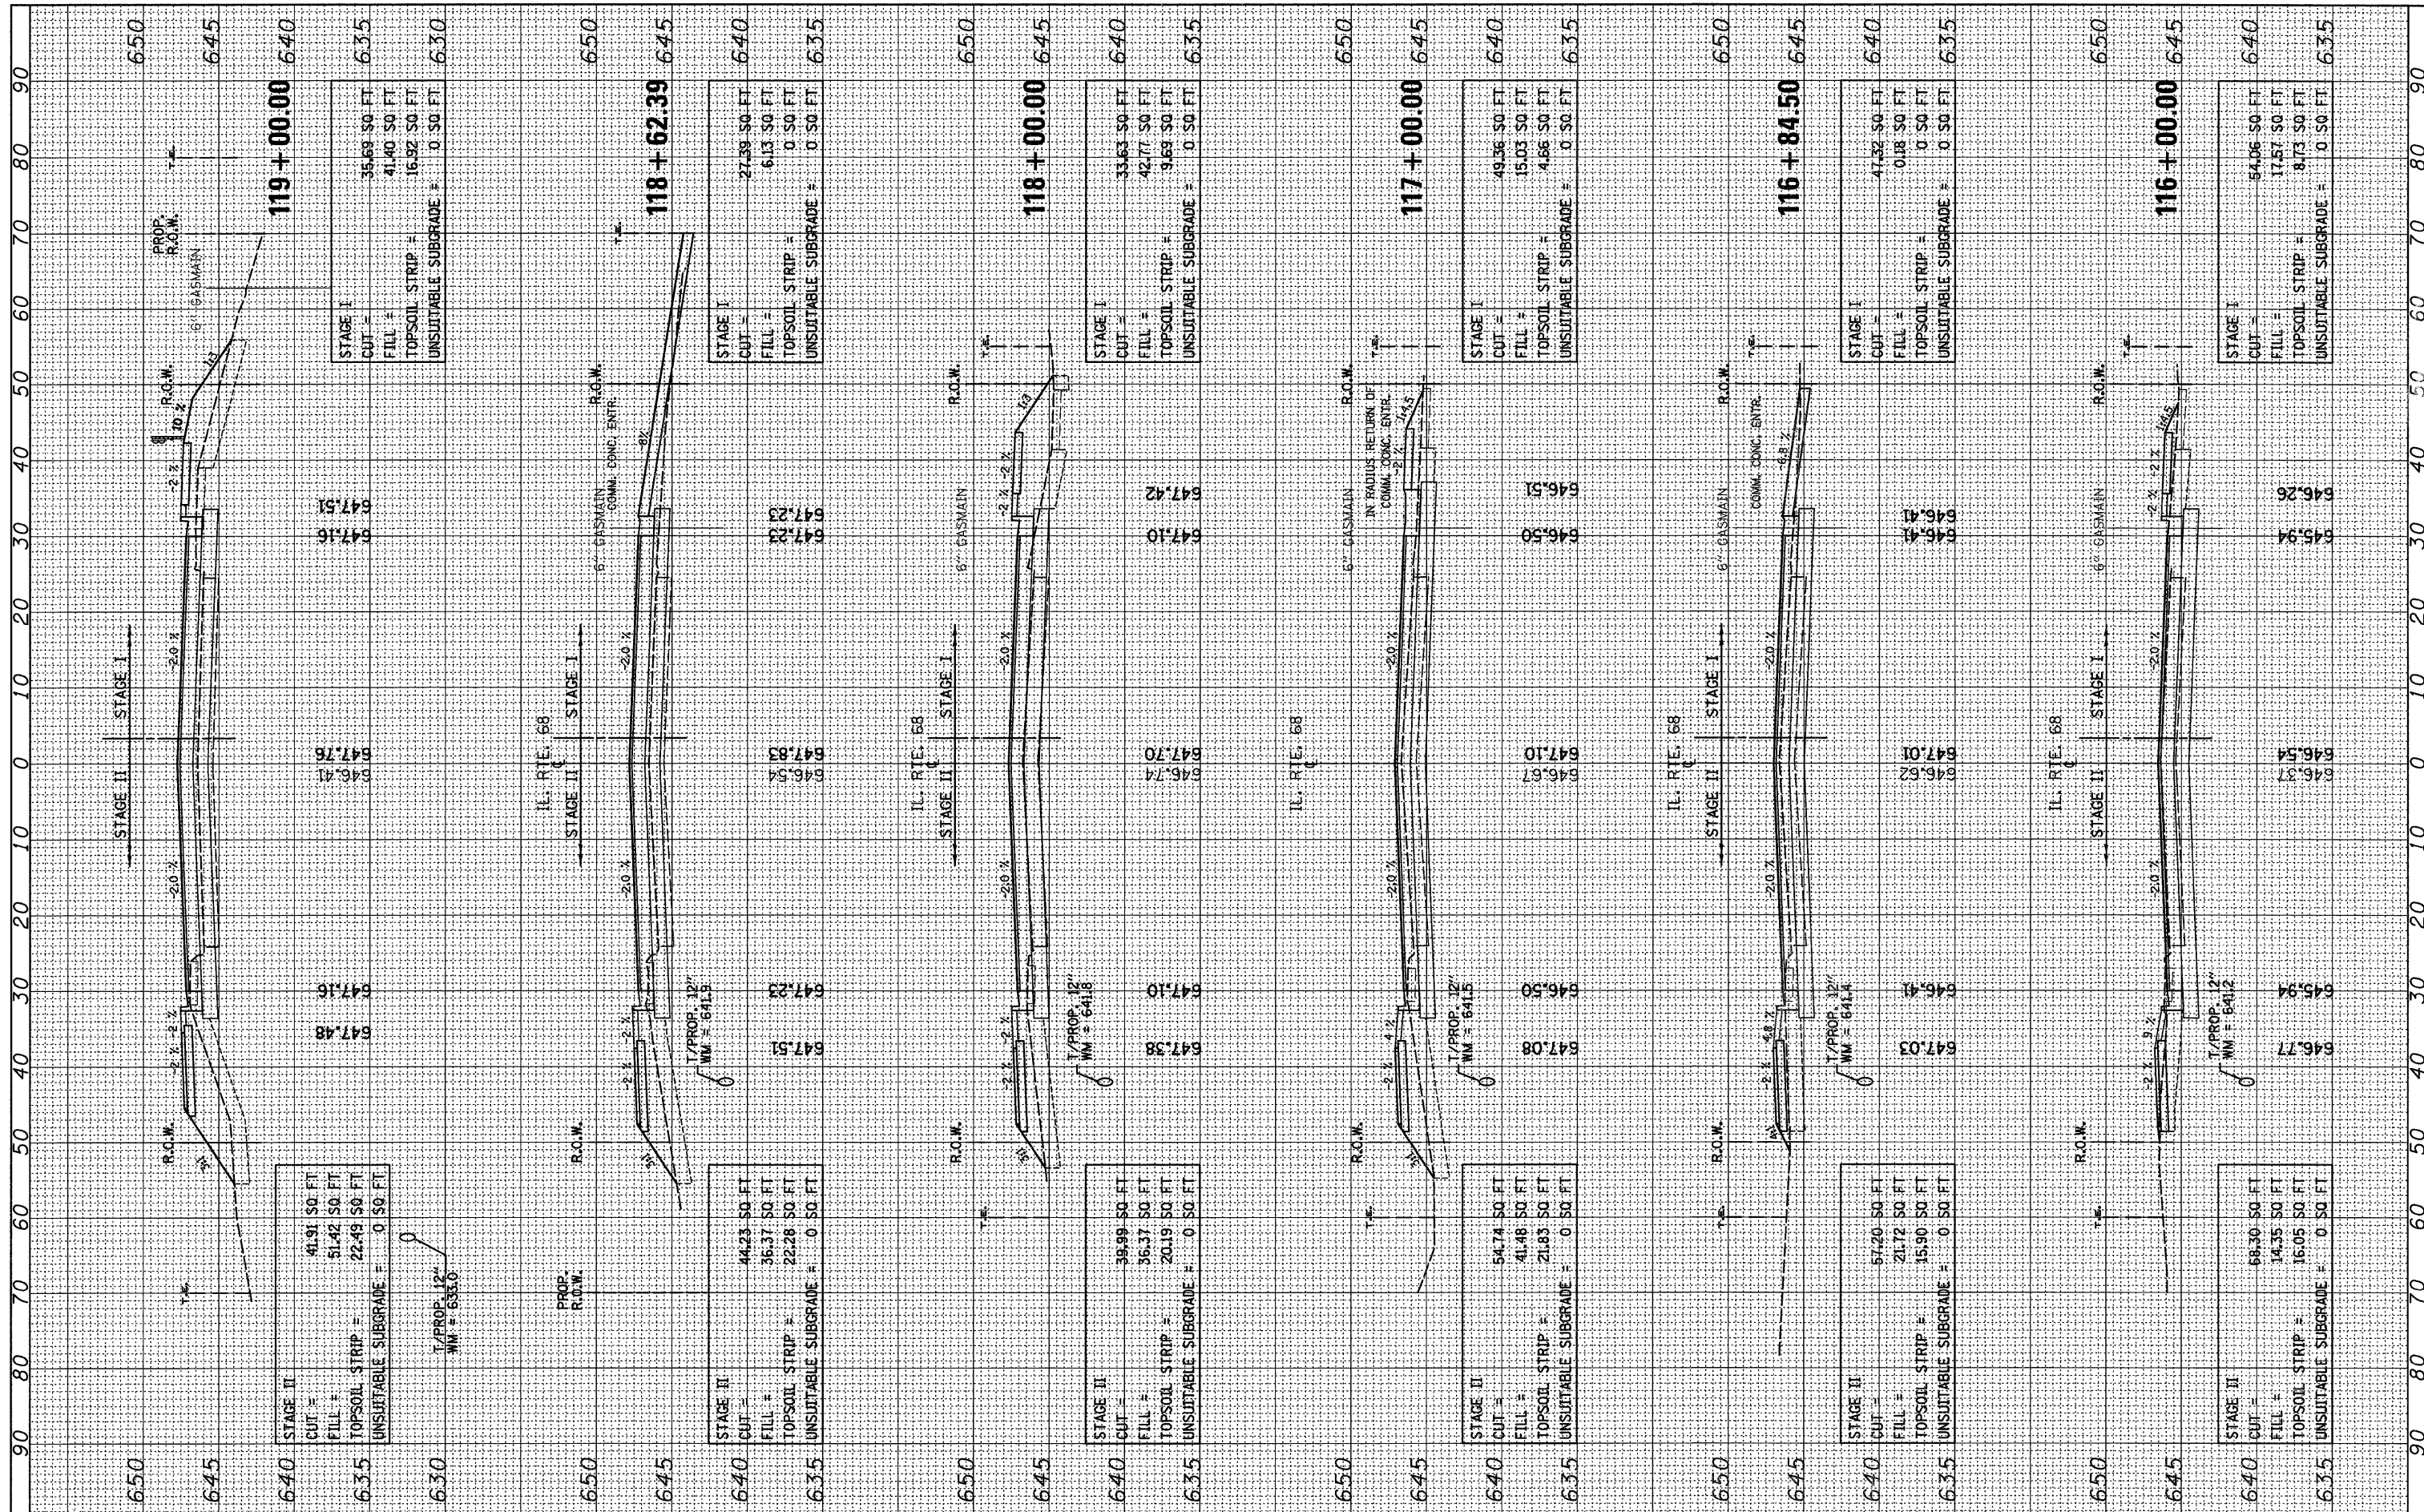

FILE NAME =
 #FILE#

USER NAME = RDS
 PLOT SCALE = 1"=10'
 PLOT DATE = 11-12-10

DESIGNED - JJD
 DRAWN - RDS
 CHECKED -
 DATE - 11-12-10

REVISED -
 REVISED -
 REVISED -
 REVISED -

STATE OF ILLINOIS
 DEPARTMENT OF TRANSPORTATION

CROSS-SECTIONS
 IL. ROUTE 68 (DUNDEE ROAD) OVER WHEELING DRAINAGE DITCH
 SCALE: 1"=10'H, 5'V SHEET NO. OF SHEETS STA. 116+00.00 TO STA. 119+00.00

F.A.P. RTE.	SECTION	COUNTY	TOTAL SHEETS	SHEET NO.
343	COOK	98-B	65	51

FED. ROAD DIST. NO. [ILLINOIS] FED. AID PROJECT