


FINAL SURVEY	BY	DATE
NOTED		
NOTE BOOK		
NO.		

ORIGINAL SURVEY	BY	DATE
NOTED		
NOTE BOOK		
NO.		

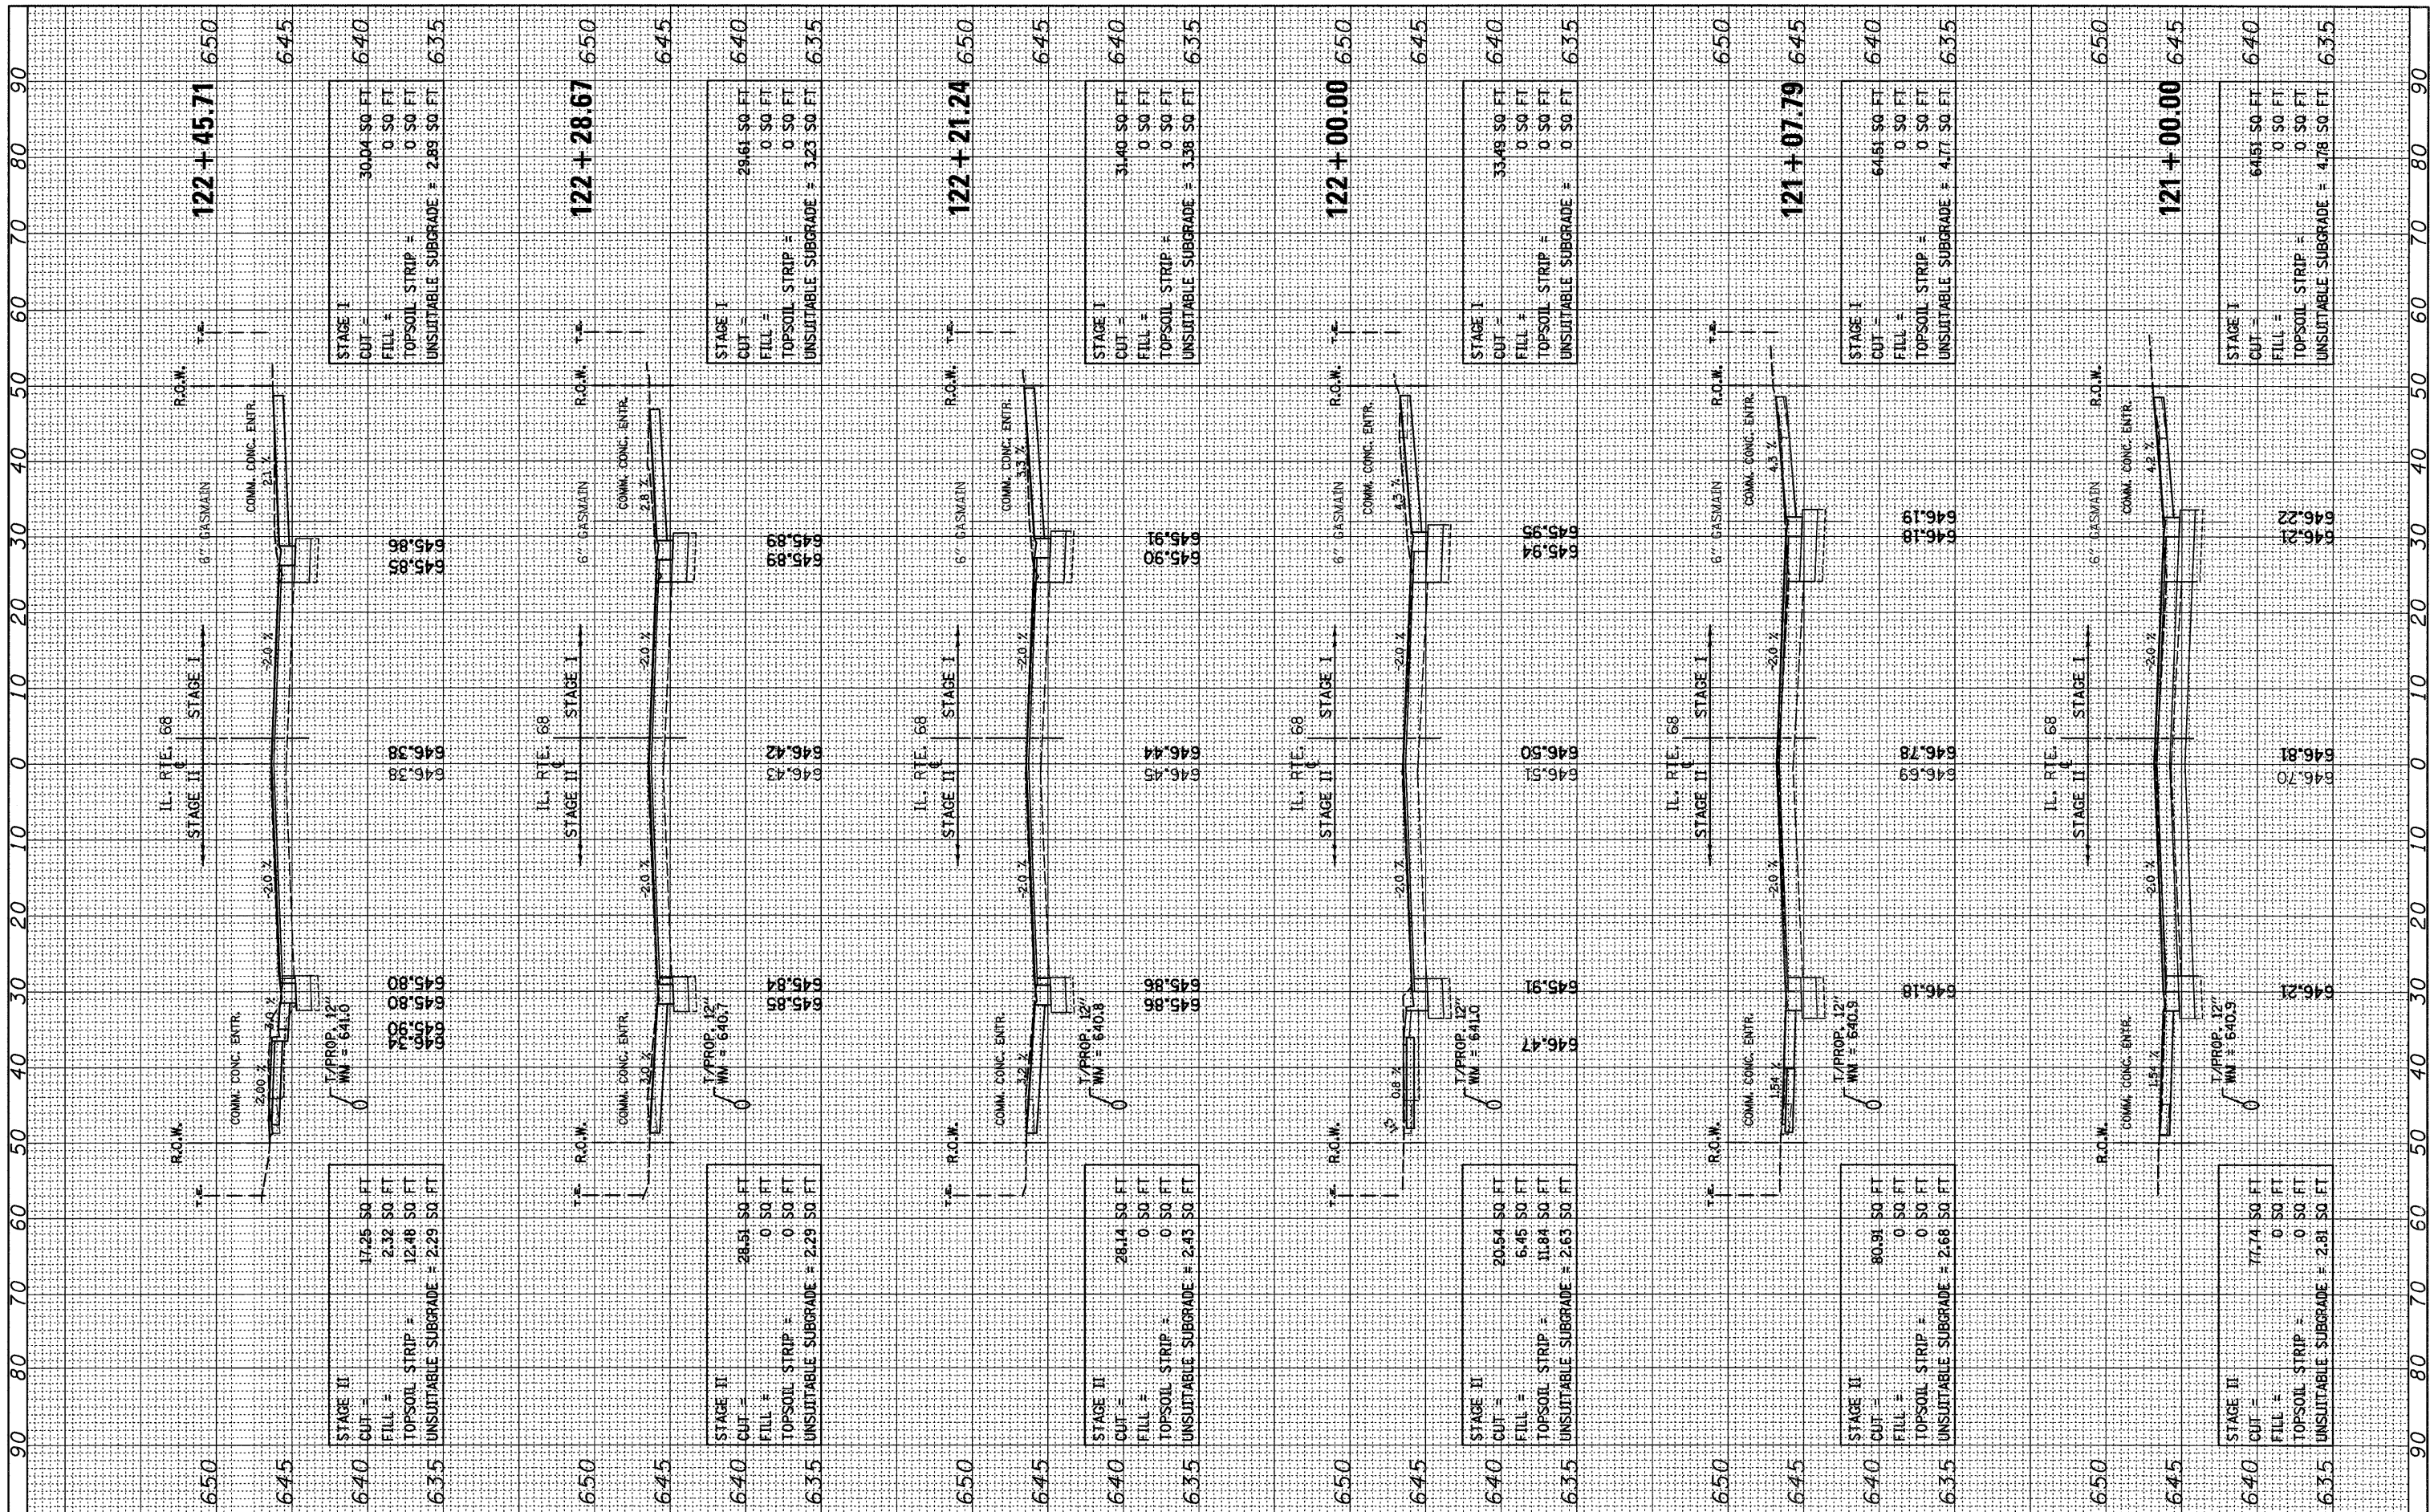

FILE NAME =
#FILEL*

USER NAME = RDS
PLOT SCALE = 1"=10'
PLOT DATE = 11-12-10

DESIGNED - JUD
DRAWN - RDS
CHECKED -
DATE - 11-12-10

REVISED -
REVISED -
REVISED -
REVISED -

**STATE OF ILLINOIS
DEPARTMENT OF TRANSPORTATION**

**CROSS-SECTIONS
IL. ROUTE 68 (DUNDEE ROAD) OVER WHEELING DRAINAGE DITCH**

SCALE: 1"=10'H, 5'V SHEET NO. OF SHEETS STA. 121+00.00 TO STA. 122+45.71

F.A.P. RTE.	SECTION	COUNTY	TOTAL SHEETS	SHEET NO.
343	98-B	COOK	65	53
FED. ROAD DIST. NO.		ILLINOIS FED. AID PROJECT		CONTRACT NO. 60H20