


FINAL SURVEY	CHECKED	DATE
NOTE BOOK	PLOTTED	BY
NO.	TEMPLATE	
	AREAS	
	CHECKED	

ORIGINAL SURVEY	CHECKED	DATE
NOTE BOOK	PLOTTED	BY
NO.	TEMPLATE	
	AREAS	
	CHECKED	

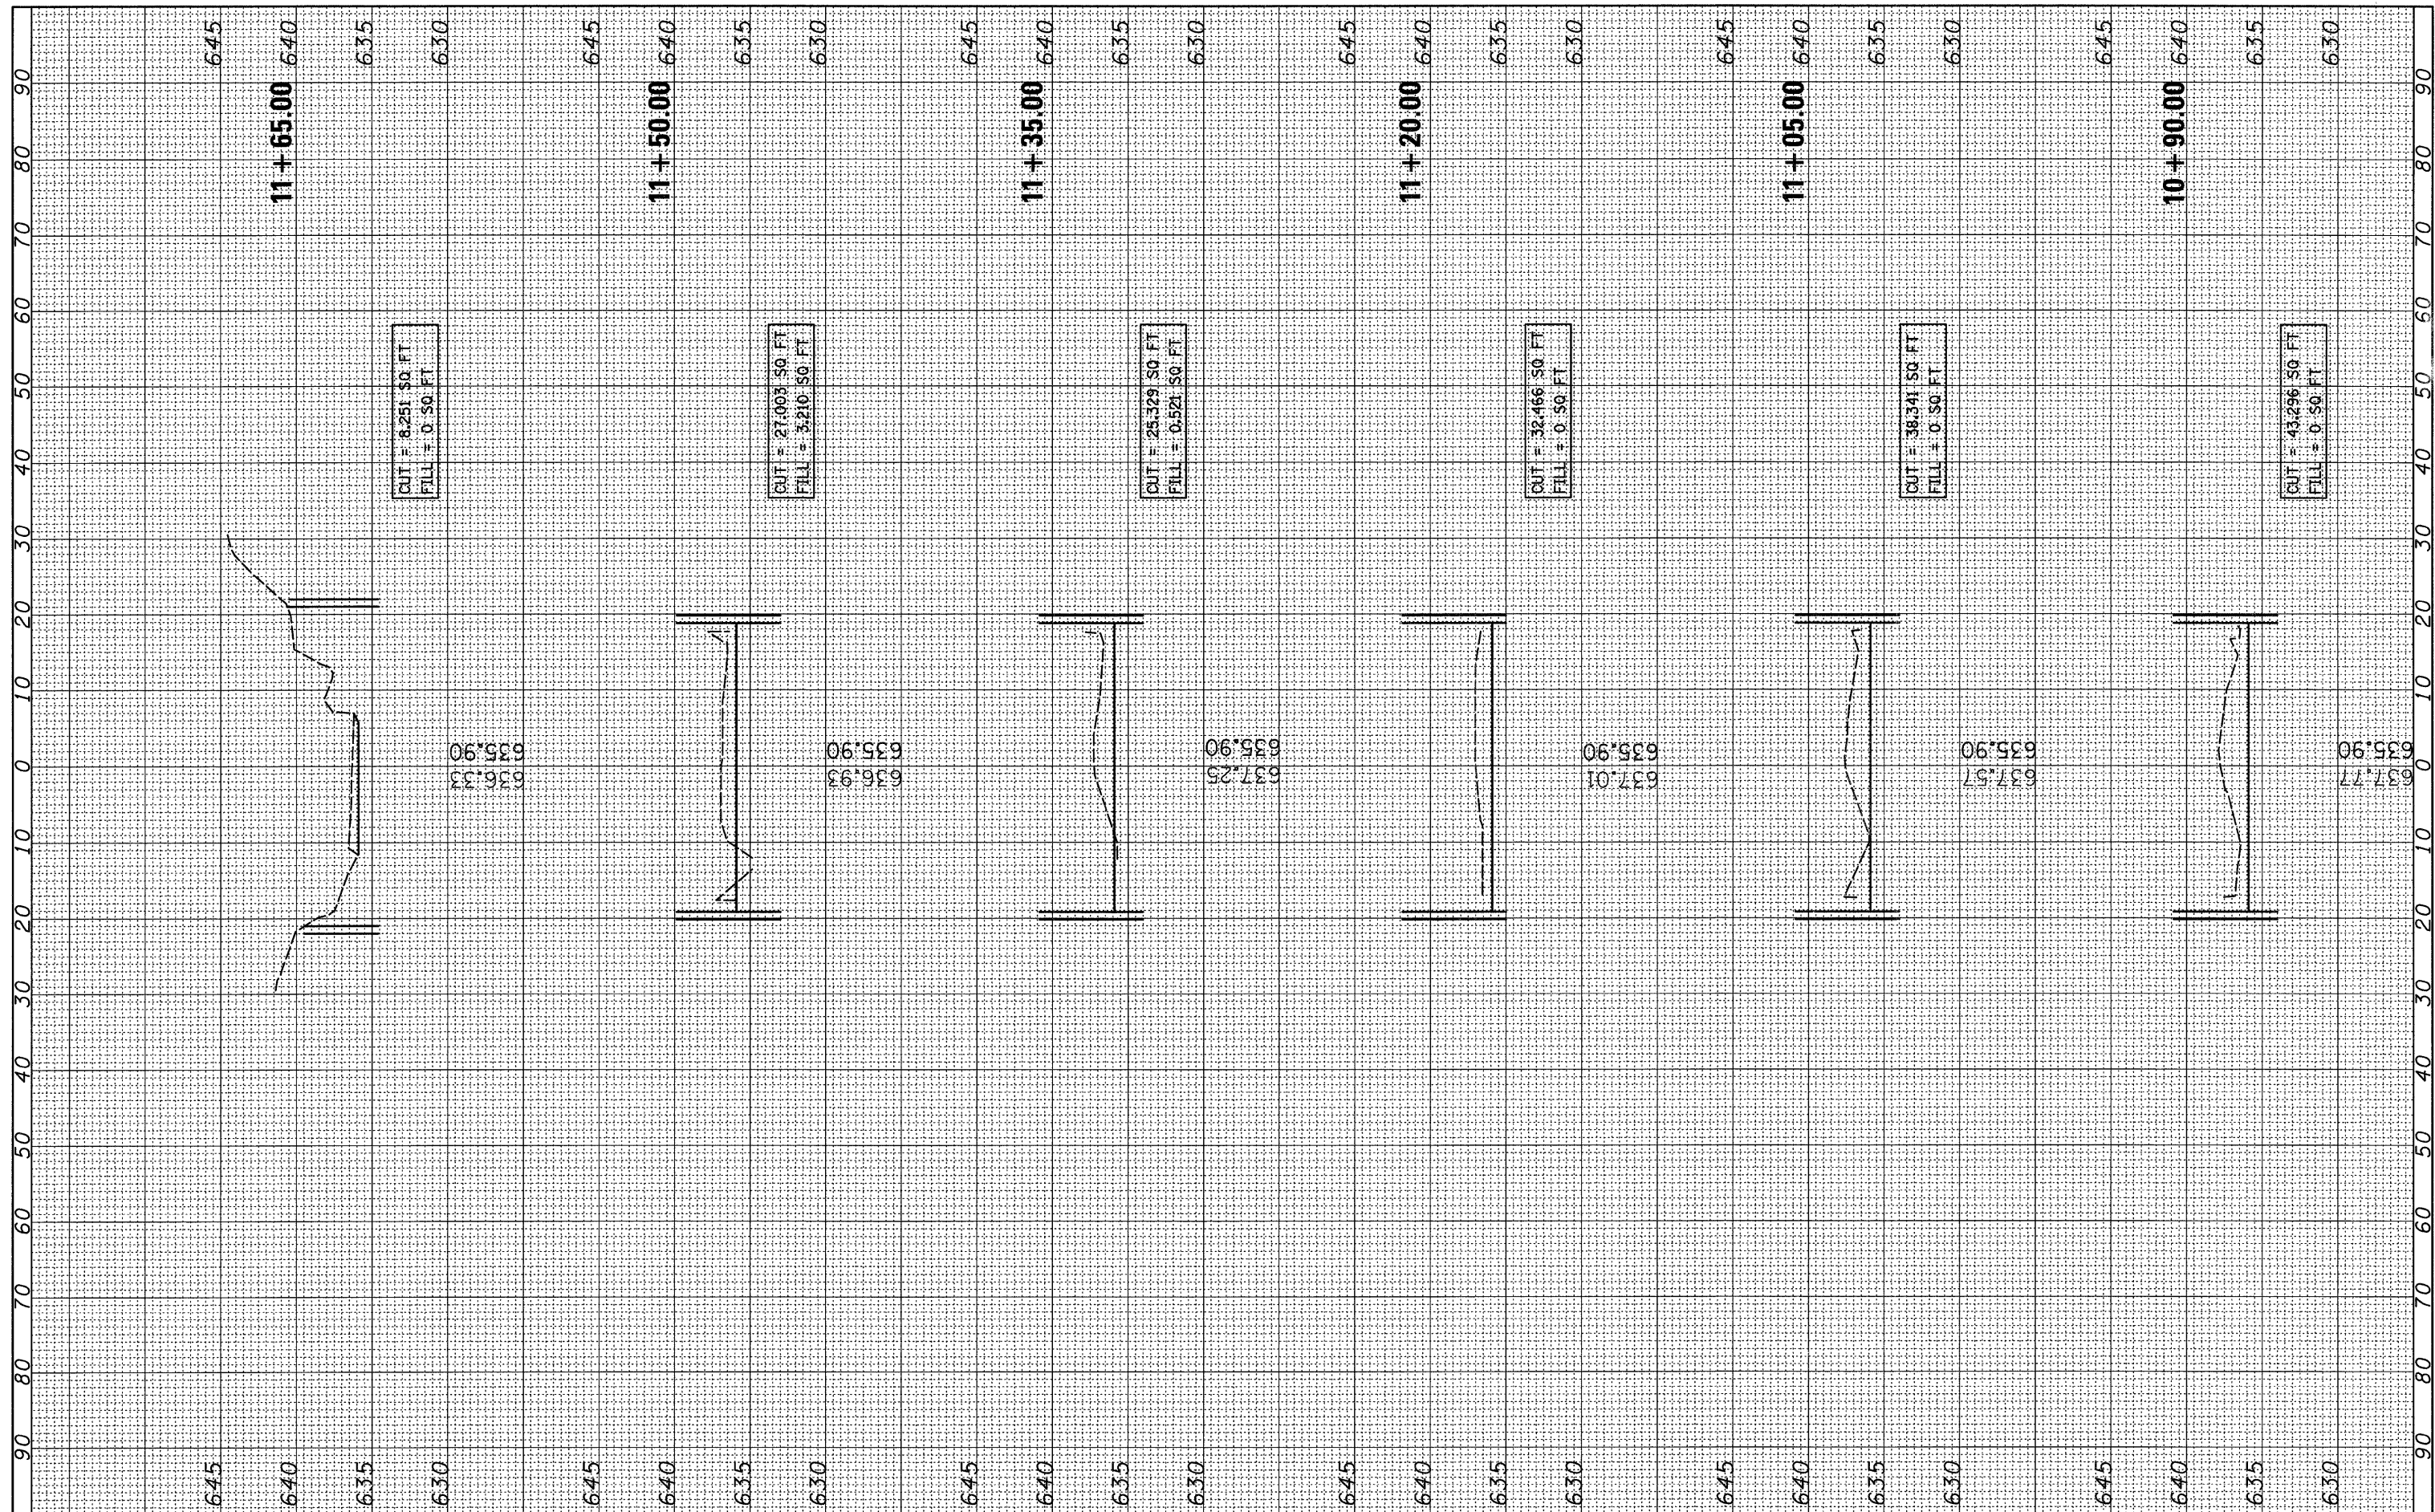

FILE NAME =
#FILEL#

USER NAME = RDS
PLOT SCALE = 1"=10'
PLOT DATE = 11-12-10

DESIGNED - JJD
DRAWN - RDS
CHECKED -
DATE - 11-12-10

REVISED -
REVISED -
REVISED -
REVISED -

**STATE OF ILLINOIS
DEPARTMENT OF TRANSPORTATION**

**CROSS-SECTIONS - WHEELING DRAINAGE DITCH
IL ROUTE 68 (DUNDEE ROAD) OVER WHEELING DRAINAGE DITCH**

SCALE: 1"=10'H, 5'V SHEET NO. OF SHEETS STA. 10+00.00 TO STA. 10+75.00

F.A.P. RTE. 343	SECTION 98-B	COUNTY COOK	TOTAL SHEETS 65	SHEET NO. 57
CONTRACT NO. 60H20				
FED. ROAD DIST. NO. [ILLINOIS] FED. AID PROJECT				