


| | |
|------------------|------|
| FINAL SURVEY NO. | DATE |
| CHECKED | BY |
| PLOTTED | |
| TEMPLATE | |
| AREAS | |
| CHECKED | |

| | |
|---------------------|------|
| ORIGINAL SURVEY NO. | DATE |
| CHECKED | BY |
| PLOTTED | |
| TEMPLATE | |
| AREAS | |
| CHECKED | |

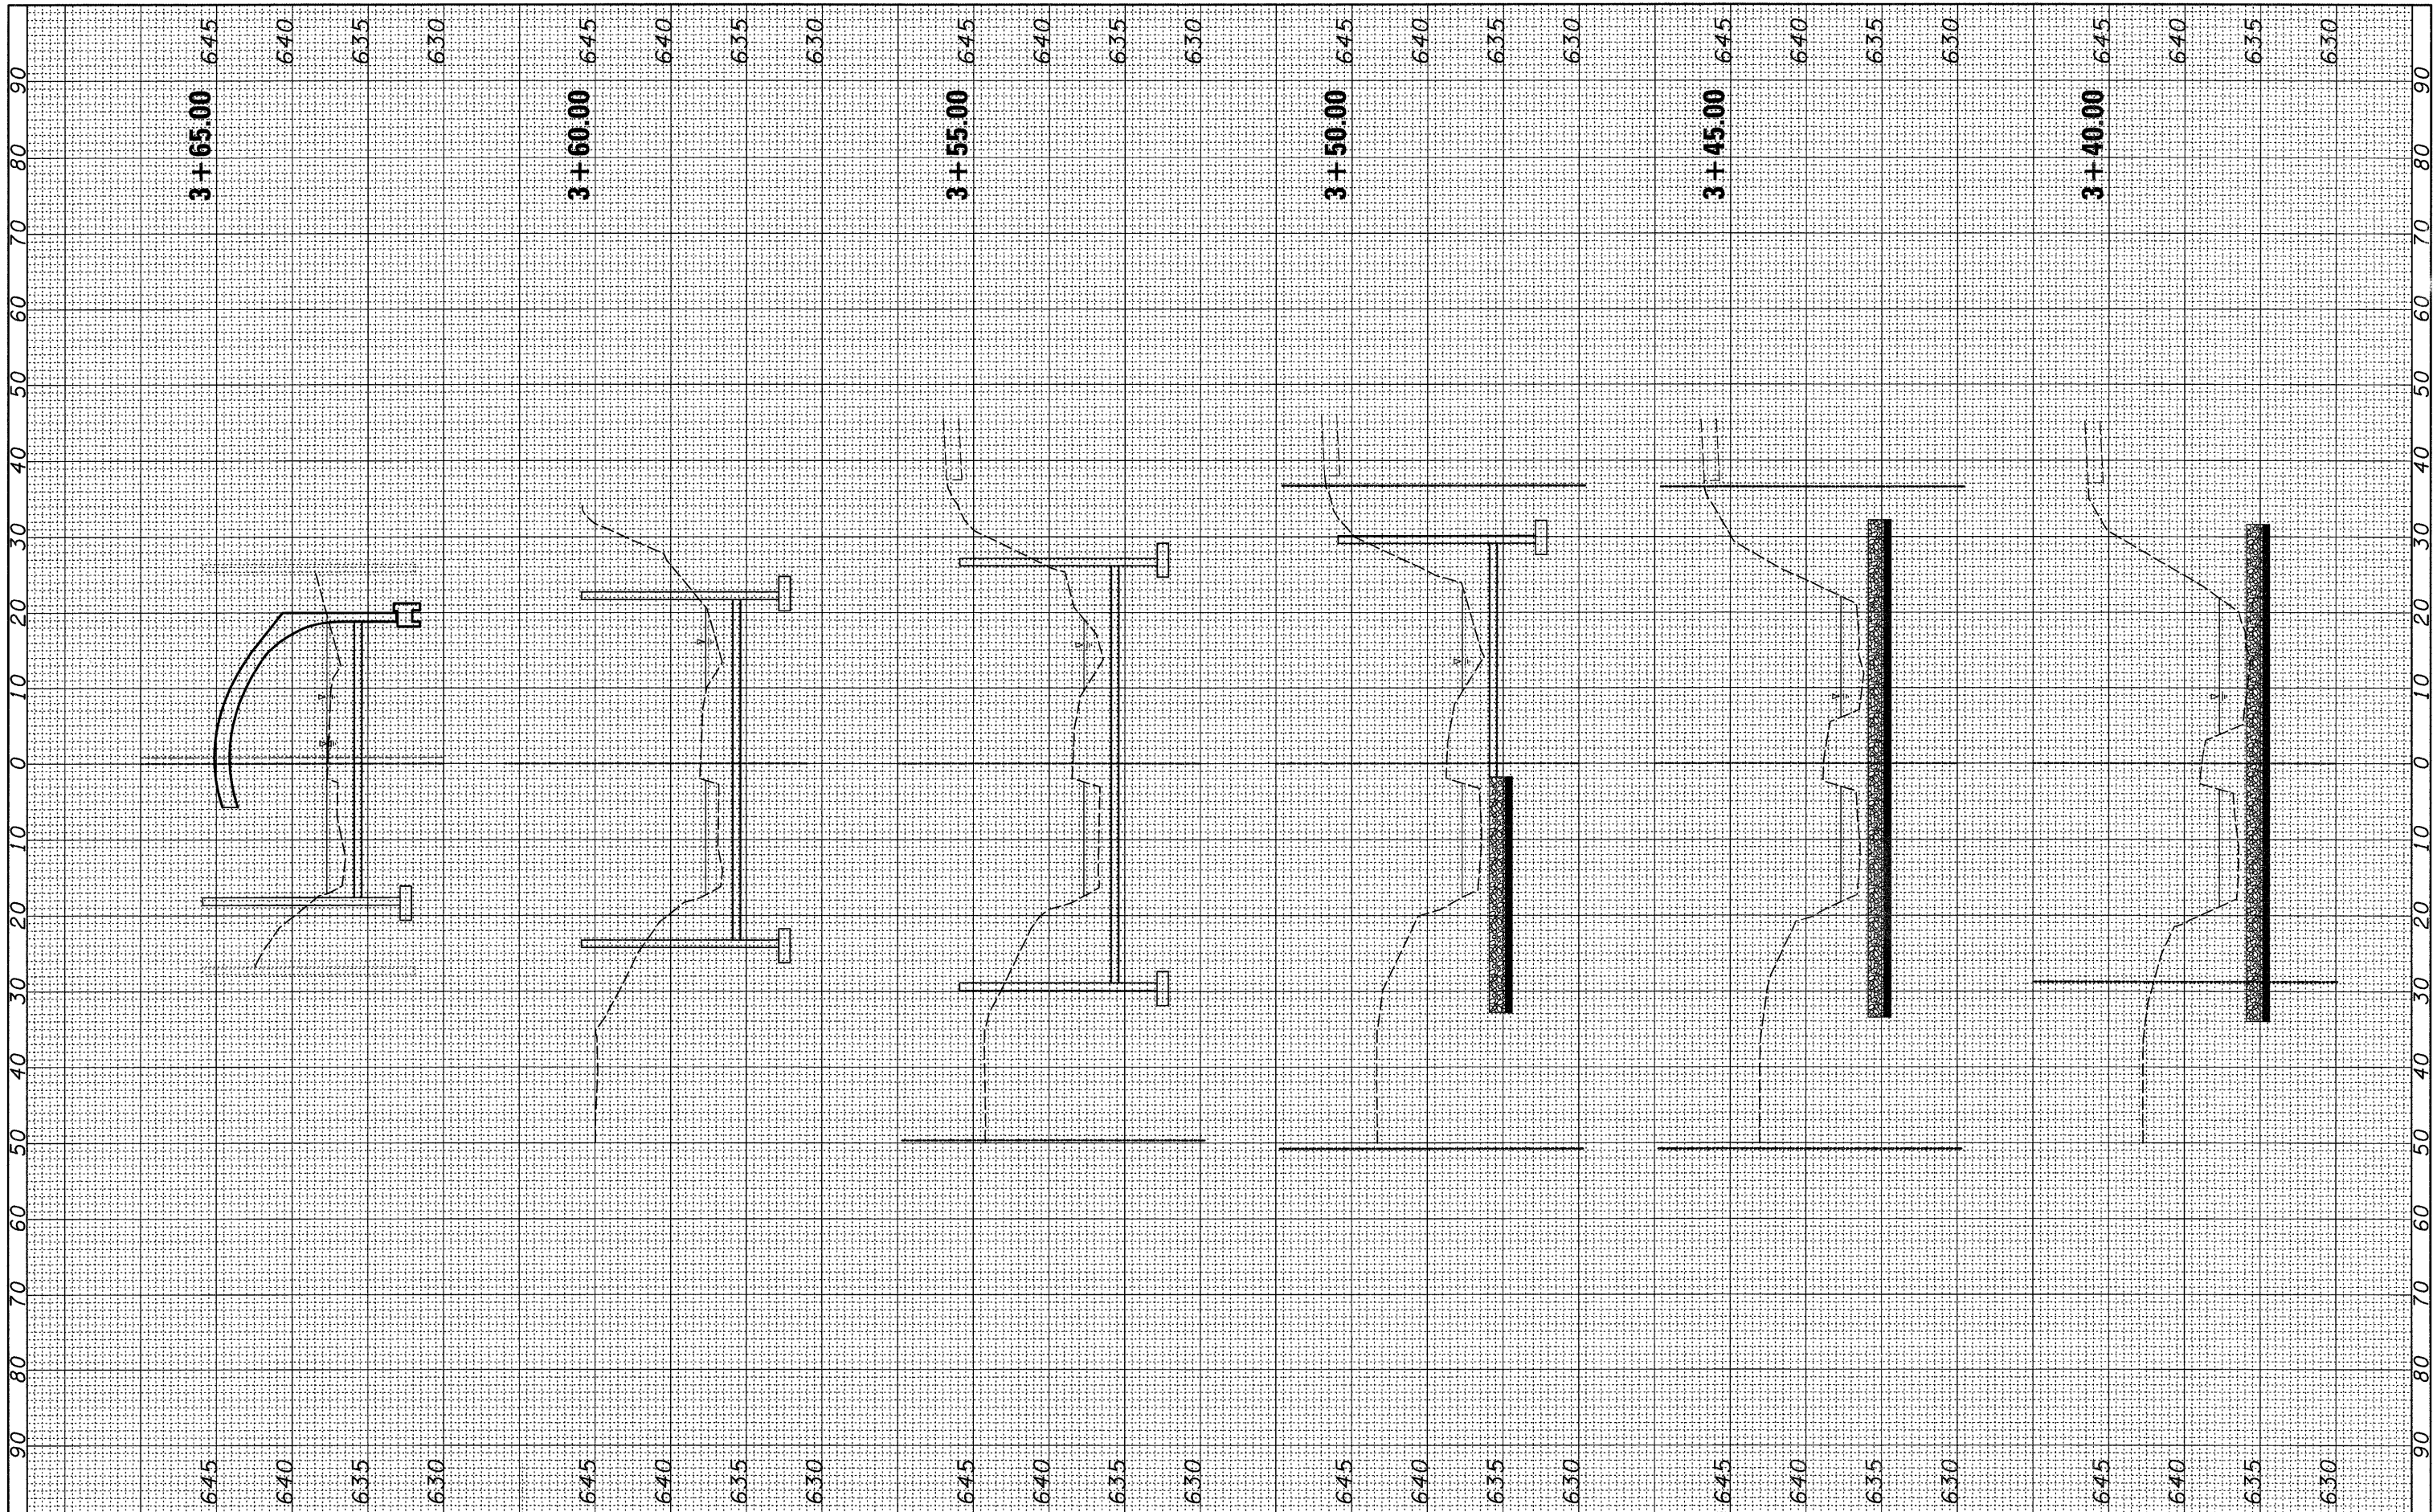

FILE NAME =
 #FILEL#

USER NAME = RDS
 PLOT SCALE = 1"=10'
 PLOT DATE = 05-05-10

DESIGNED - JJD
 DRAWN - RDS
 CHECKED -
 DATE - 05-05-10

REVISED -
 REVISED -
 REVISED -
 REVISED -

**STATE OF ILLINOIS
 DEPARTMENT OF TRANSPORTATION**

**COMPENSATORY STORAGE CROSS-SECTIONS-WHEELING DRAINAGE DITCH
 IL. ROUTE 68 (DUNDEE ROAD) OVER WHEELING DRAINAGE DITCH**

SCALE: 1"=10'H, 5'V SHEET NO. OF SHEETS STA. 10+00.00 TO STA. 10+75.00

| | | | | |
|---|--------------|-------------|-----------------|--------------|
| F.A.P. RTE. 343 | SECTION 98-B | COUNTY COOK | TOTAL SHEETS 65 | SHEET NO. 60 |
| CONTRACT NO. 60H20 | | | | |
| FED. ROAD DIST. NO. [ILLINOIS] FED. AID PROJECT | | | | |