


FINAL SURVEY	SURVEYED	BY	DATE
NOTE BOOK NO.	PLOTTED		
	AREAS		
	CHECKED		

ORIGINAL SURVEY	SURVEYED	BY	DATE
NOTE BOOK NO.	PLOTTED		
	AREAS		
	CHECKED		

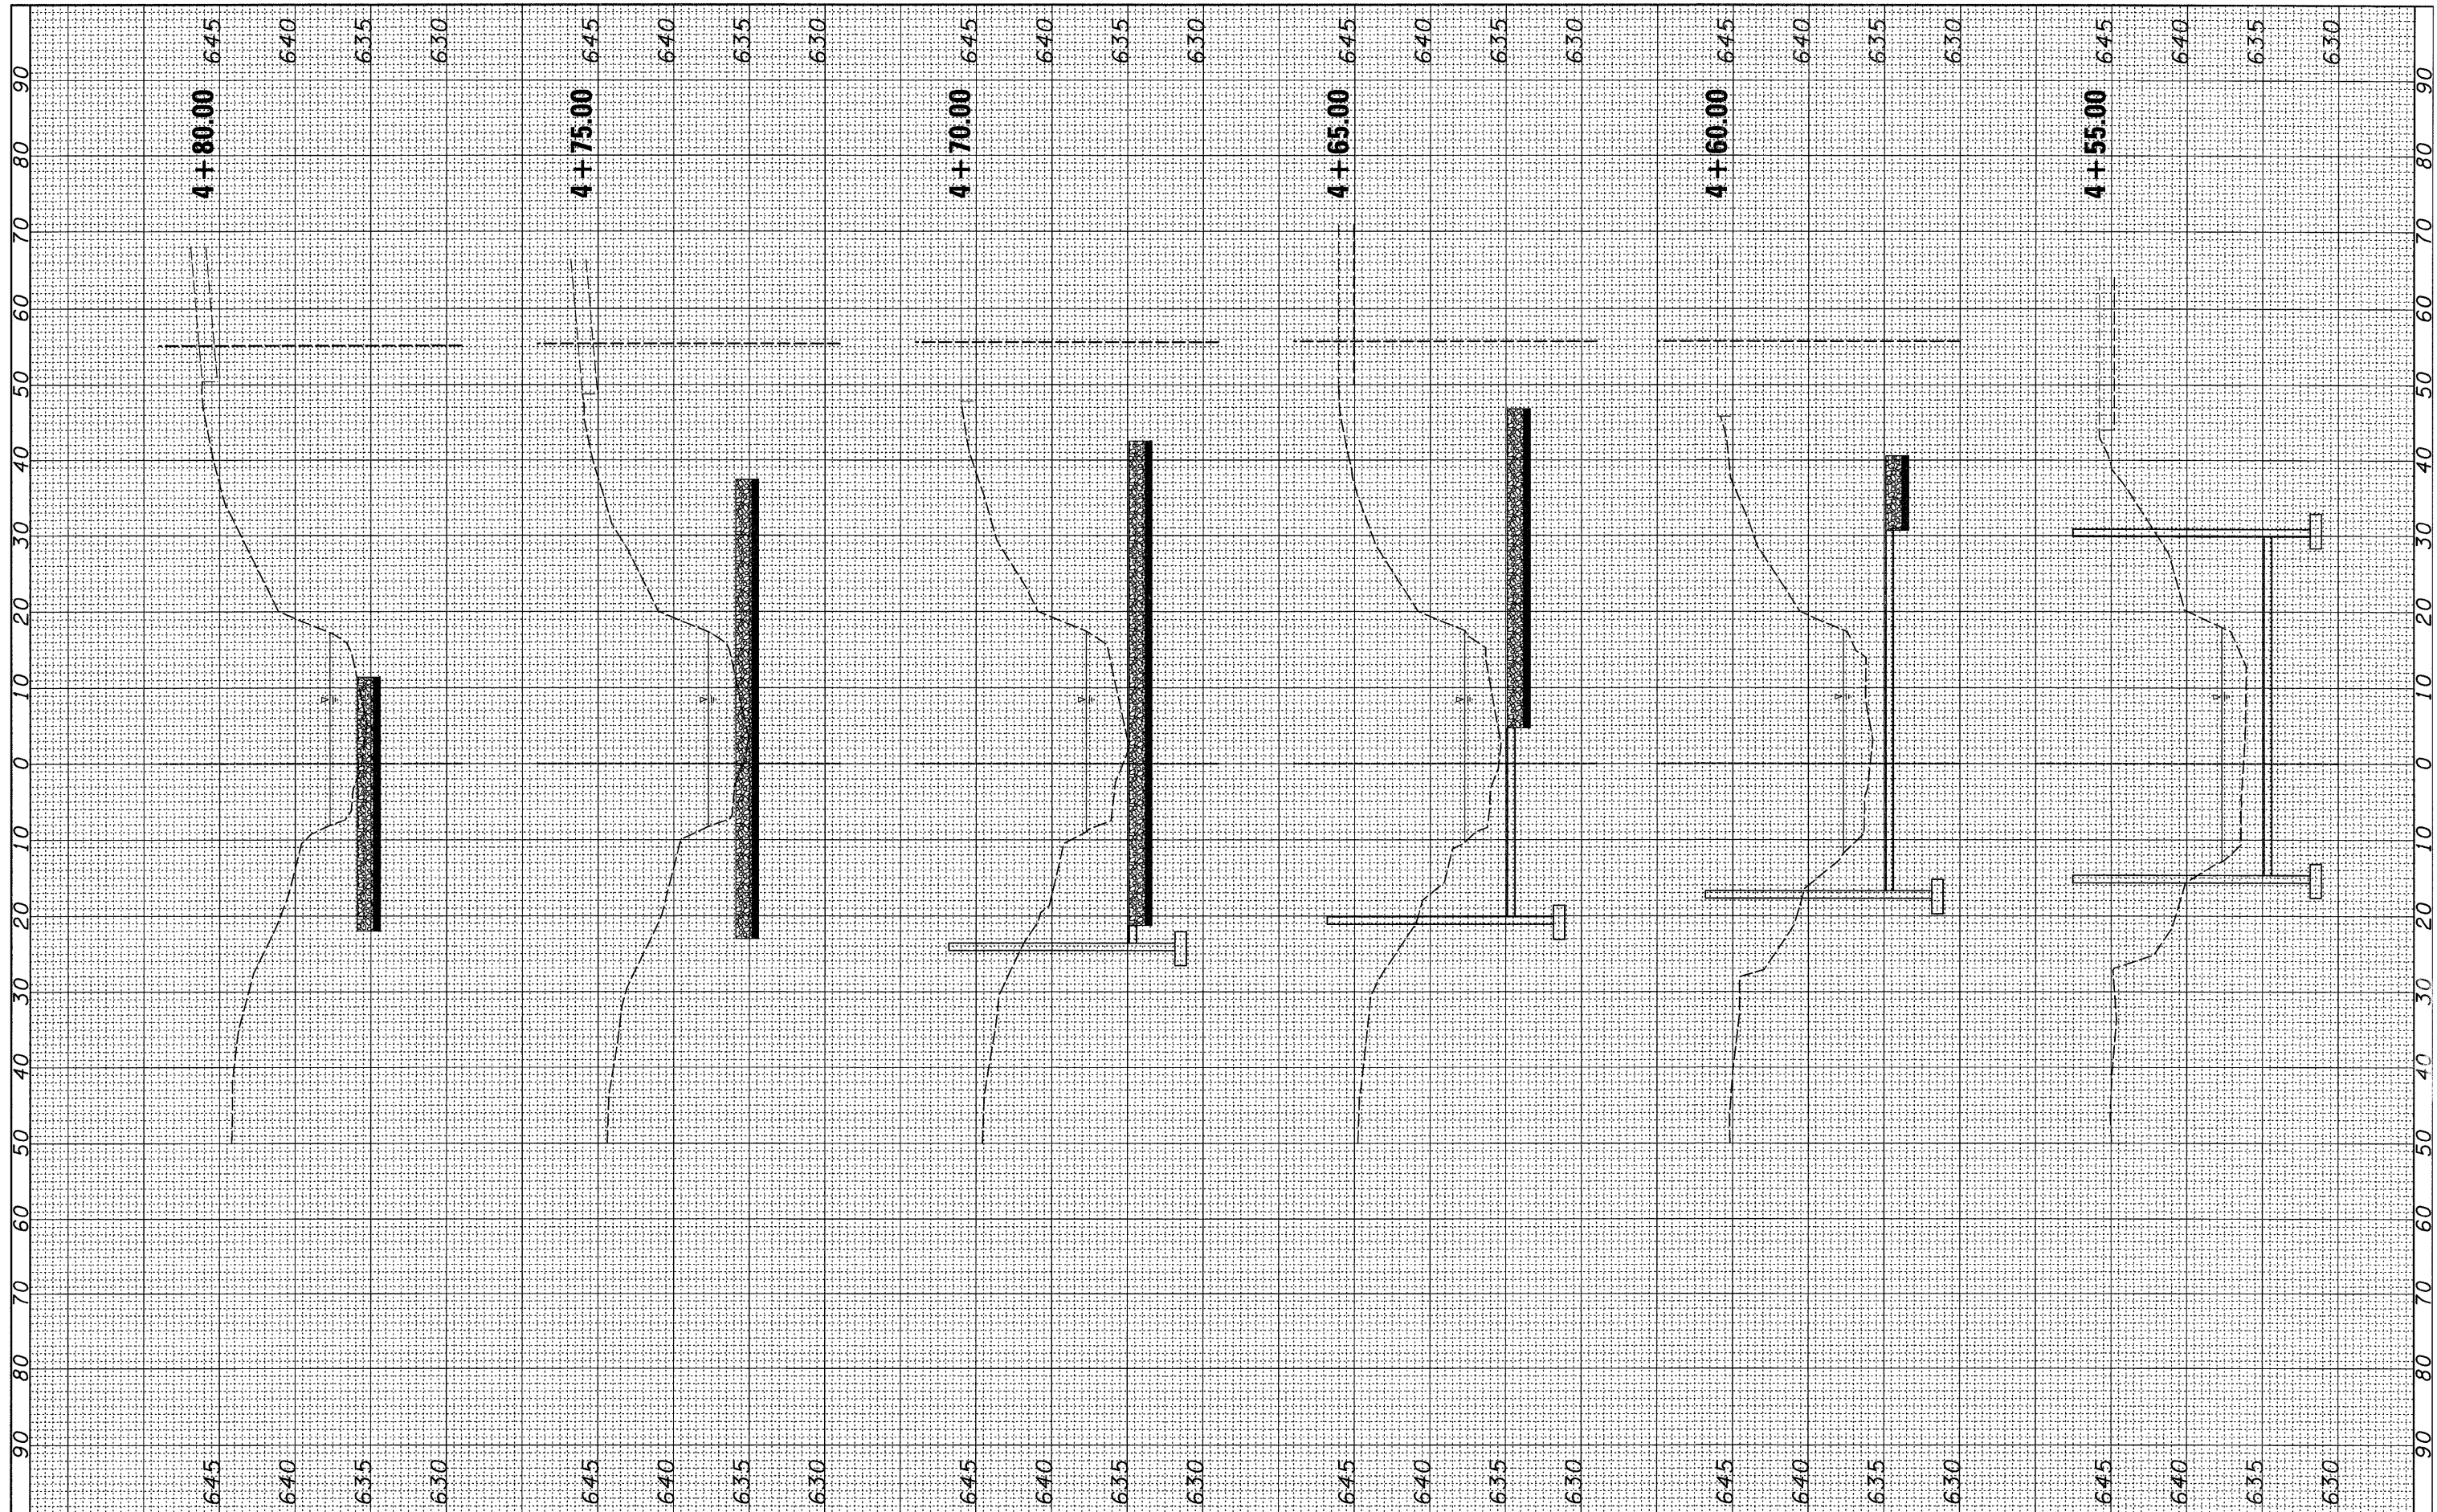

FILE NAME =
#FILE#

USER NAME = RDS
PLOT SCALE = 1"=10'
PLOT DATE = 05-05-10

DESIGNED - JJD
DRAWN - RDS
CHECKED -
DATE - 05-05-10

REVISED -
REVISED -
REVISED -
REVISED -

**STATE OF ILLINOIS
DEPARTMENT OF TRANSPORTATION**

**CROSS-SECTIONS - WHEELING DRAINAGE DITCH
IL. ROUTE 68 (DUNDEE ROAD) OVER WHEELING DRAINAGE DITCH**

SCALE: 1"=10'H, 5"V SHEET NO. OF SHEETS STA. 10+00.00 TO STA. 10+75.00

F.A.P. RTE. 343	SECTION 98-B	COUNTY COOK	TOTAL SHEETS 65	SHEET NO. 62
FED. ROAD DIST. NO. ILLINOIS FED. AID PROJECT		CONTRACT NO. 60H20		