


FINAL SURVEY NO.	DATE
SAVED SURVEY NO.	DATE
NOTE BOOK NO.	DATE
TEMPLATE AREAS CHECKED	

ORIGINAL SURVEY NO.	DATE
SAVED SURVEY NO.	DATE
NOTE BOOK NO.	DATE
TEMPLATE AREAS CHECKED	

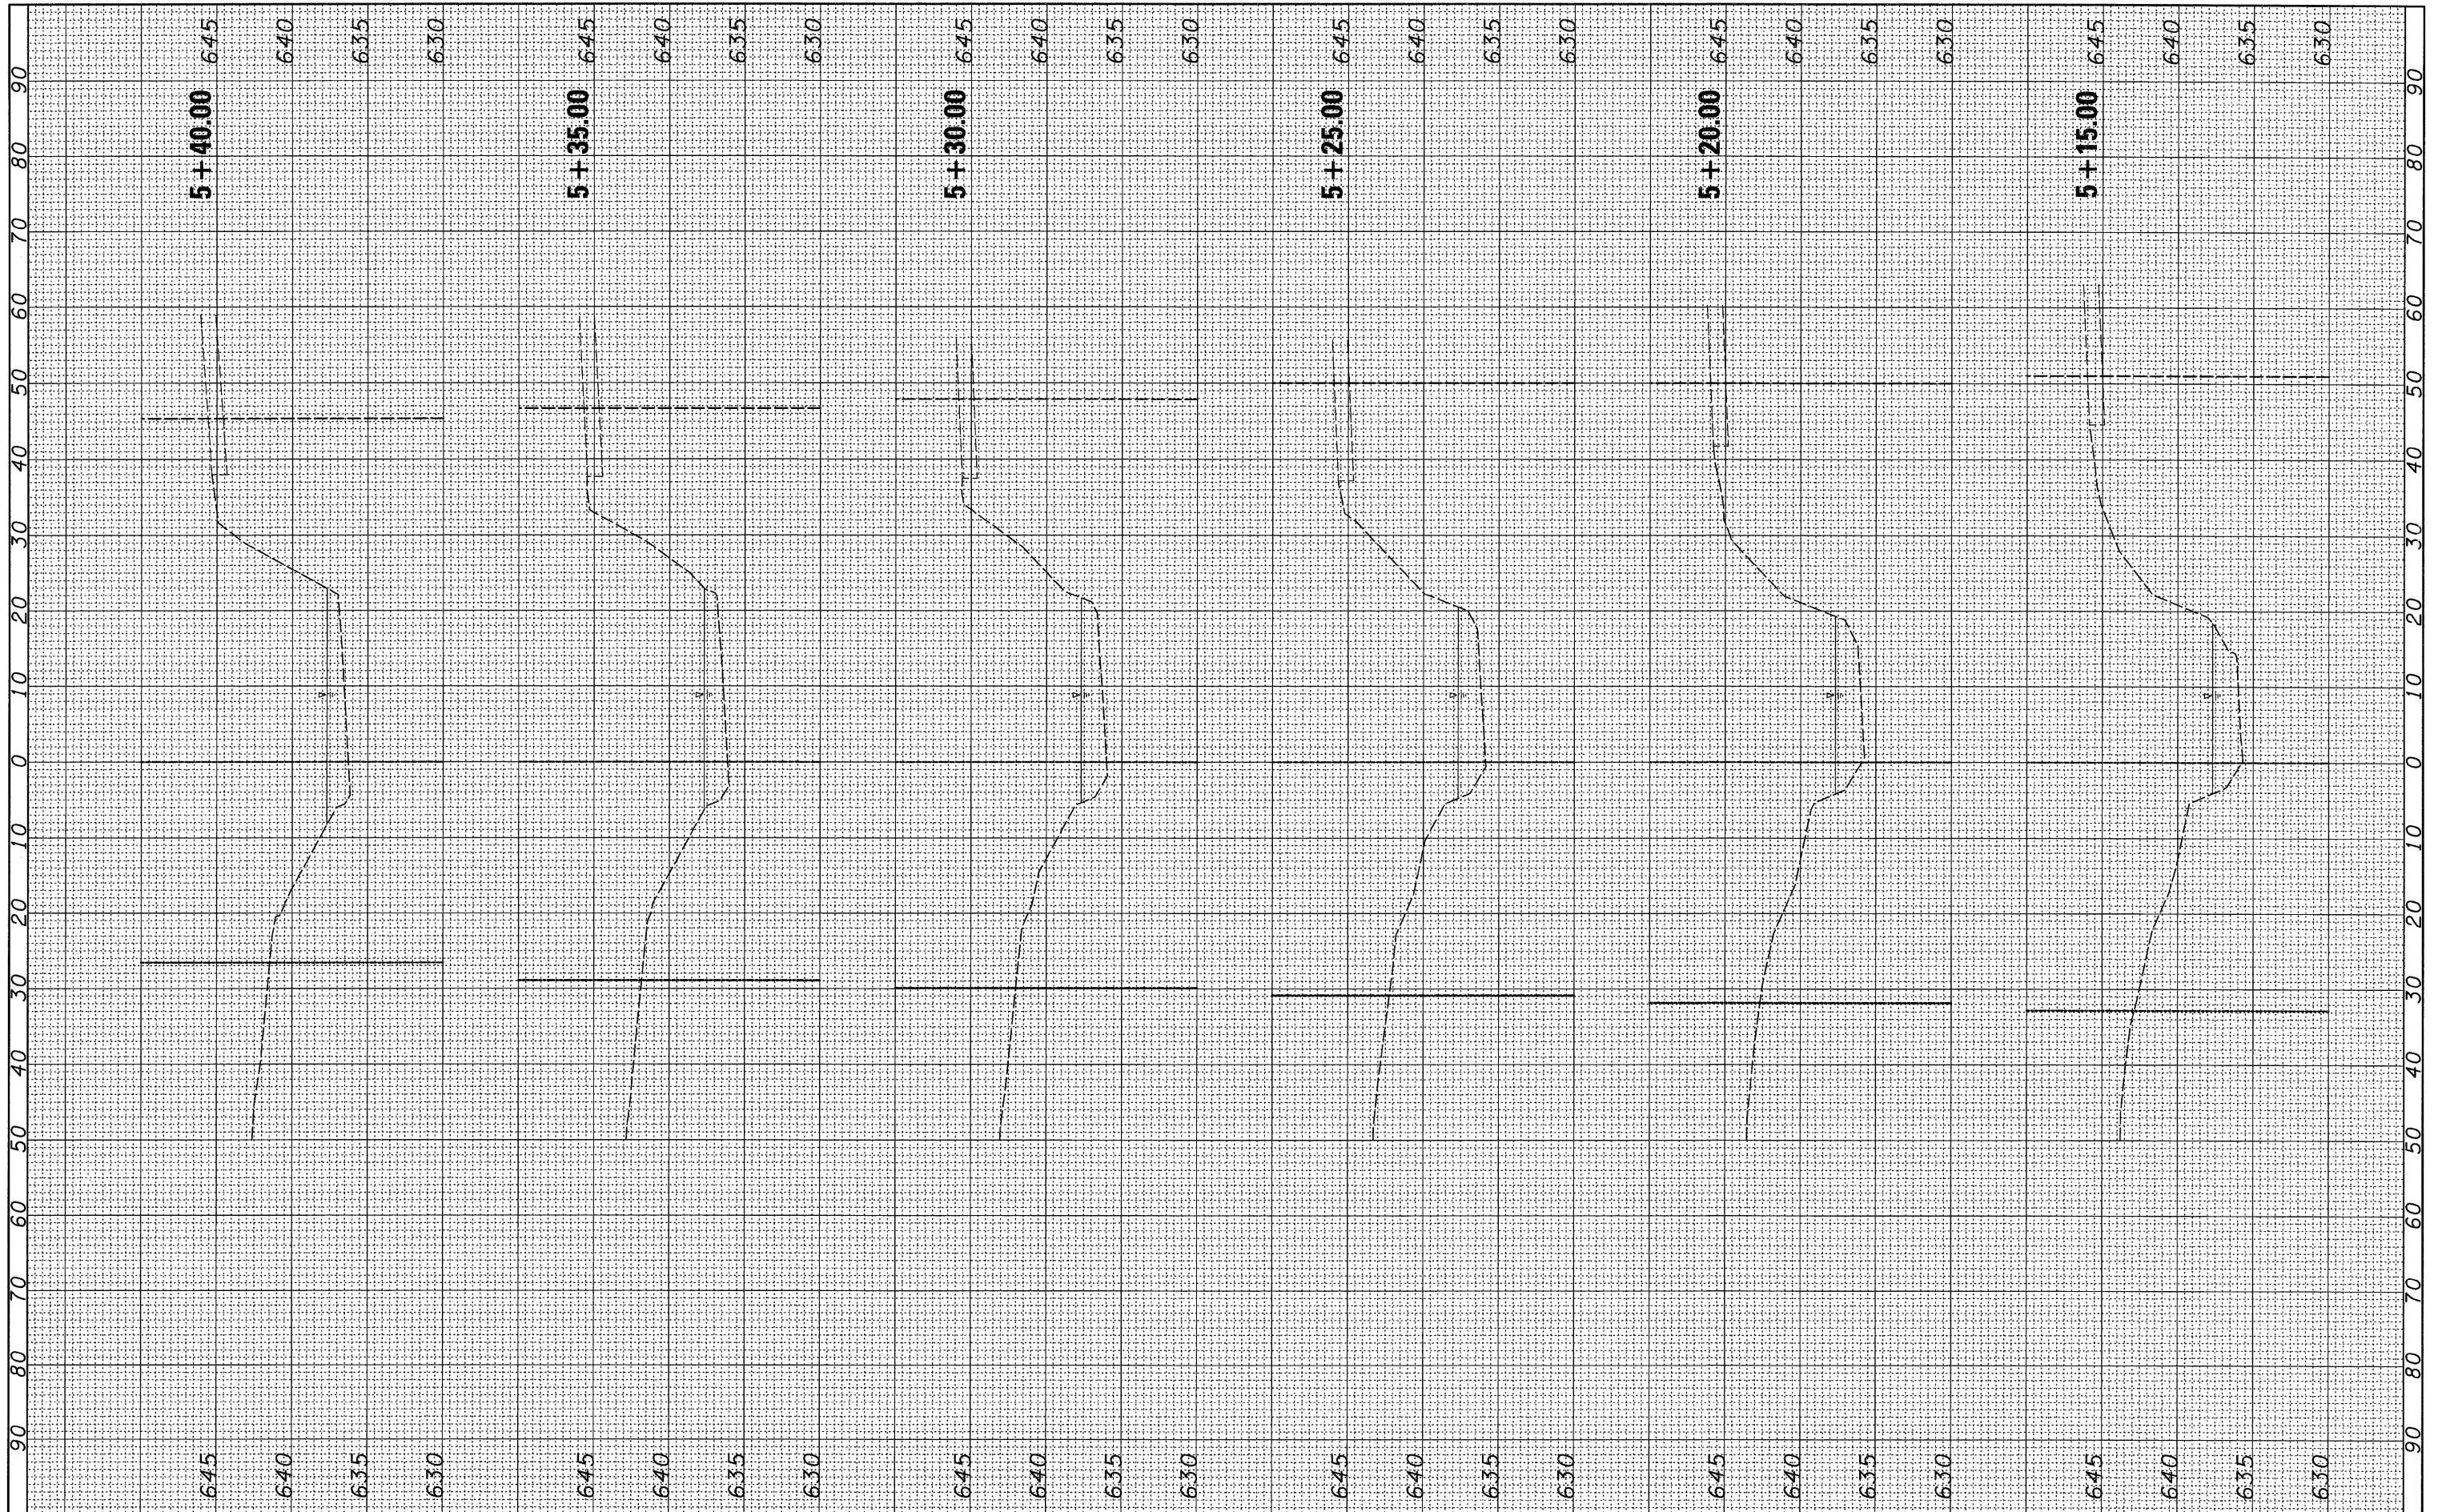

FILE NAME =
#FILEL*

USER NAME = RDS
PLOT SCALE = 1"=10'
PLOT DATE = 05-05-10

DESIGNED - JUD
DRAWN - RDS
CHECKED -
DATE - 05-05-10

REVISED -
REVISED -
REVISED -
REVISED -

**STATE OF ILLINOIS
DEPARTMENT OF TRANSPORTATION**

**CROSS-SECTIONS - WHEELING DRAINAGE DITCH
IL. ROUTE 68 (DUNDEE ROAD) OVER WHEELING DRAINAGE DITCH**

SCALE: 1"=10'H, 5'V SHEET NO. OF SHEETS STA. 10+00.00 TO STA. 10+75.00

F.A.P. RTE. 343	SECTION 98-B	COUNTY COOK	TOTAL SHEETS 65	SHEET NO. 64
FED. ROAD DIST. NO. ILLINOIS FED. AID PROJECT			CONTRACT NO. 60H20	