


LOCATION 18

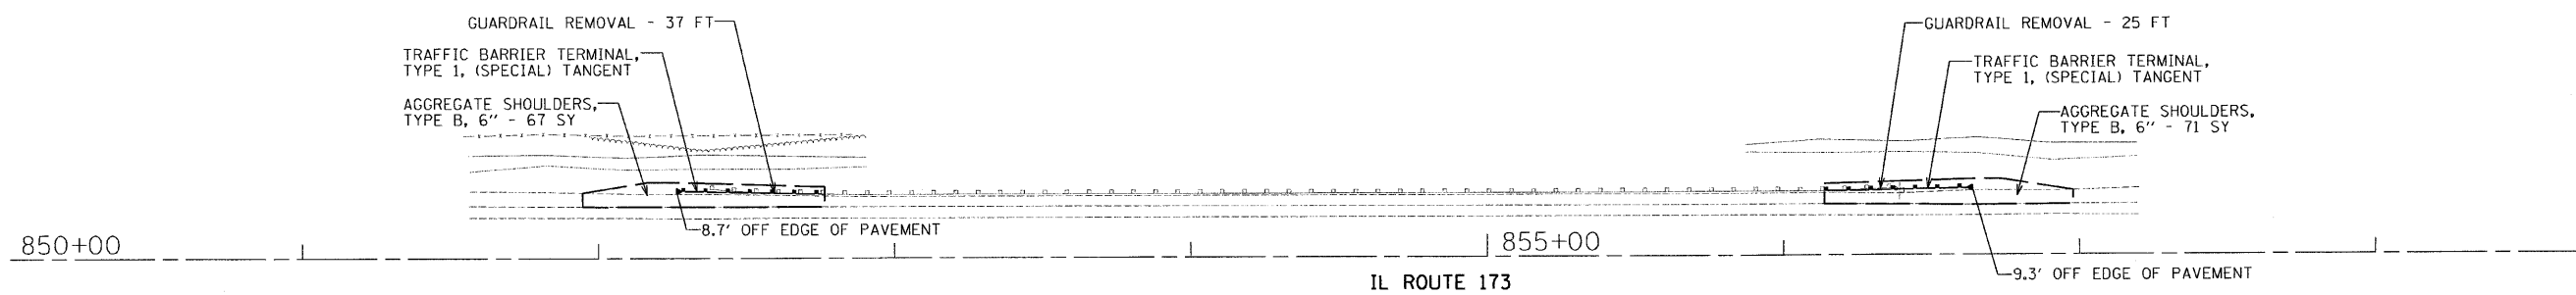

LOCATION 19

F:\p009\2008\023-20\cadd\site\dm\001\60K68-sht-plan6.dgn
 8/2/2010 11:50:36 AM

FILE NAME =	USER NAME = .USER.	DESIGNED - MW	REVISED -	STATE OF ILLINOIS DEPARTMENT OF TRANSPORTATION	IL 173 - PRICE ROAD TO LAKE COUNTY LINE ROADWAY PLANS		F.A.J. RTE. 303	SECTION 2010-028 GRR	COUNTY McHENRY	TOTAL SHEETS 17	SHEET NO. 10	
#FILE#	PLOT SCALE = 30.0006' / IN.	DRAWN - EUB	REVISED -		SCALE: 30	SHEET NO. 6 OF 10 SHEETS	STA.	TO STA.	CONTRACT NO. 60K68			
	PLOT DATE = 8/3/2010	CHECKED - RS	REVISED -		ILLINOIS FED. AID PROJECT							
		DATE -	REVISED -									