



LOCATION 26

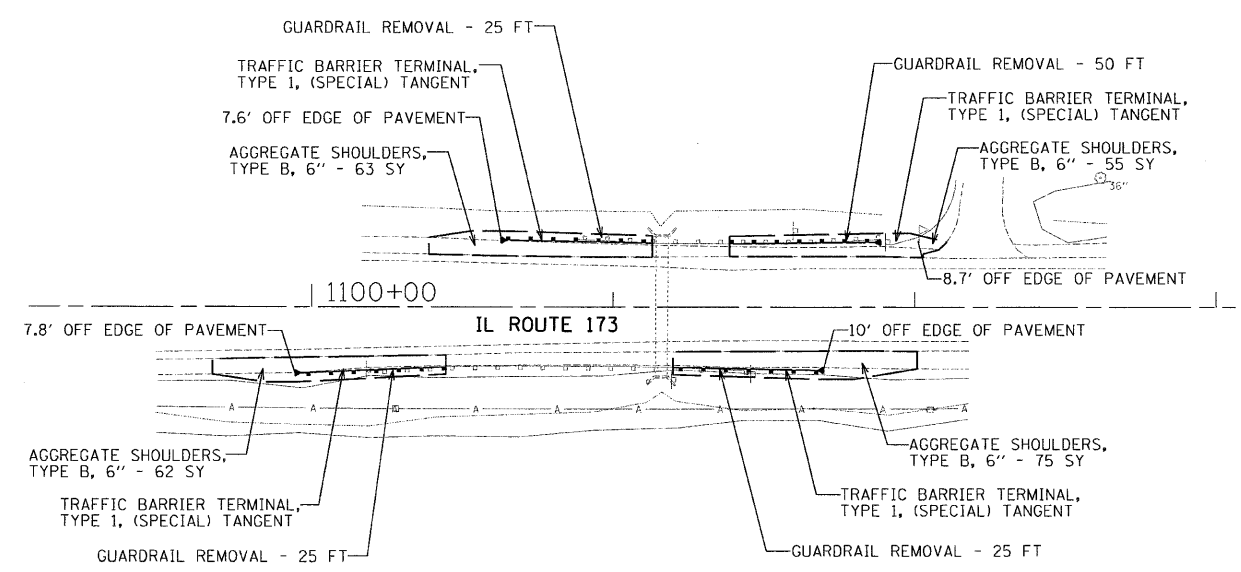

LOCATION 28

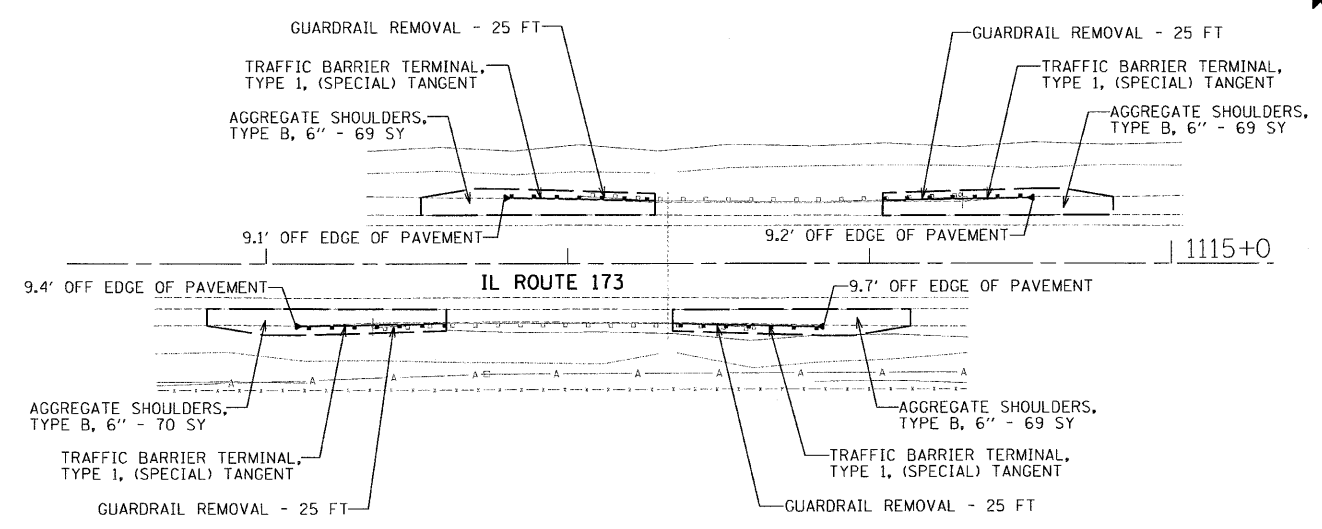

LOCATION 29

P:\pba2009\20091023-29\cad\site\gpr\00\160668-sht-plan9.dgn 8/3/2010 11:50:53 AM

FILE NAME =	USER NAME = .USER.	DESIGNED - MW	REVISED -
\$FILEL\$		DRAWN - EUB	REVISED -
	PLOT SCALE = 3/8" = 1' / IN.	CHECKED - RS	REVISED -
	PLOT DATE = 8/3/2010	DATE -	REVISED -

STATE OF ILLINOIS
DEPARTMENT OF TRANSPORTATION

IL 173 - PRICE ROAD TO LAKE COUNTY LINE
ROADWAY PLANS

SCALE: 30 SHEET NO. 9 OF 10 SHEETS STA. TO STA.

F.A.U. RTE.	SECTION	COUNTY	TOTAL SHEETS	SHEET NO.
303	2010-028 GRR	McHENRY	17	13
CONTRACT NO. 60K68				
ILLINOIS FED. AID PROJECT				