


LOCATION 30

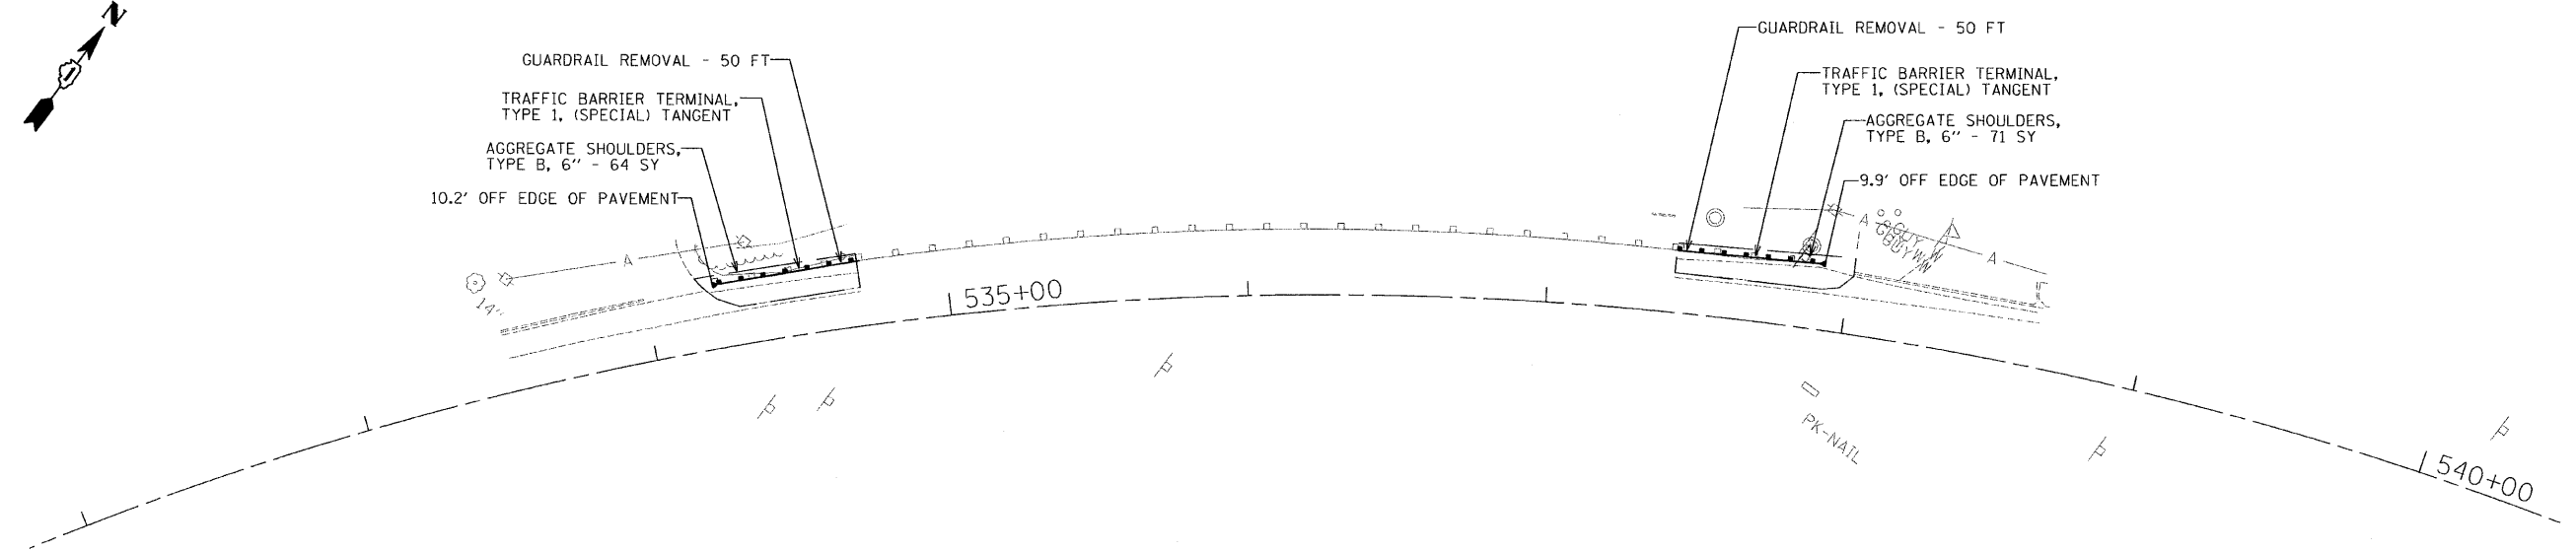

LOCATION 31

h:\jpbaz2009\20093023-29\cadd\site\dgn\00\160K68-snt-plan10.dgn
 8/3/2010 11:51:02 AM

FILE NAME =	USER NAME = .USER.	DESIGNED - MW	REVISED -
#FILEL#		DRAWN - EUB	REVISED -
	PLOT SCALE = 30.0034' / IN.	CHECKED - RS	REVISED -
	PLOT DATE = 8/3/2010	DATE -	REVISED -

STATE OF ILLINOIS
DEPARTMENT OF TRANSPORTATION

IL 173 - PRICE ROAD TO LAKE COUNTY LINE ROADWAY PLANS			
SCALE: 30	SHEET NO. 10 OF 10 SHEETS	STA.	TO STA.

F.A.J. RTE.	SECTION	COUNTY	TOTAL SHEETS	SHEET NO.
303	2010-028 GRR	McHENRY	17	14
CONTRACT NO. 60K68 [ILLINOIS] FED. AID PROJECT				