



ROUTE VARIOUS	SECTION 2010-130-I	COUNTY COOK	TOTAL SHEETS 40	SHEET NUMBER 37
------------------	-----------------------	----------------	-----------------------	-----------------------

CONTRACT NO. 60N04

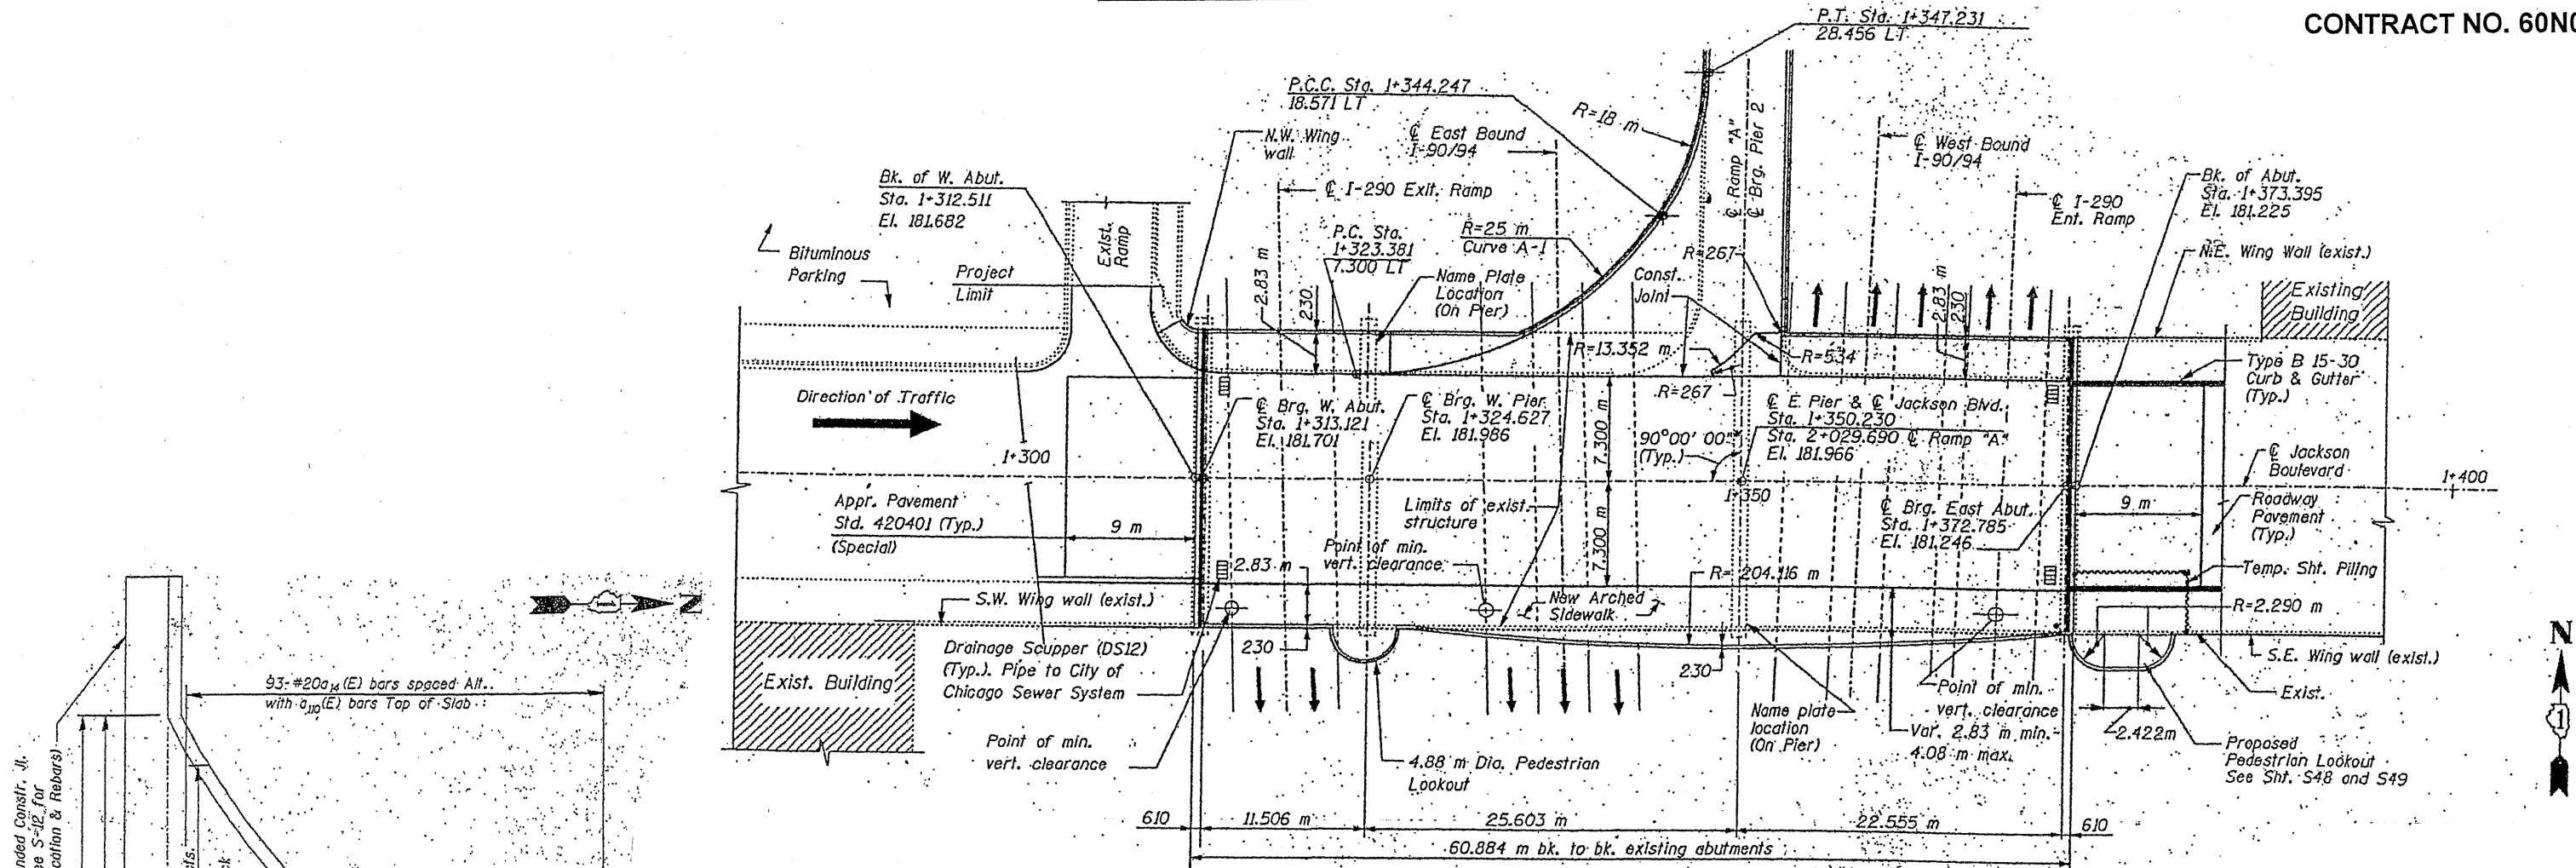

Plan

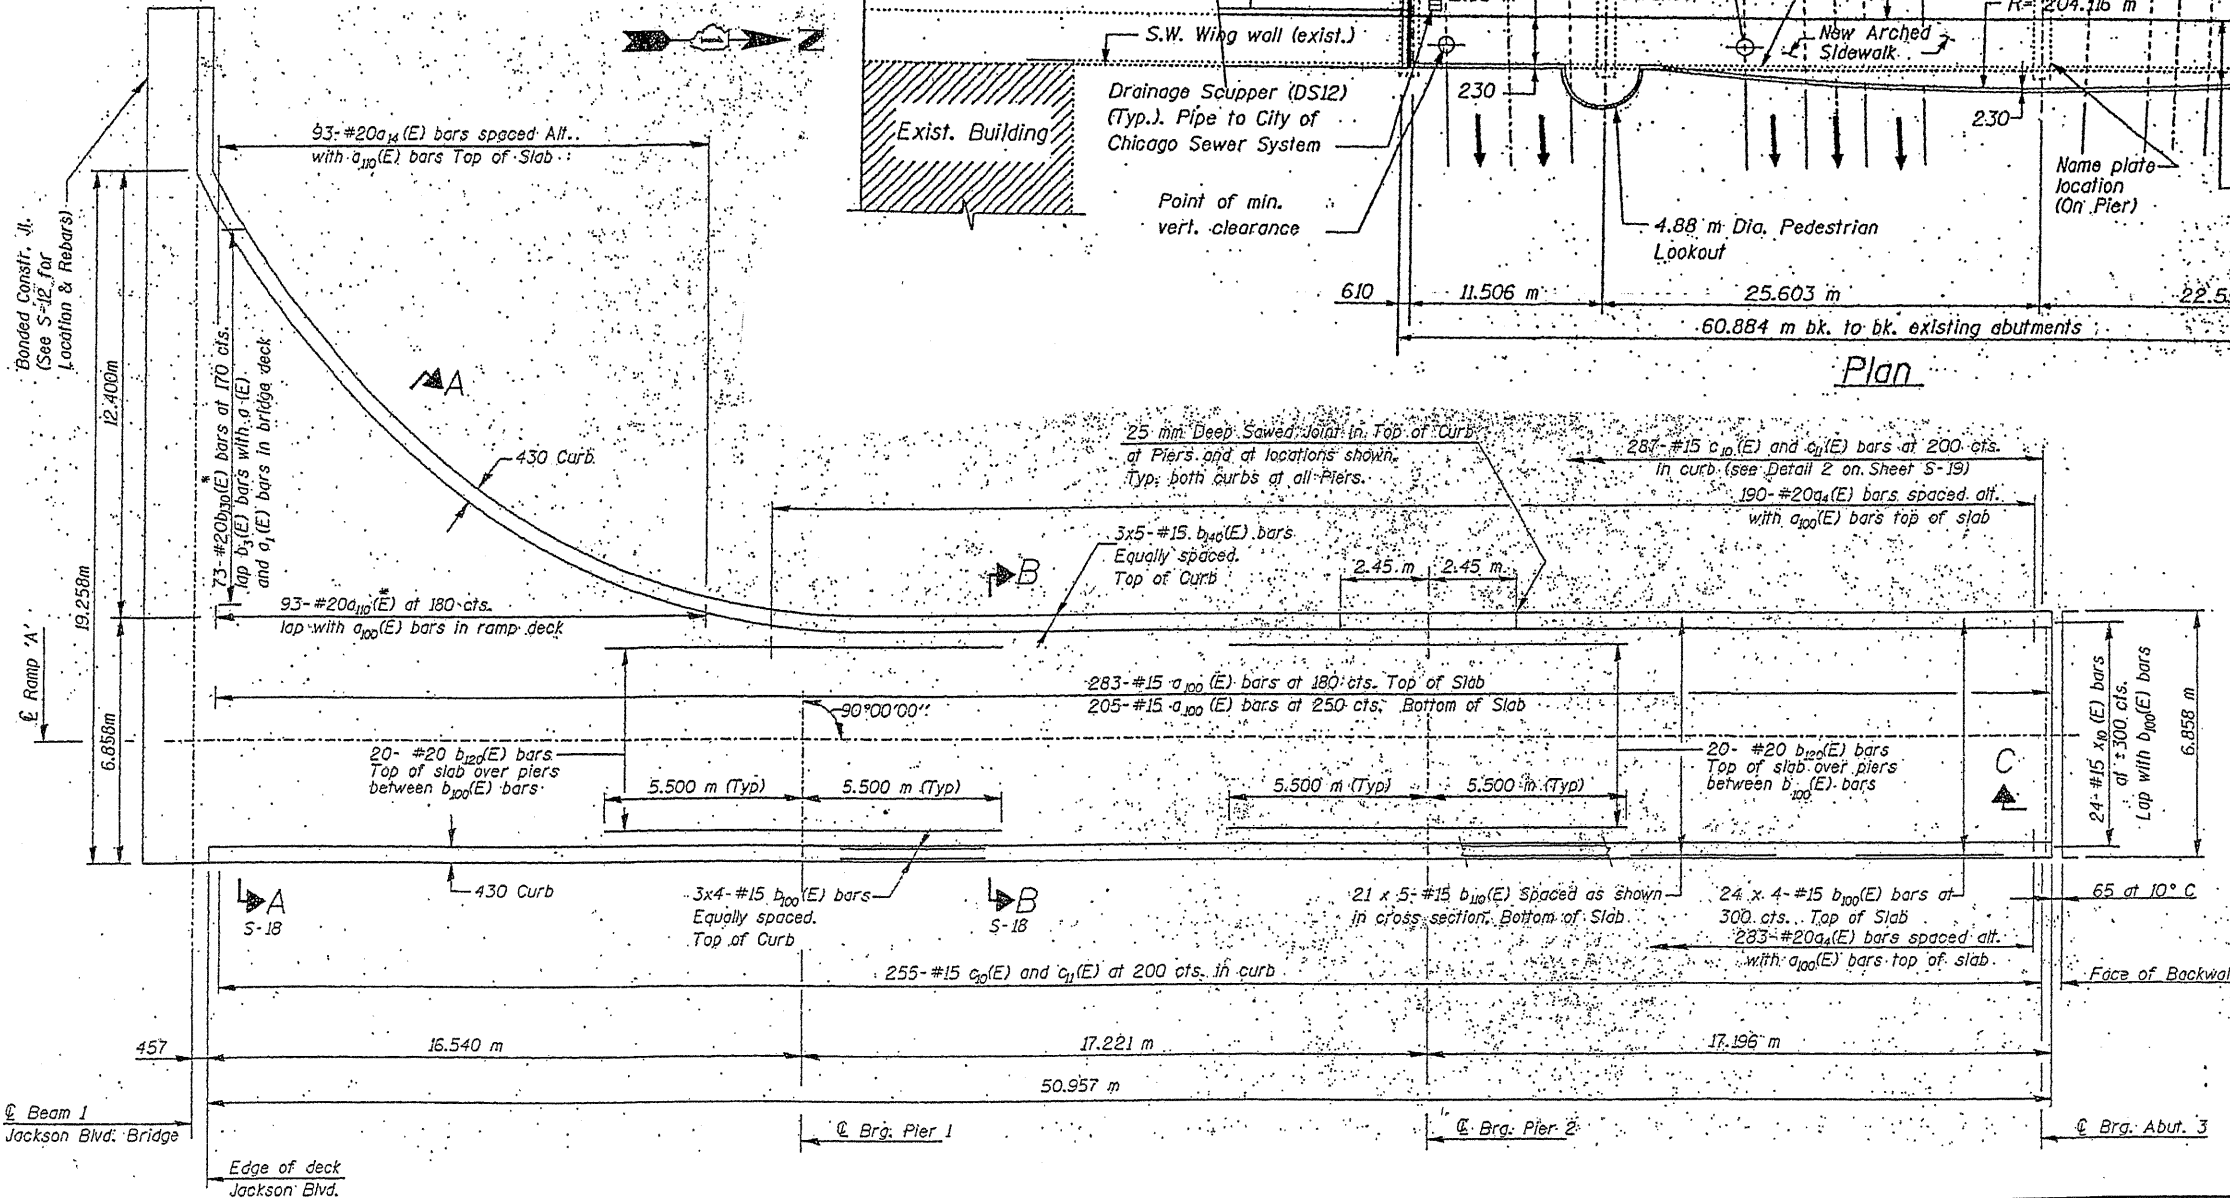

ILLINOIS DEPARTMENT OF
TRANSPORTATION

EXISTING PLANS
LOCATION 27 (SN 016-0588)
JACKSON BLVD OVER I-90/94 (JFK)