





F.A.I. RTE.	SECTION	COUNTY	TOTAL SHEETS	SHEET NO.
190	0102.1 S	COOK	107	9
FED. ROAD DIST. NO.	ILLINOIS	FED. AID PROJECT		

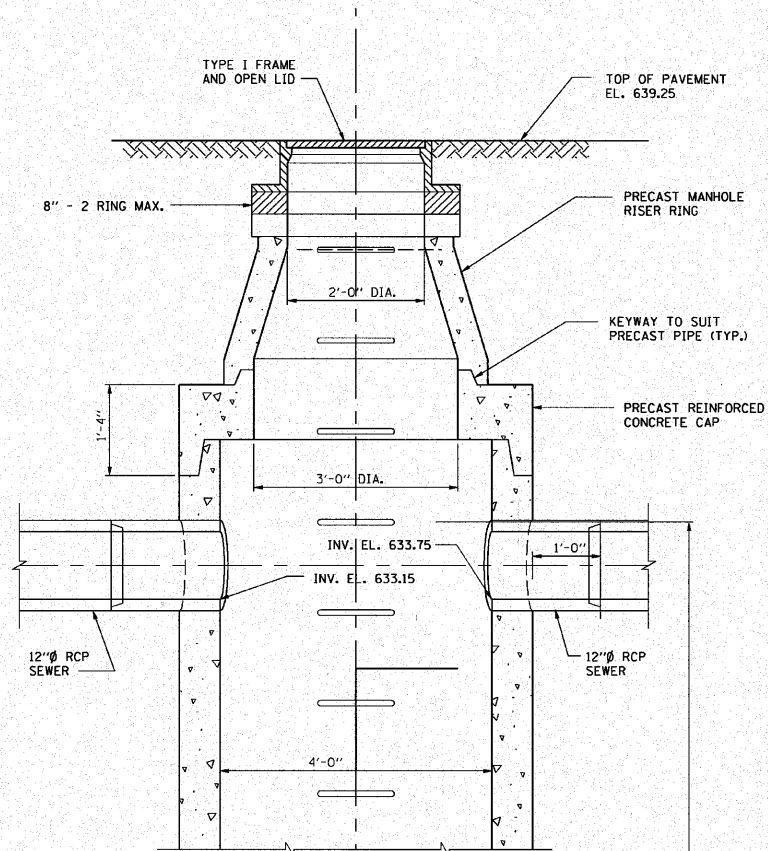

SECTION 1-1
N.T.S.

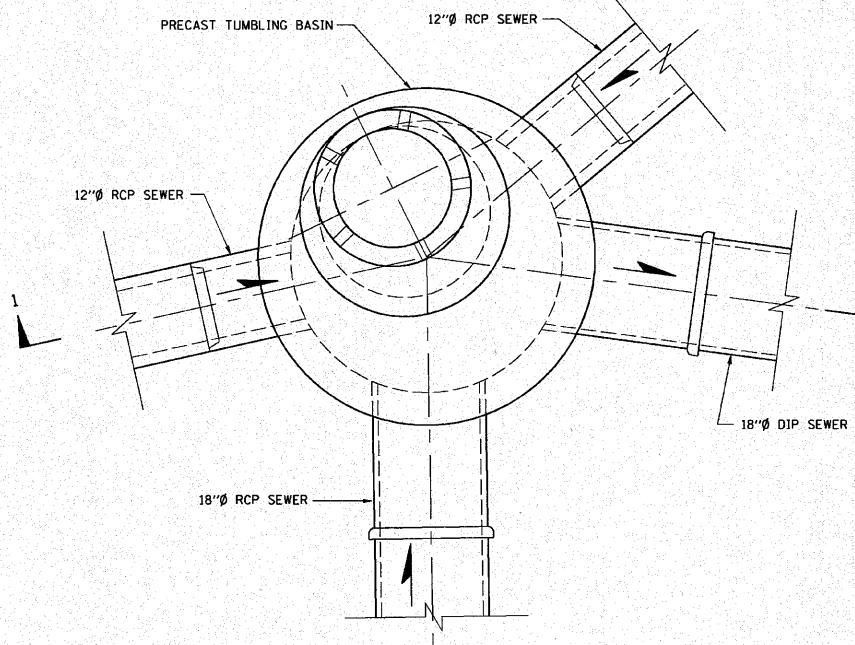

PLAN
N.T.S.

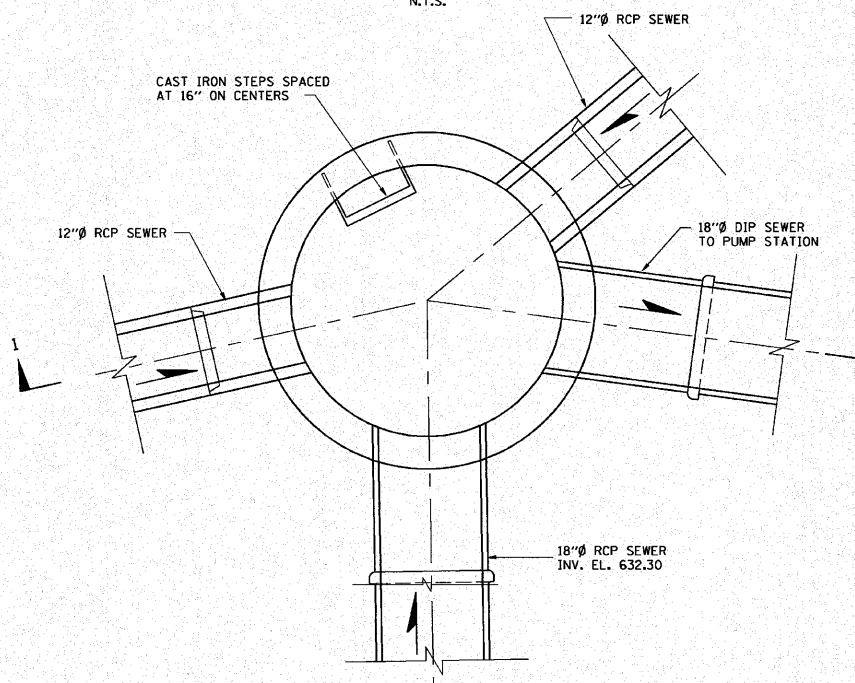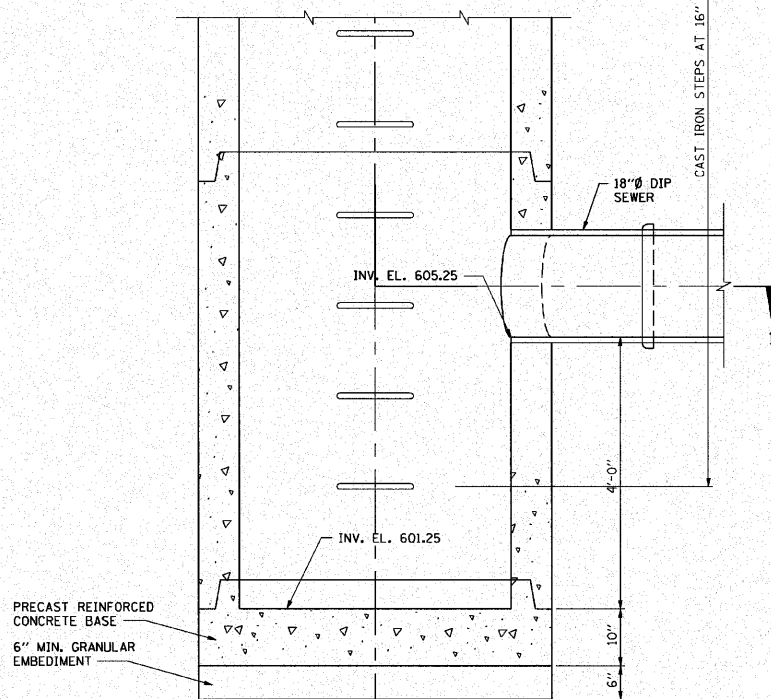

SECTIONAL PLAN 1-1
N.T.S.



NOTES:

1. FOR LOCATION SEE DRAWING G5.
2. PRECAST PIPE AND FITTINGS MUST CONFORM TO ASTM DESIGNATION C 76, OR "REINFORCED CONCRETE CULVERT STORM DRAIN AND SEWER PIPE" TABLE V, WALL B OR C.
3. CAST IRON STEPS SHALL CONFORM TO IDOT STANDARD 602701.

G8

REVISIONS	
NAME	DATE

ILLINOIS DEPARTMENT OF TRANSPORTATION

PUMP STATION NO. 24
RELOCATION

PRECAST TUMBLING
BASIN DETAILS

SCALE: AS SHOWN
DATE: 11-22-10

DRAWN BY: HFF
CHECKED BY: KHC

