




F.A.I. RTE.	SECTION	COUNTY	TOTAL SHEETS	SHEET NO.
190	0102.1 S	COOK	107	10
FED. ROAD DIST. NO.		ILLINOIS	FED. AID PROJECT	

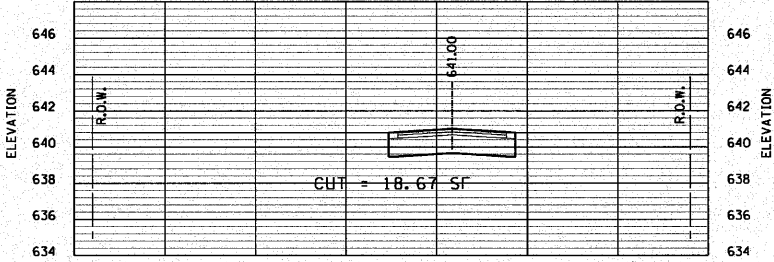


STA. 0+15

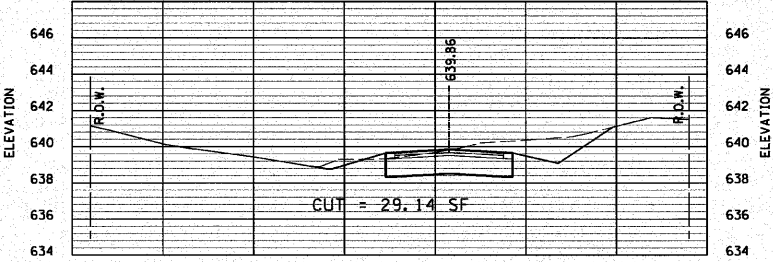


STA. 3+00

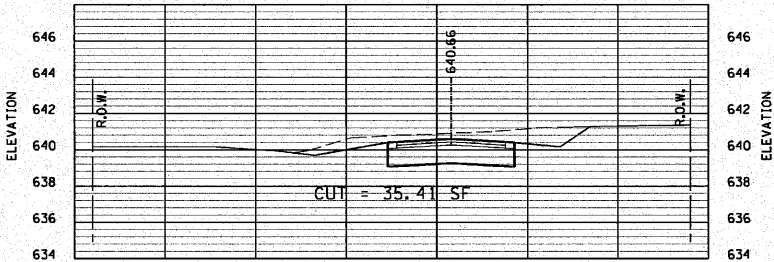


STA. 1+00

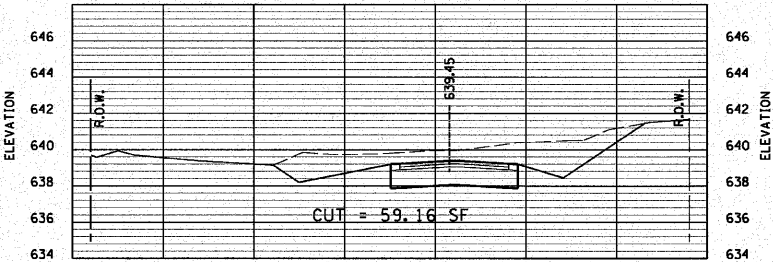


STA. 4+00

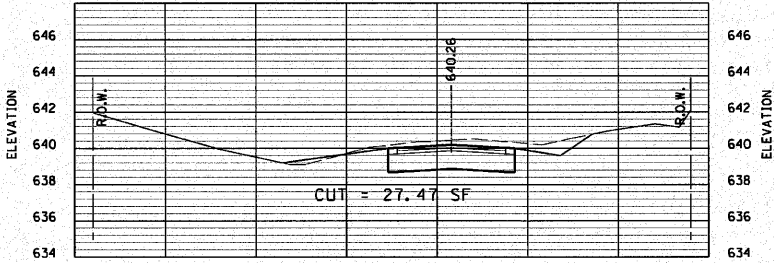

STA. 2+00

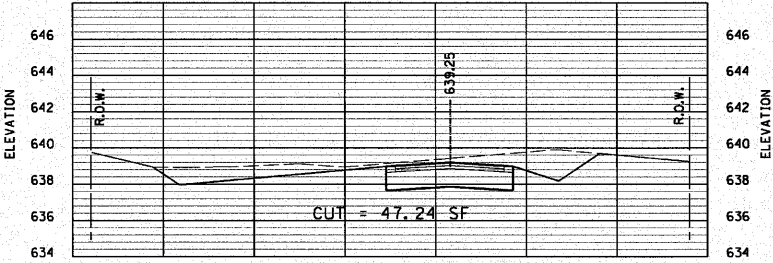

STA. 4+51

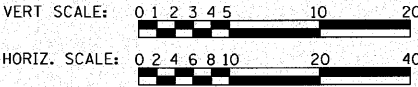

G9

REVISIONS	
NAME	DATE

ILLINOIS DEPARTMENT OF TRANSPORTATION

PUMP STATION NO. 24
RELOCATION

ACCESS ROAD CROSS
SECTIONS

SCALE: AS SHOWN
DATE: 11-22-10

DRAWN BY: HFF
CHECKED BY: KHC