



F.A.I. RTE.	SECTION	COUNTY	TOTAL SHEETS	SHEET NO.
190	0102.1 S	COOK	107	13
FED. ROAD DIST. NO.		ILLINOIS	FED. AID PROJECT	

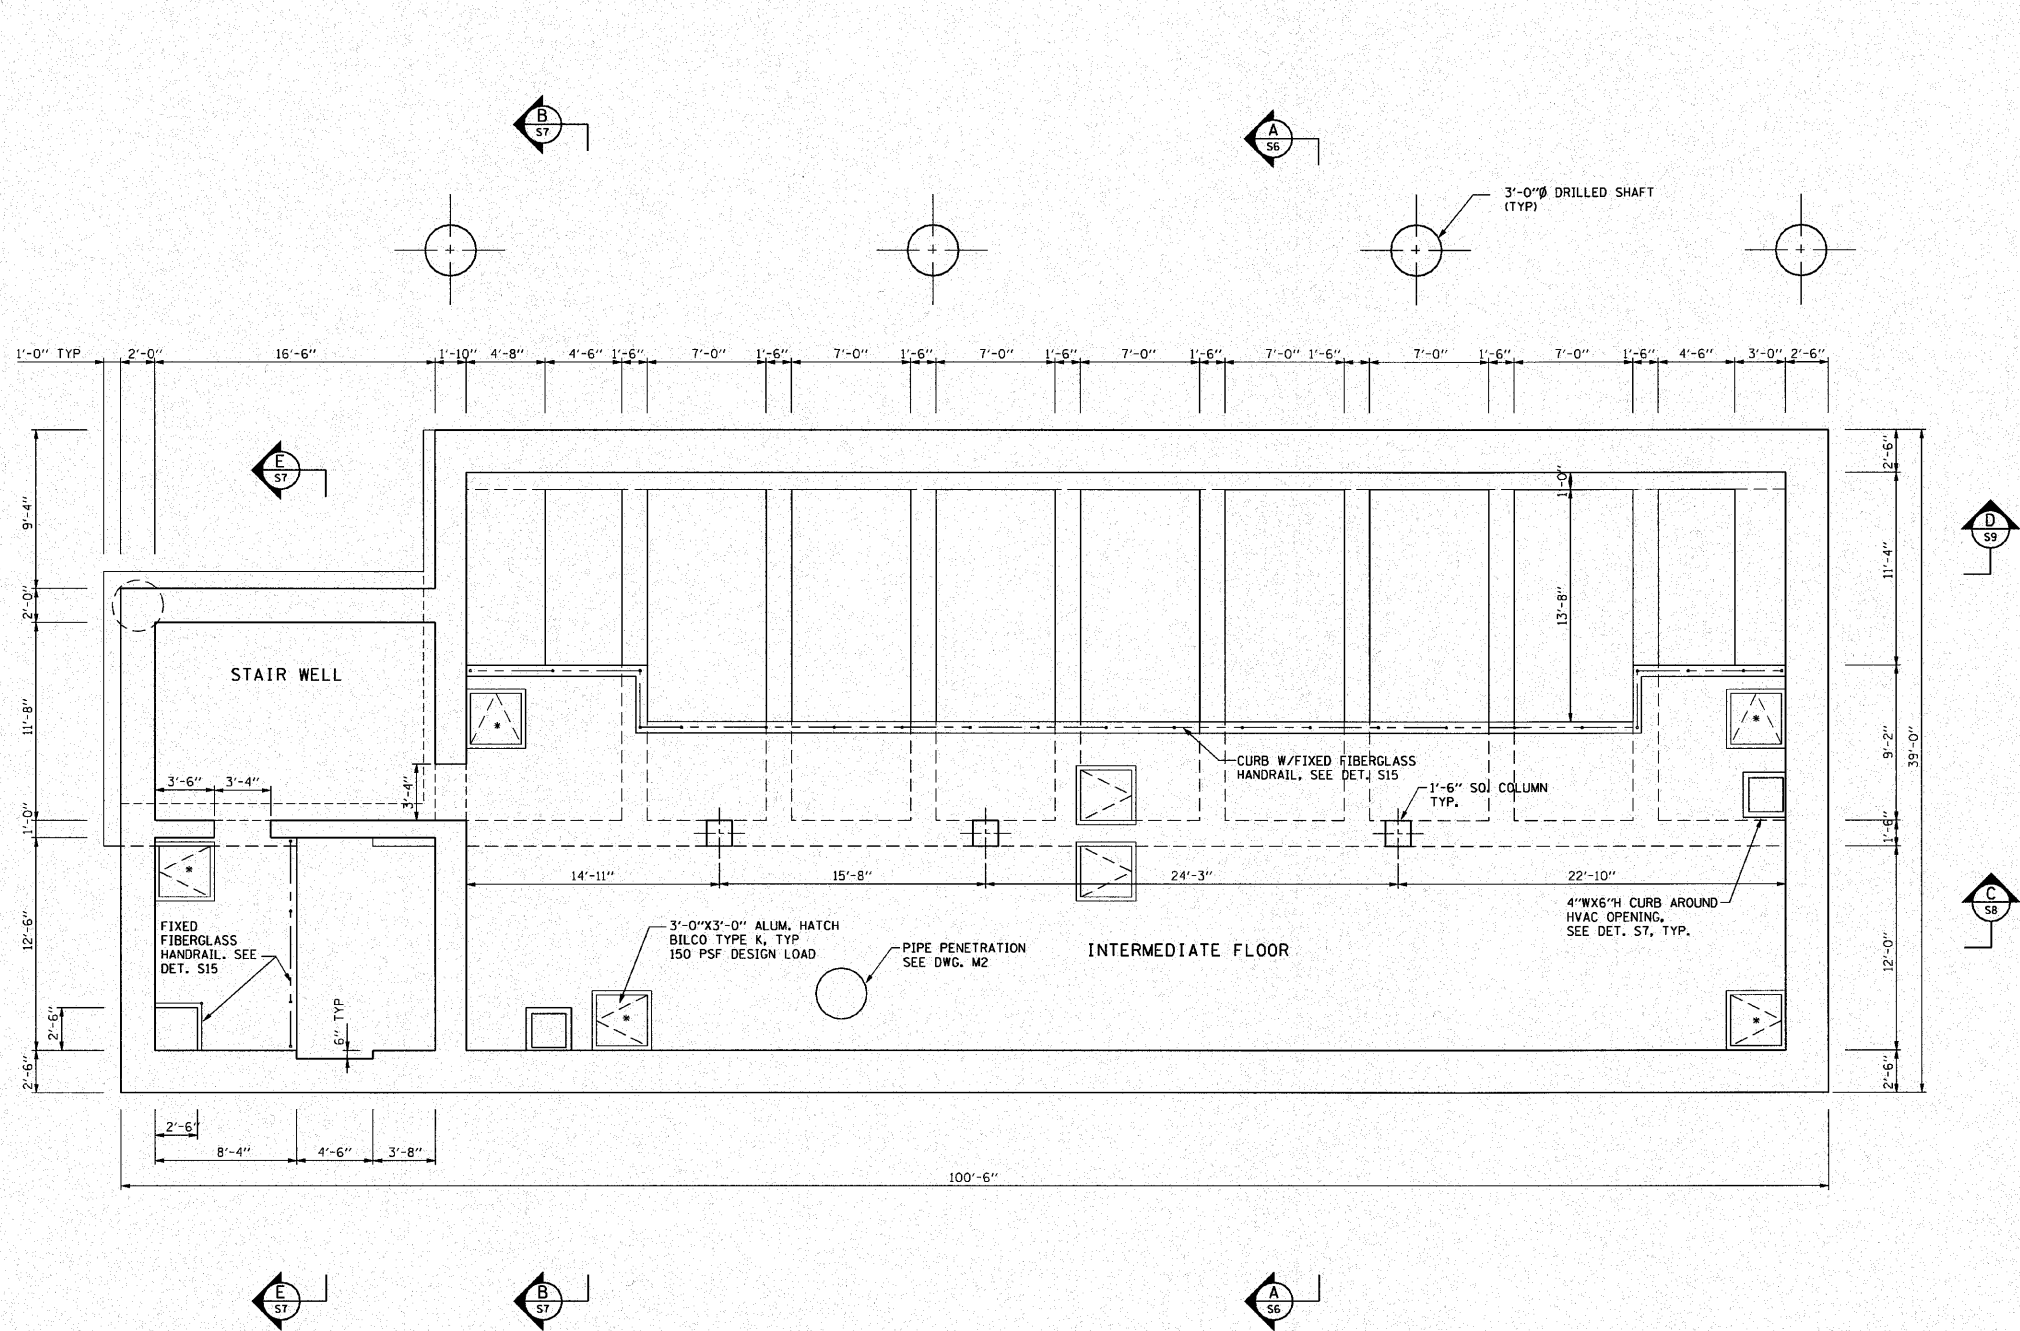

PLAN @ EL. 611.25

* CENTER HATCH ON LADDER BELOW.

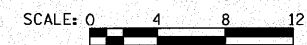

S2

REVISIONS	
NAME	DATE

ILLINOIS DEPARTMENT OF TRANSPORTATION

PUMP STATION NO. 24
RELOCATION

STRUCTURAL PLAN

SCALE: AS SHOWN DRAWN BY: FL

DATE: 11-22-10 CHECKED BY: PJE