



F.A.I. RTE.	SECTION	COUNTY	TOTAL SHEETS	SHEET NO.
190	0102.1 S	COOK	107	14
FED. ROAD DIST. NO.		ILLINOIS	FED. AID PROJECT	

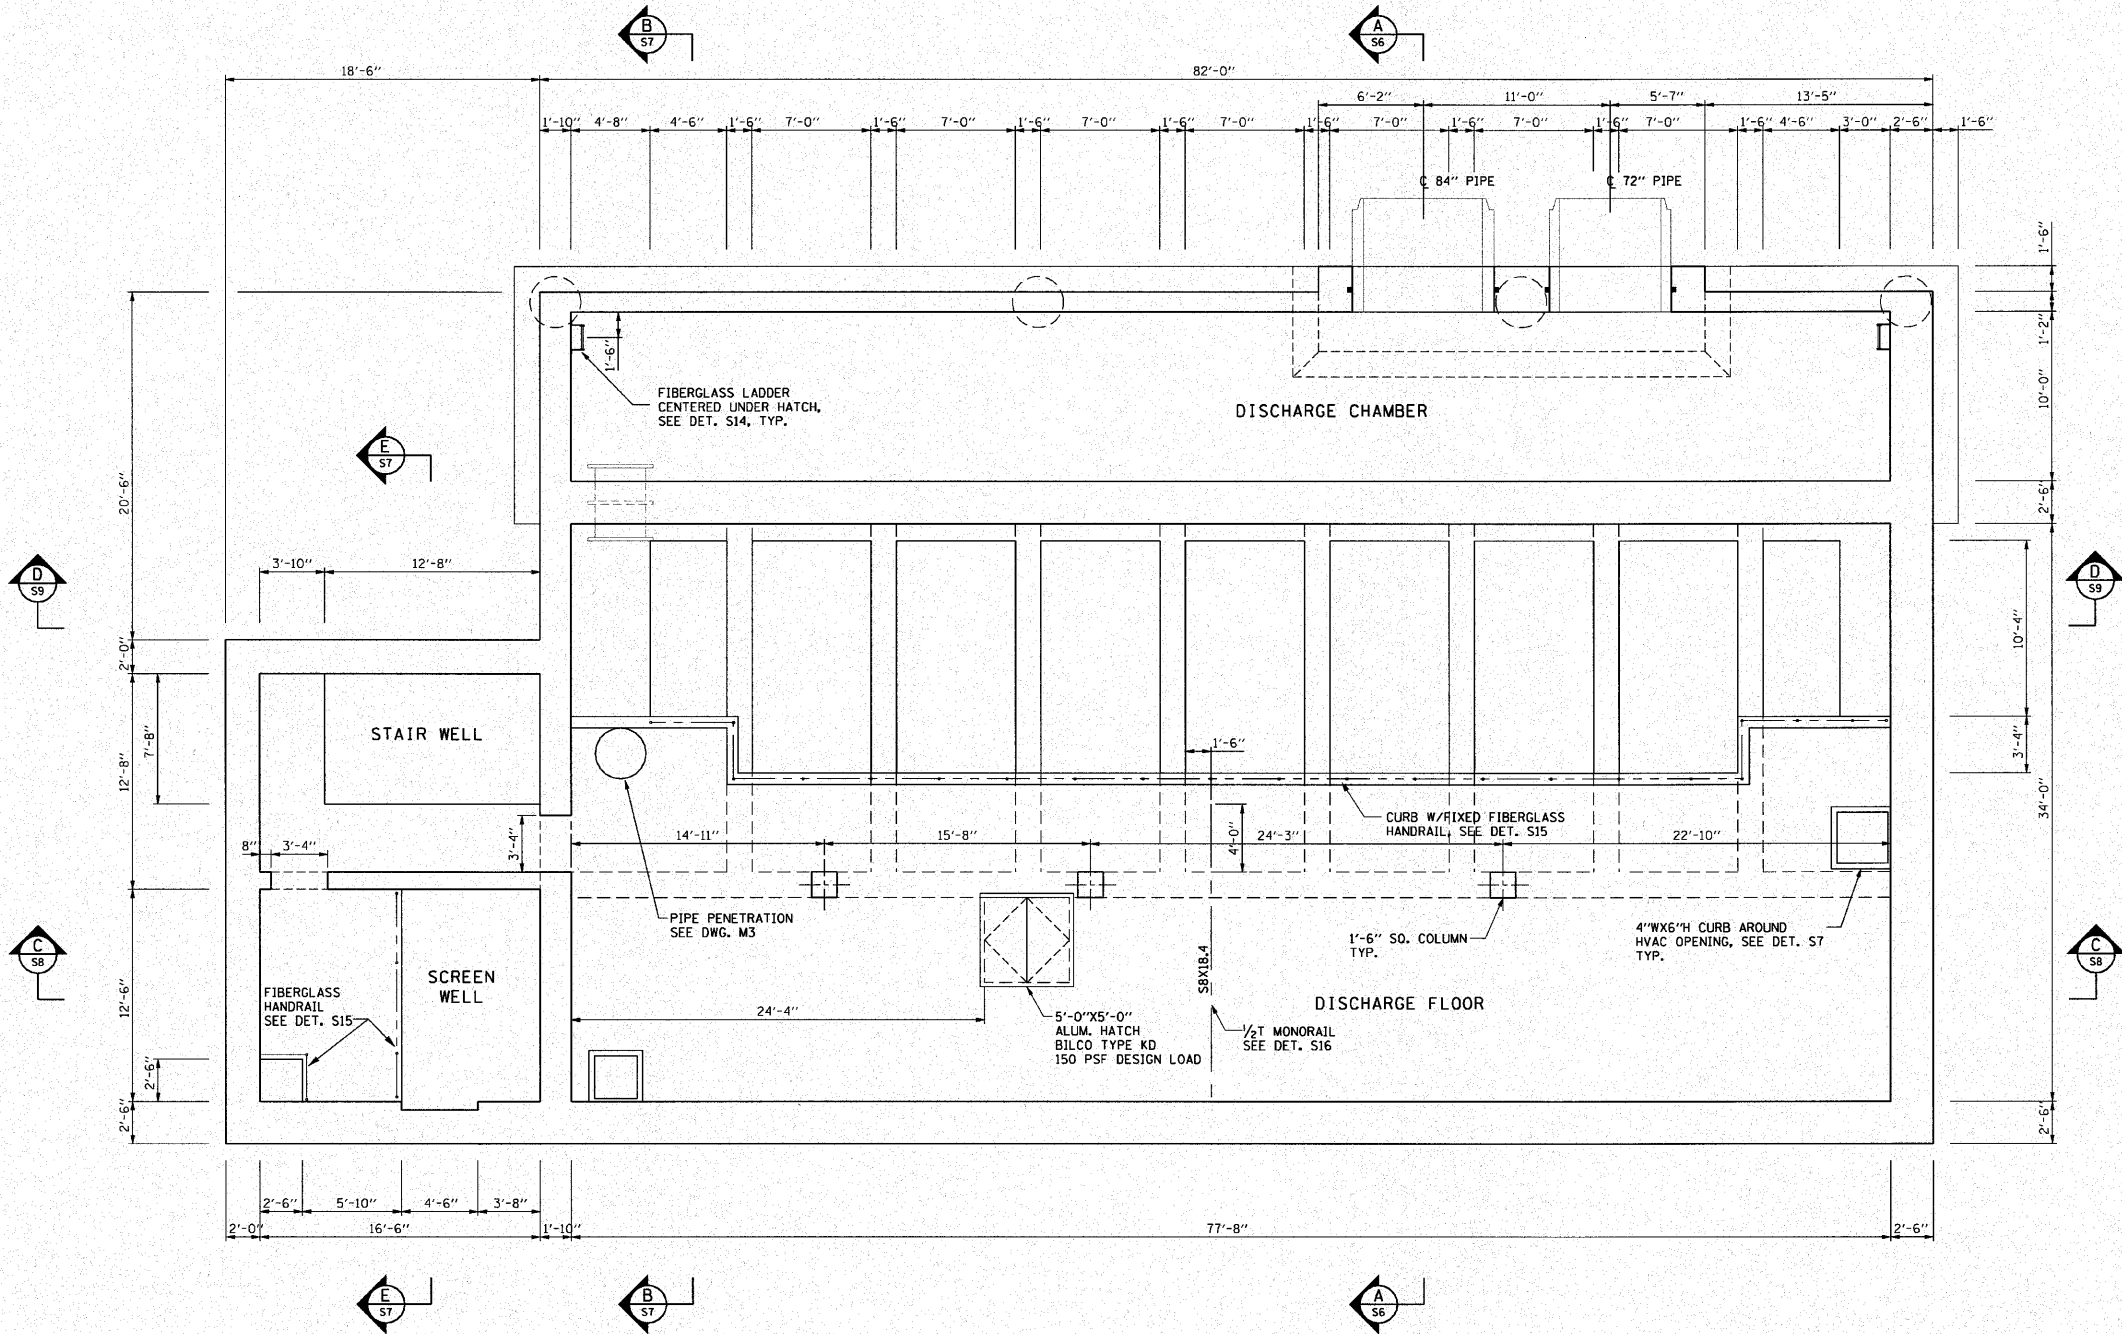

PLAN @ EL. 627.00

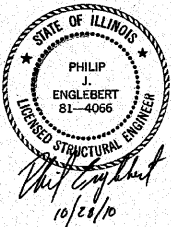

S3

REVISIONS	
NAME	DATE

ILLINOIS DEPARTMENT OF TRANSPORTATION

PUMP STATION NO. 24
RELOCATION

STRUCTURAL PLAN

SCALE: AS SHOWN

DATE: 11-22-10

DRAWN BY: FL

CHECKED BY: PJE