



F.A.I. RTE.	SECTION	COUNTY	TOTAL SHEETS	SHEET NO.
190	0102.1 S	COOK	107	15
FED. ROAD DIST. NO.		ILLINOIS FED. AID PROJECT		

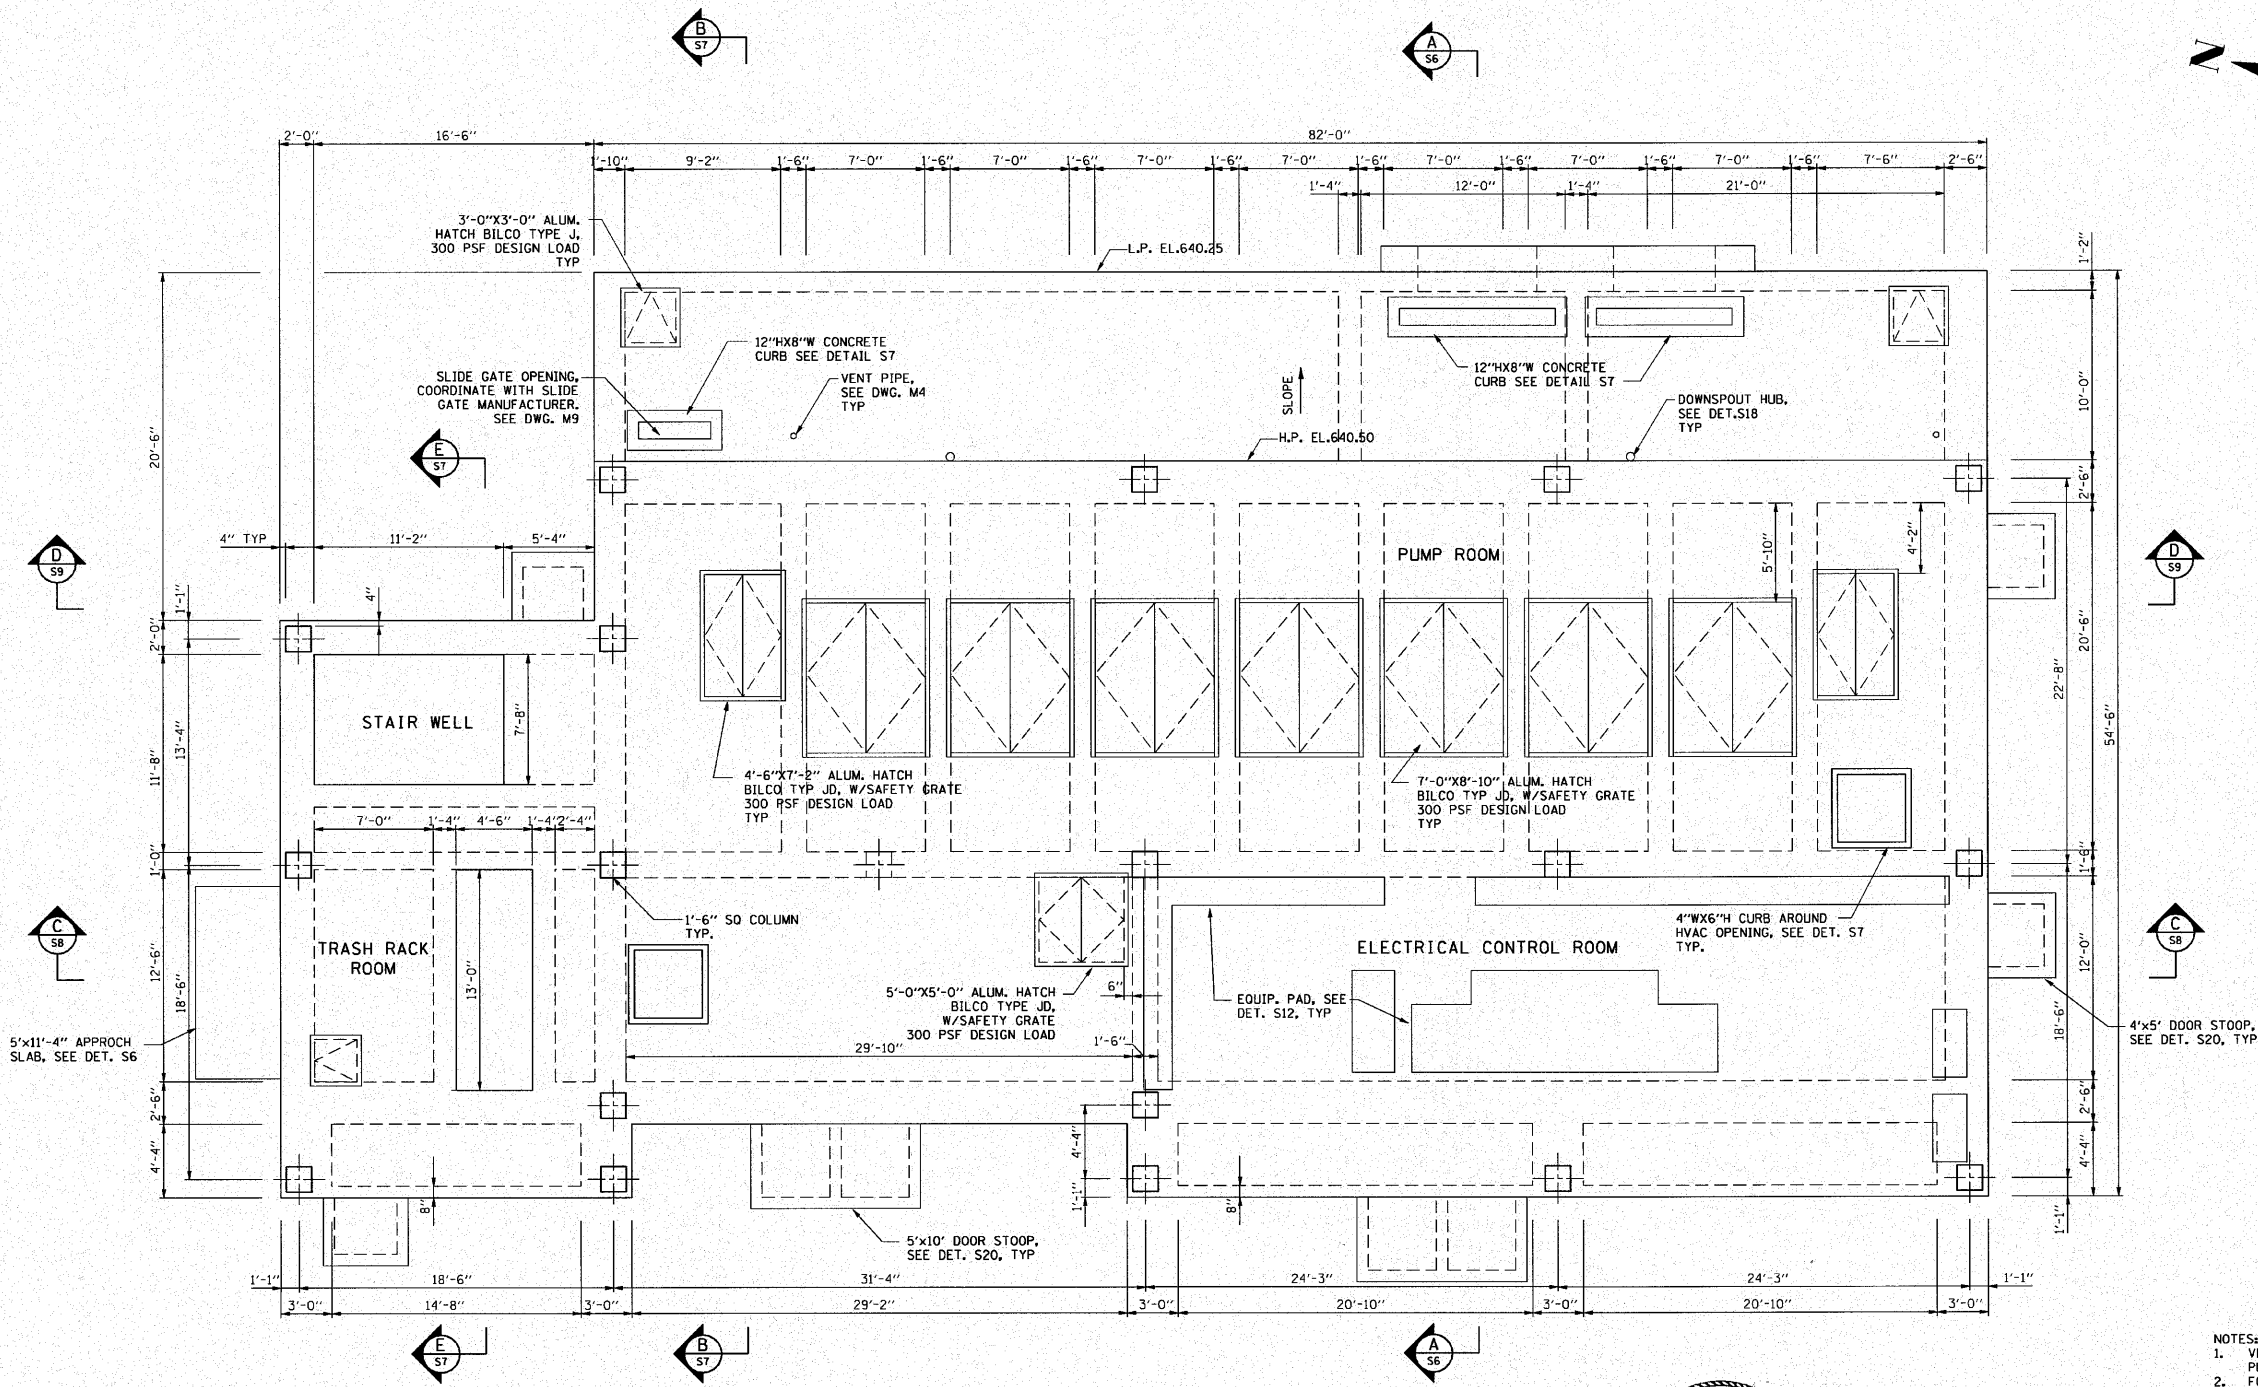

PLAN @ EL. 640.50

- NOTES:
1. VERIFY HATCH SIZE AND LOCATION WITH PUMP MANUFACTURER.
 2. FOR DOOR STOOPS AND APPROACH SLAB LOCATION, SEE DWG. A3.

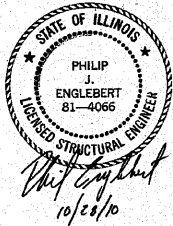

ILLINOIS DEPARTMENT OF TRANSPORTATION

PUMP STATION NO. 24
RELOCATION


STRUCTURAL PLAN

SCALE: AS SHOWN

DATE: 11-22-10

DRAWN BY: FL

CHECKED BY: PJE

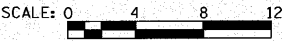

S4

REVISIONS	
NAME	DATE