



F.A.I. RTE.	SECTION	COUNTY	TOTAL SHEETS	SHEET NO.
190	0102.1 S	COOK	107	17
FED. ROAD DIST. NO.		ILLINOIS	FED. AID PROJECT	

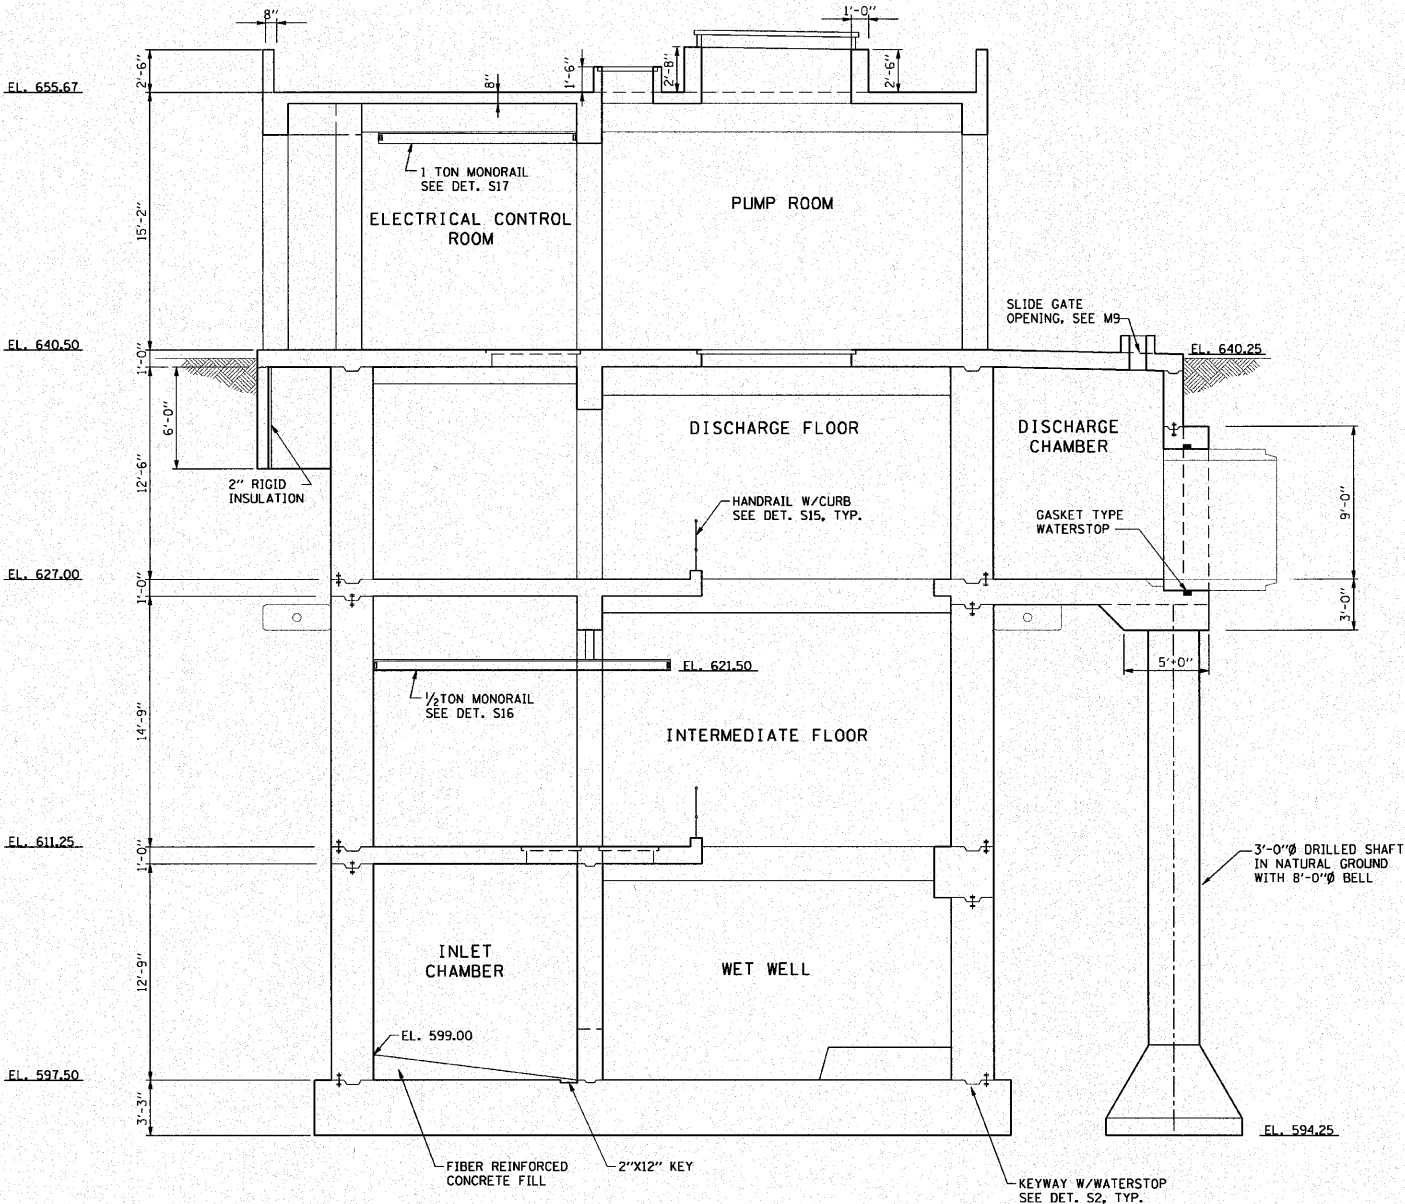

SECTION A-A

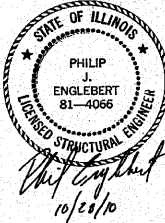

SCALE: 0 4 8 12

S6

REVISIONS	
NAME	DATE

ILLINOIS DEPARTMENT OF TRANSPORTATION

PUMP STATION NO. 24
RELOCATION

STRUCTURAL SECTION

SCALE: AS SHOWN

DRAWN BY: FL

DATE: 11-22-10

CHECKED BY: PJE

