




| F.A.I. RTE.         | SECTION  | COUNTY   | TOTAL SHEETS     | SHEET NO. |
|---------------------|----------|----------|------------------|-----------|
| 190                 | 0102.1 S | COOK     | 107              | 18        |
| FED. ROAD DIST. NO. |          | ILLINOIS | FED. AID PROJECT |           |

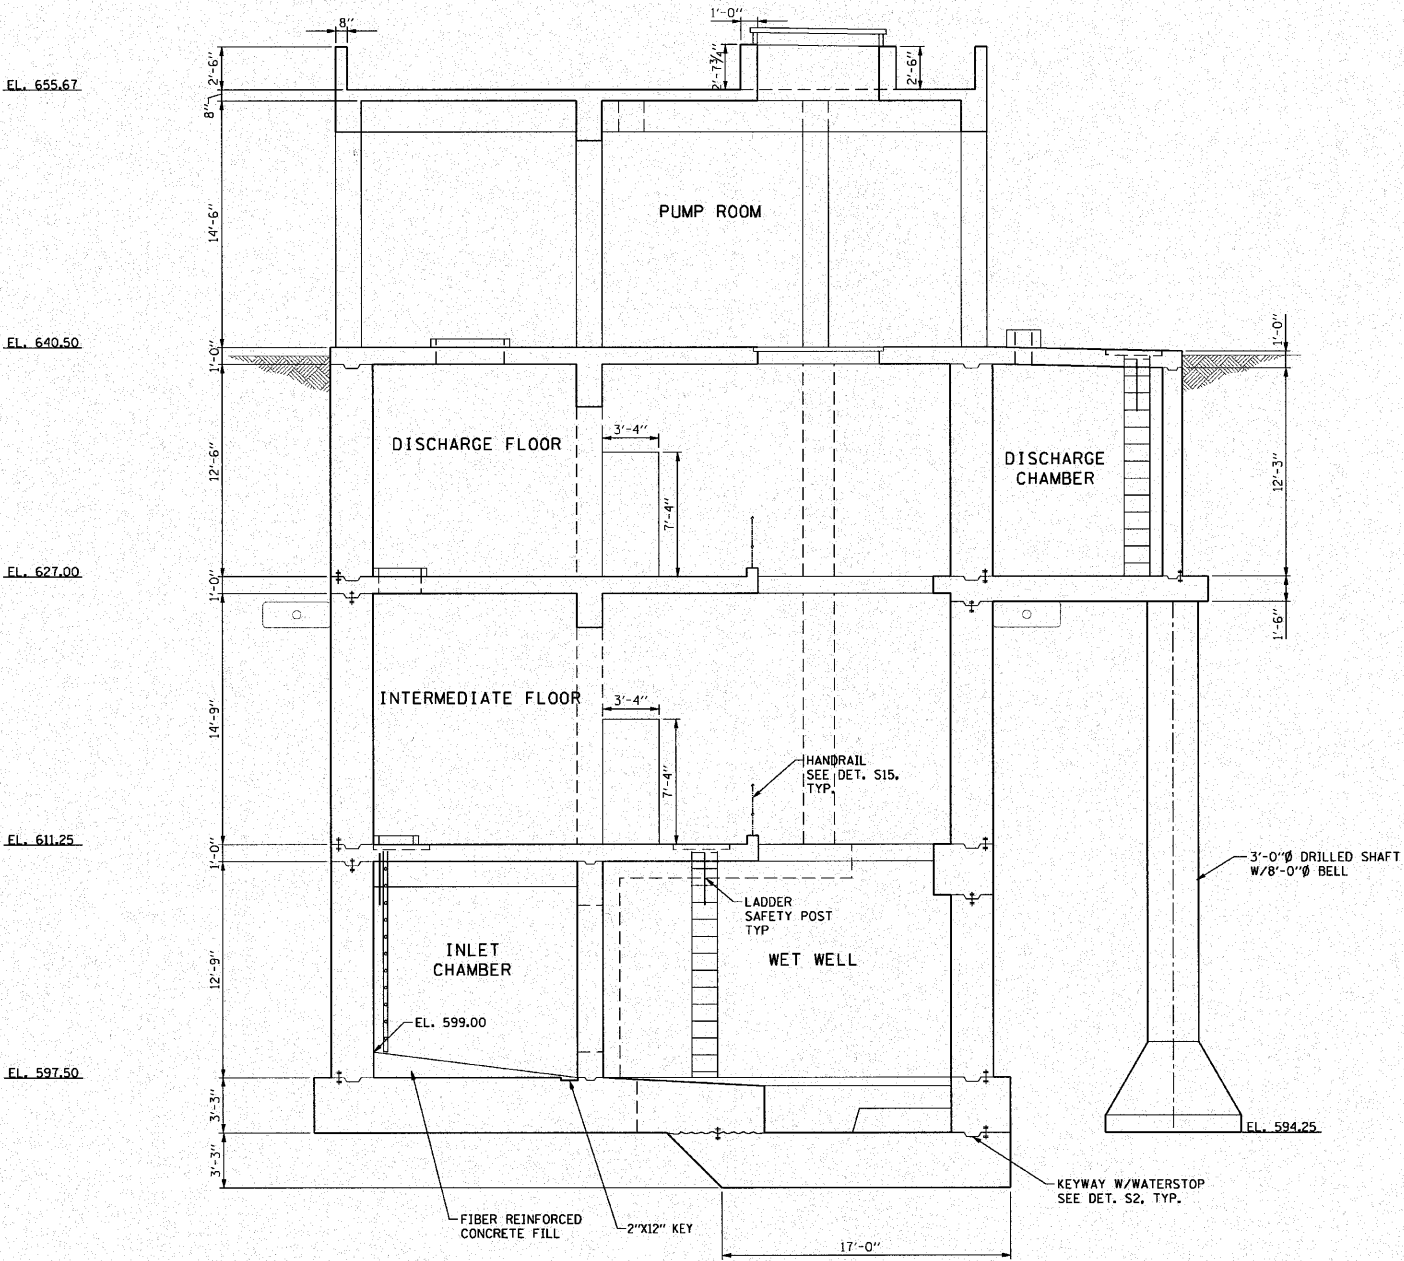

SECTION B-B

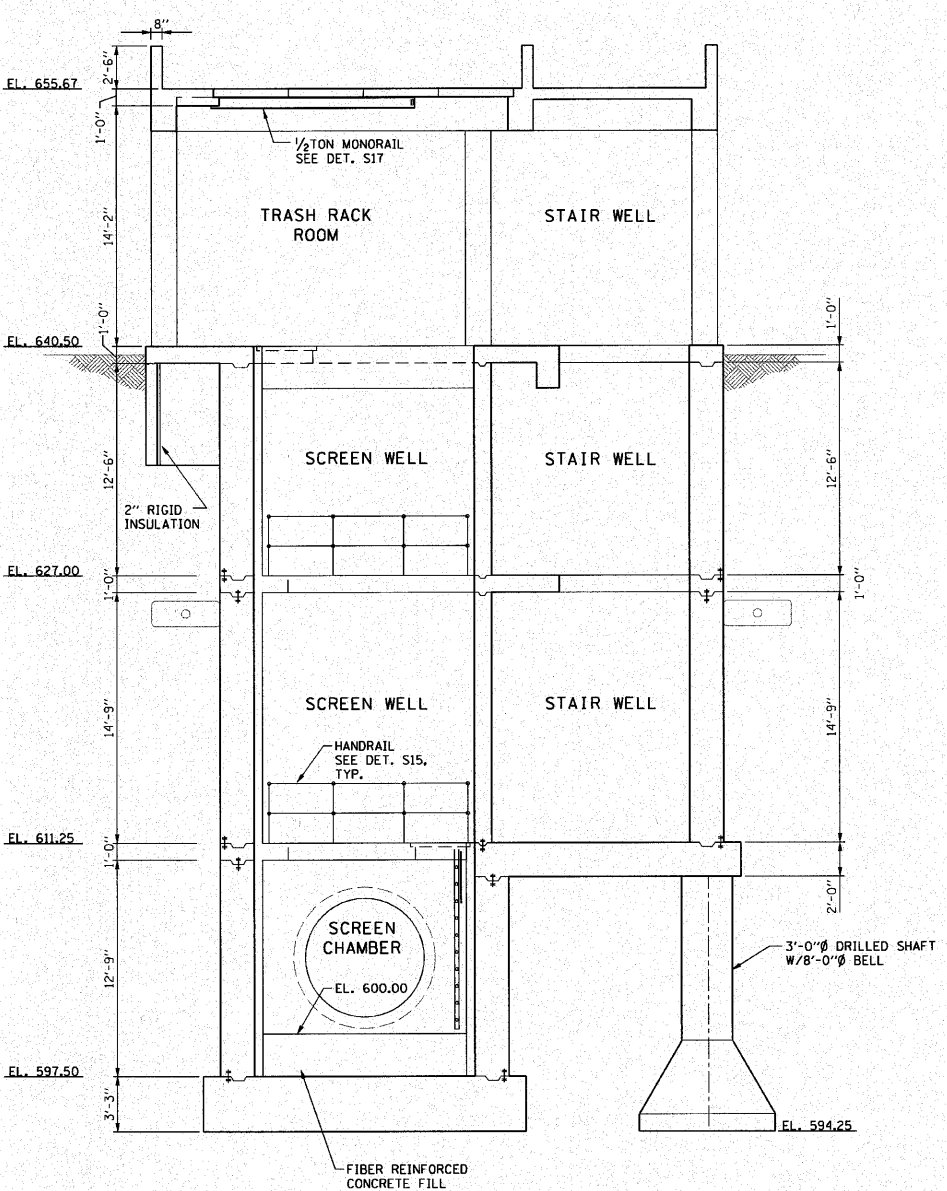

SECTION E-E

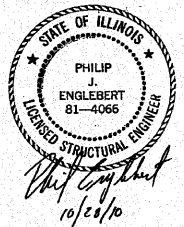

| REVISIONS |      |
|-----------|------|
| NAME      | DATE |
|           |      |
|           |      |
|           |      |
|           |      |
|           |      |
|           |      |

ILLINOIS DEPARTMENT OF TRANSPORTATION

PUMP STATION NO. 24  
RELOCATION

STRUCTURAL SECTIONS

SCALE: AS SHOWN

DATE: 11-22-10

DRAWN BY: FL

CHECKED BY: PJE

