



F.A.I. RTE.	SECTION	COUNTY	TOTAL SHEETS	SHEET NO.
190	0102.1 S	COOK	107	19
FED. ROAD DIST. NO.		ILLINOIS FED. AID PROJECT		

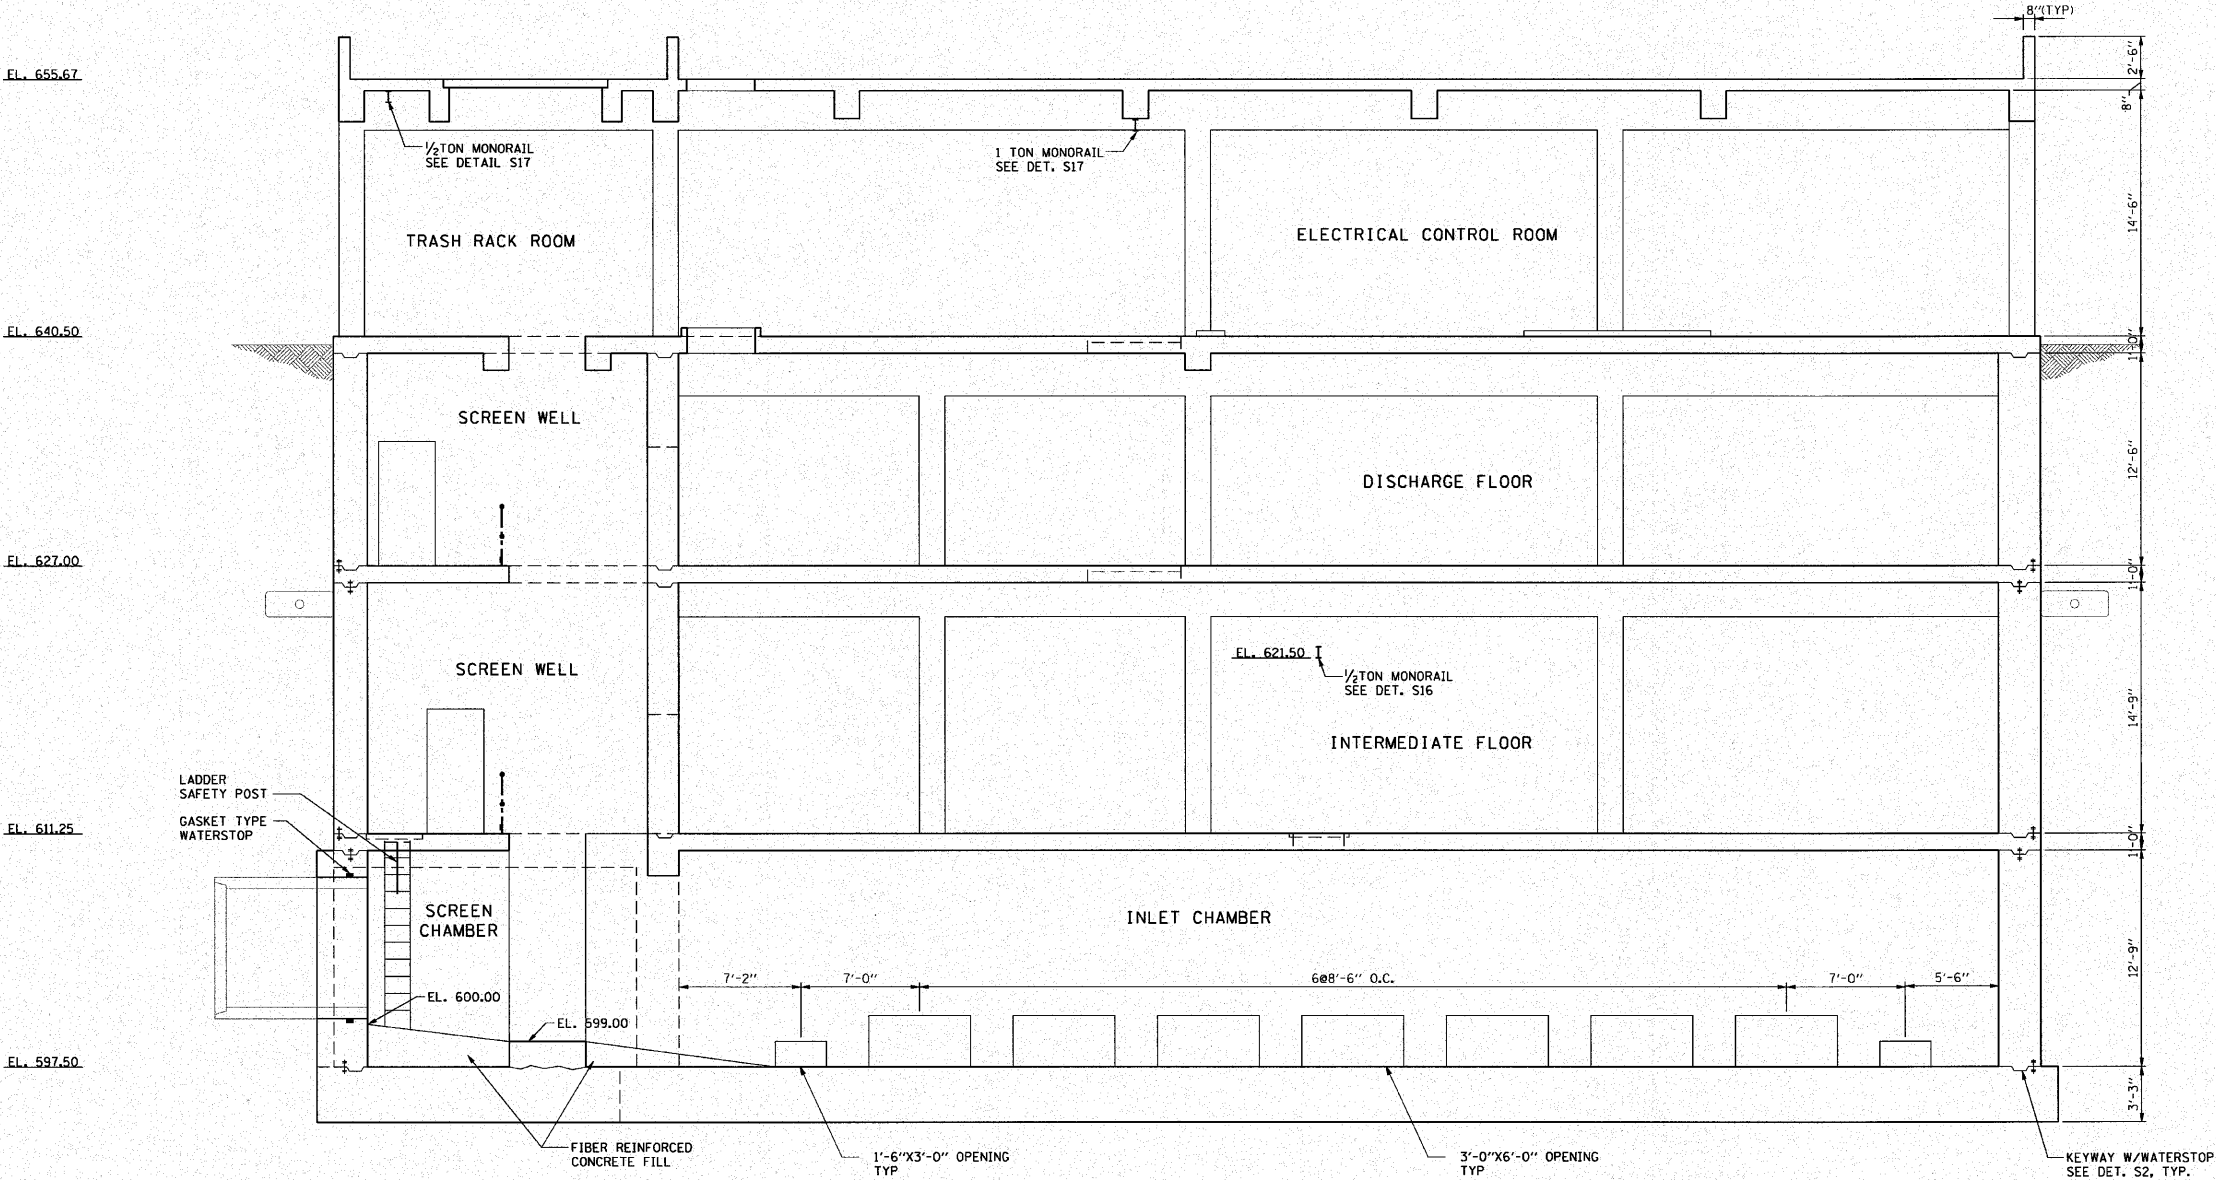

SECTION C-C

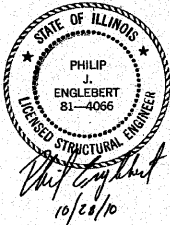

S8

REVISIONS	
NAME	DATE

ILLINOIS DEPARTMENT OF TRANSPORTATION

PUMP STATION NO. 24
RELOCATION

STRUCTURAL SECTION

SCALE: AS SHOWN

DATE: 11-22-10

DRAWN BY: FL

CHECKED BY: PJE

