



F.A.I. RTE.	SECTION	COUNTY	TOTAL SHEETS	SHEET NO.
190	0102.1 S	COOK	107	24
FED. ROAD DIST. NO.		ILLINOIS	FED. AID PROJECT	

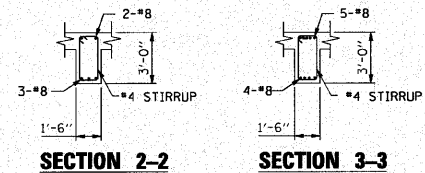

BILL OF MATERIALS

BAR	NO.	SIZE	LENGTH	SHAPE
8B201	24	8	24'-2"	
6B202	16	6	27'-2"	
8B203	3	8	32'-2"	
8B204	3	8	24'-3"	
8B205	4	8	25'-2"	
8B206	2	8	12'-7"	
8B207	2	8	37'-8"	
8B208	2	8	26'-0"	
8B209	2	8	17'-3"	
8B210	4	8	16'-0"	
4ST21	192	4	6'-6"	
4ST22	16	4	8'-6"	
6A1301	32	6	30'-0"	
6A1302	16	6	32'-10"	
6A1303	3	6	30'-0"	
6A1304	16	6	30'-10"	
5A1305	10	5	5'-2"	
5A1306	10	5	5'-2"	
5A1307	4	5	11'-2"	
5A1308	4	5	11'-2"	
5A1309	28	5	30'-0"	
5A1310	14	5	26'-0"	
5A1311	28	5	30'-0"	
5A1312	14	5	26'-0"	
5A1313	16	5	40'-0"	
5A1314	8	5	24'-6"	
5A1315	16	5	40'-0"	
5A1316	8	5	24'-6"	
5A1317	8	5	6'-2"	
5A1318	8	5	6'-2"	
5A1319	2	5	24'-8"	
5A1320	2	5	24'-8"	
5A1321	8	5	5'-6"	
5A1322	8	5	5'-6"	
5A1323	12	5	10'-0"	
5A1324	12	5	10'-0"	
5A1325	8	5	12'-2"	
6A1325	6	6	29'-8"	
6B1301	86	6	14'-10"	
6B1302	86	6	14'-10"	
5B1303	6	5	29'-4"	
5B1304	6	5	29'-4"	
5B1305	5	5	19'-8"	
5B1306	5	5	19'-8"	
5B1307	14	5	4'-8"	
5B1308	1	5	29'-4"	
5B1309	1	5	29'-4"	
5B1310	12	5	38'-6"	
5B1311	12	5	38'-6"	
5B1312	11	5	24'-10"	
5B1313	11	5	24'-10"	
5B1314	59	5	21'-6"	
5B1315	59	5	21'-6"	
5B1316	140	5	3'-0"	
6B1318	23	6	8'-4"	
6D1301	322	6	5'-3"	
7D1302	44	7	6'-8"	
1A	16	5	9'-8"	
1B	16	5	9'-8"	
1C	16	5	3'-0"	
2A	8	5	10'-8"	
2B	8	5	10'-8"	
2C	8	5	3'-3"	
3A	8	5	14'-8"	
3B	8	5	14'-8"	
3C	8	5	3'-0"	
4A	8	5	10'-8"	
4B	8	5	10'-8"	
4C	8	5	3'-0"	
4H1301	8	4	40'-0"	
4H1302	4	4	13'-0"	
3H1303	4	3	10'-0"	
4D1301	87	4	4'-0"	
3D1302	20	3	1'-6"	
REINFORCEMENT BARS EPOXY COATED			POUNDS	31,900
CONCRETE STRUCTURES			CU YD	275

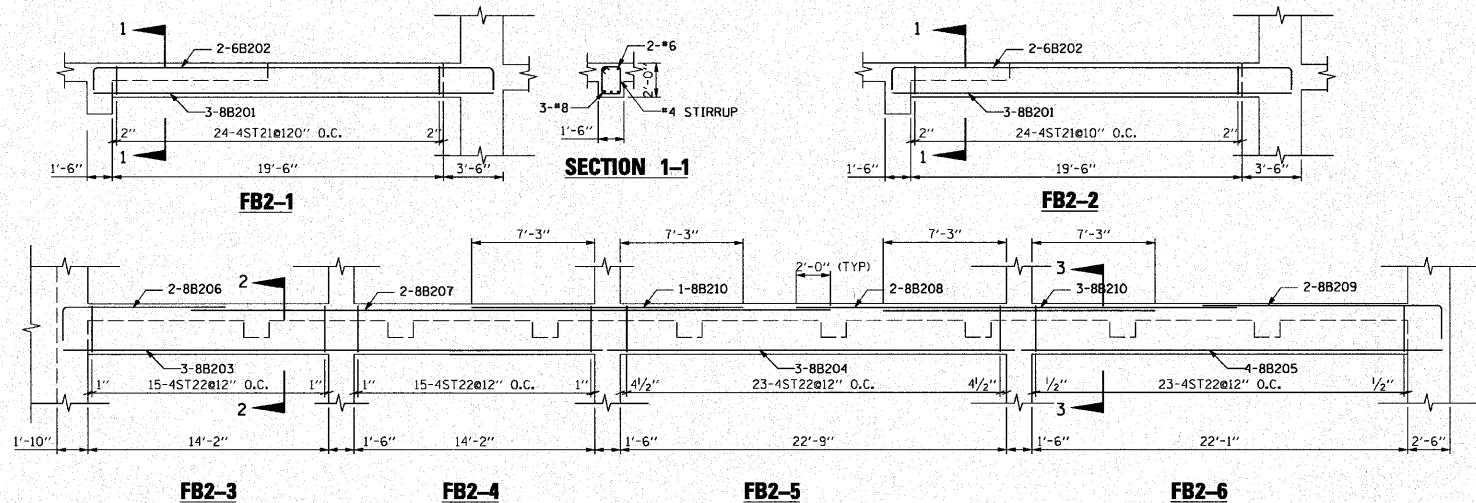