




F.A.I. RTE.	SECTION	COUNTY	TOTAL SHEETS	SHEET NO.
190	0102.1 S	COOK	107	43
FED. ROAD DIST. NO.		ILLINOIS	FED. AID PROJECT	

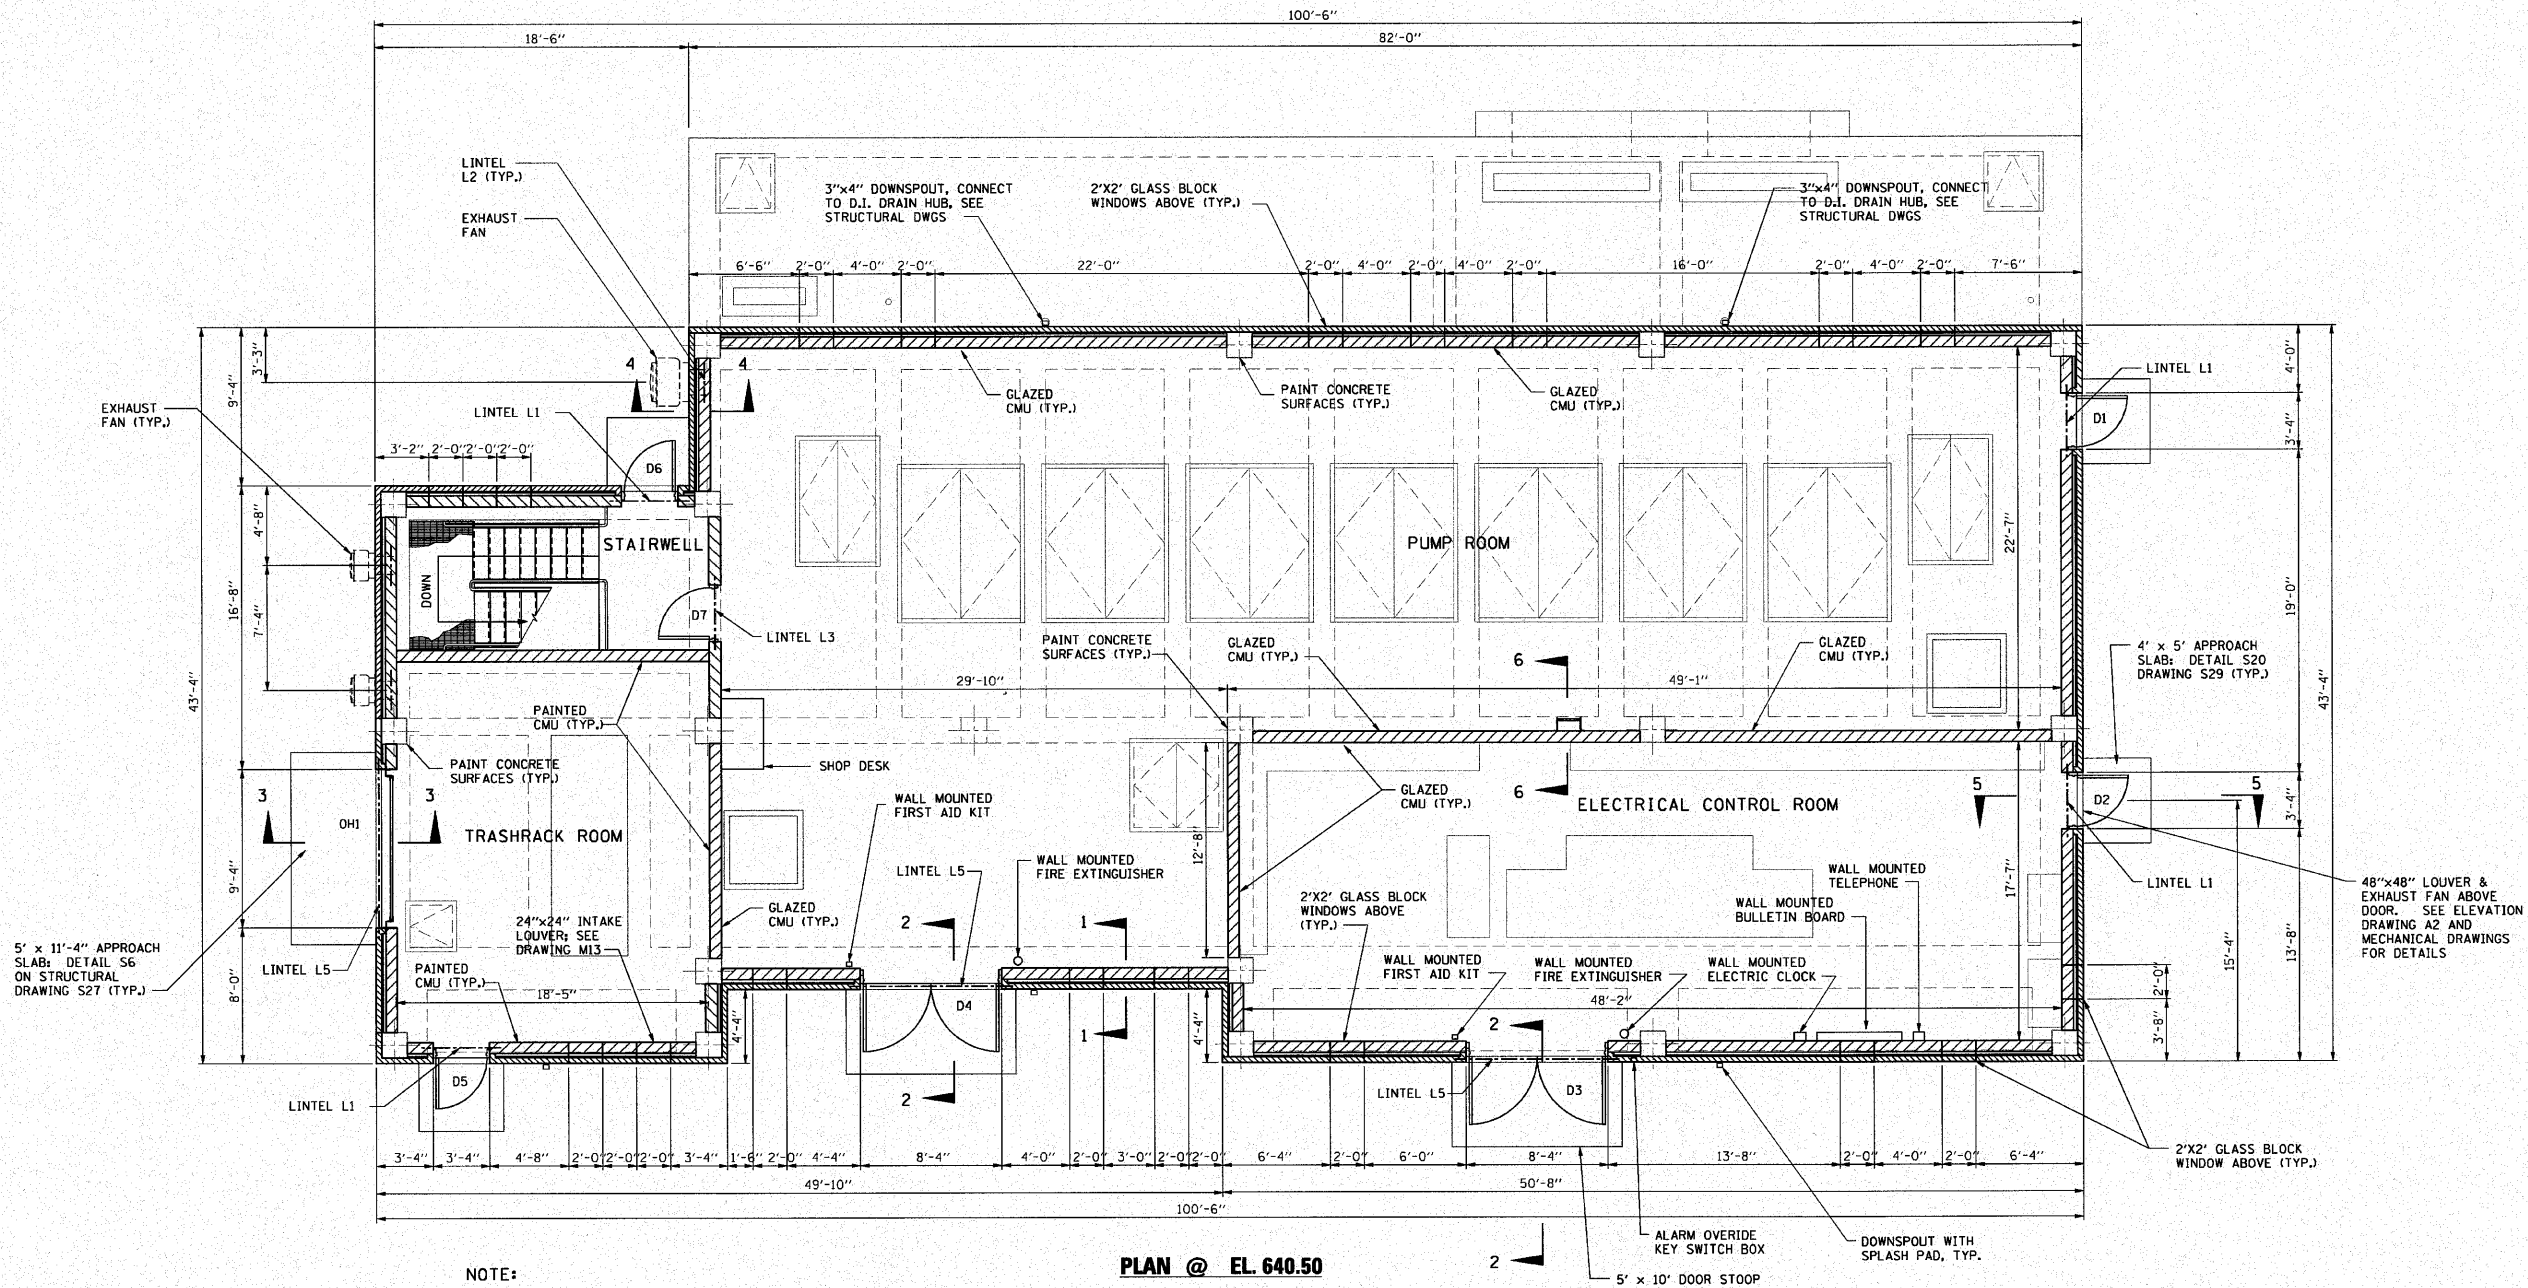

- NOTE:
1. TYPICAL WALL VERTICAL REINFORCING: #5 @ 32" O.C.
 2. TYPICAL HORIZONTAL REINFORCING: GALV. WIRE-ROD TRUSS REINFORCING @ 16" O.C. VERTICAL.
 3. PROVIDE SHELF ANGLE LINTEL L5 AT ALL WINDOW, LOUVER AND WALL OPENINGS WHERE TOP OF WALL OPENING IS AT 12'-8" ABOVE FINISHED FLOOR (BOTTOM OF CONCRETE ROOF BEAM).
 4. CONCRETE SURFACES: (I.E. EXPOSED COLUMNS AND CEILINGS) CONCRETE SURFACES SHALL BE RUBBED AND GROUT CLEANED. FINISH PAINT EXPOSED CONCRETE SURFACES WITH COLOR TO MATCH GLAZED CMU BLOCK. ENGINEER TO SELECT FROM MANUFACTURER'S AVAILABLE COLOR SELECTION. SEE ROOF FINISH SCHEDULE DRAWING A13.
 5. SEE ELEVATION DRAWINGS A1 AND A2 FOR GLASS BLOCK WINDOW HEIGHT LOCATIONS ALONG THE EXTERIOR WALLS.
 6. SEE ELEVATION DRAWINGS FOR EXHAUST FAN HEIGHT LOCATIONS ALONG EXTERIOR WALLS; COORDINATE WITH MECHANICAL DRAWINGS AND SPECIFICATIONS FOR FINAL LOCATION.

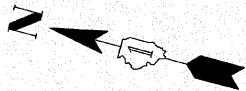

PLAN @ EL. 640.50

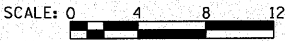

A3

REVISIONS	
NAME	DATE

ILLINOIS DEPARTMENT OF TRANSPORTATION

PUMP STATION NO. 24
RELOCATION

ARCHITECTURAL PLAN

SCALE: AS SHOWN

DATE: 11-22-10

DRAWN BY: MW

CHECKED BY: KHC