




F.A.I. RTE.	SECTION	COUNTY	TOTAL SHEETS	SHEET NO.
190	0102.1 S	COOK	107	45
FED. ROAD DIST. NO.		ILLINOIS	FED. AID PROJECT	

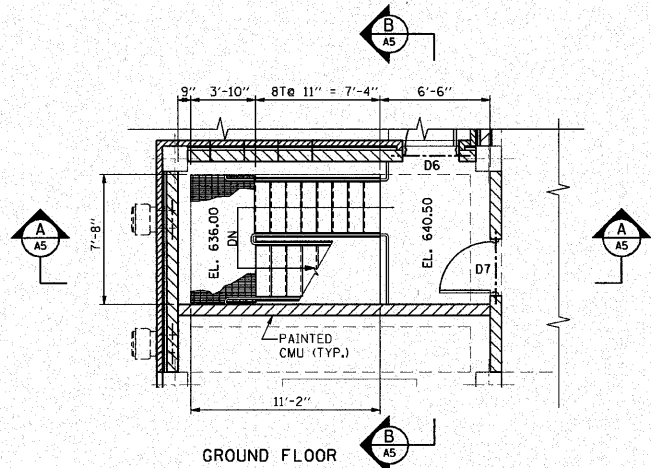


STAIR WELL PLAN @ EL. 640.50 & EL. 636.00

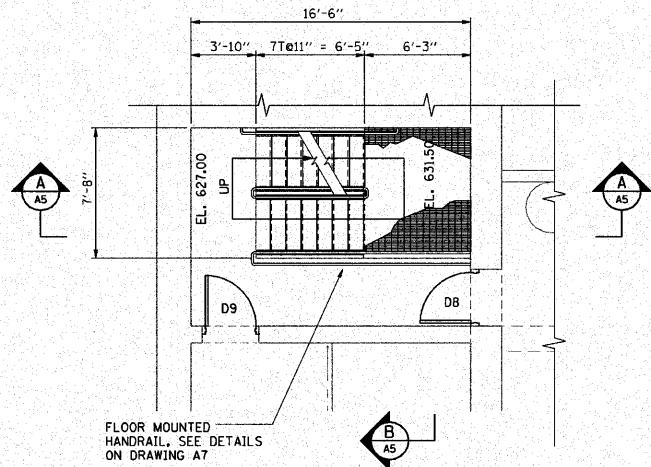

STAIR WELL PLAN @ EL. 627.00 & EL. 631.50

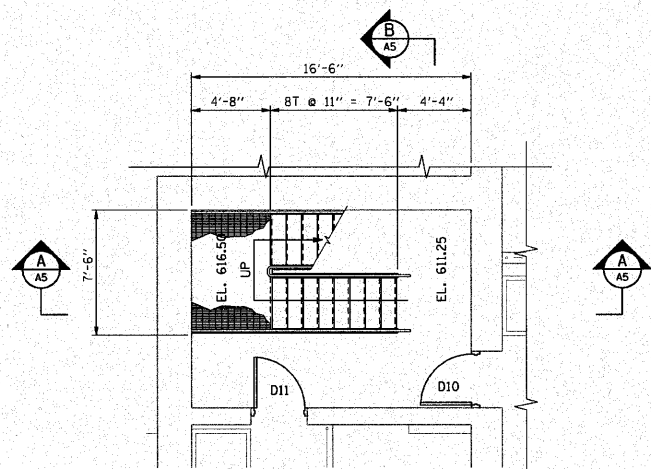


STAIR WELL PLAN @ EL. 611.25 & EL. 616.50

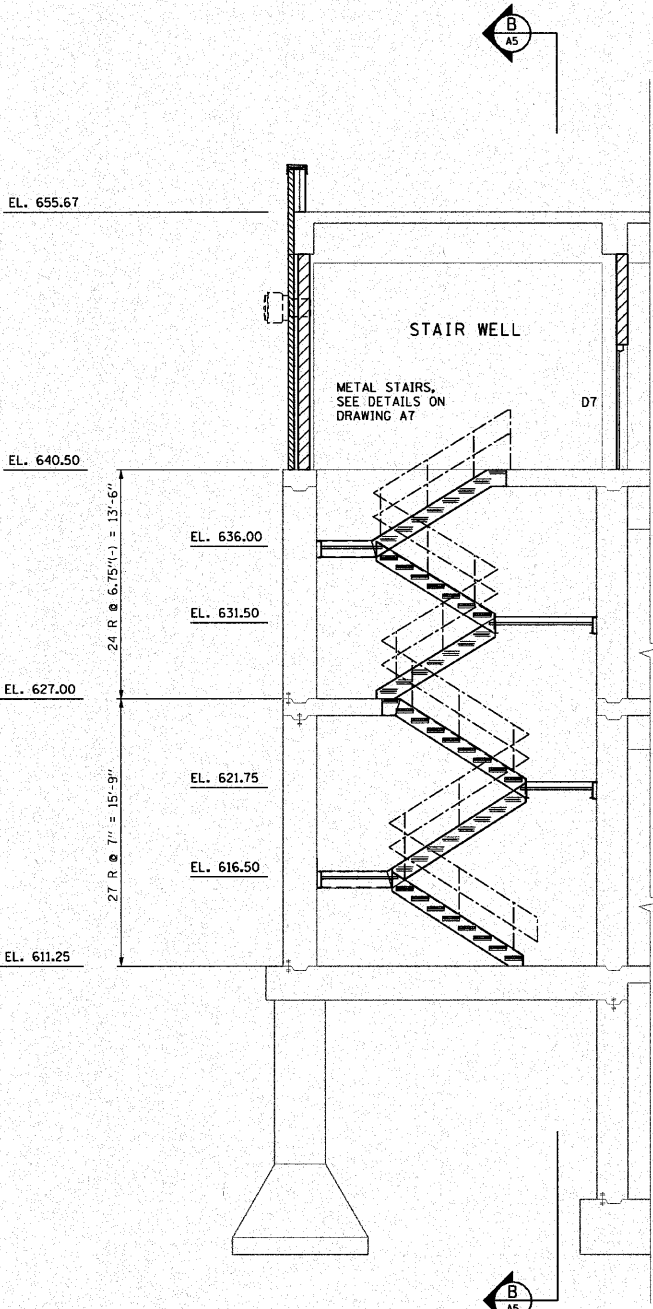

SECTION A-A

- NOTES:
- SEE DRAWING A7 FOR STAIR DETAILS.

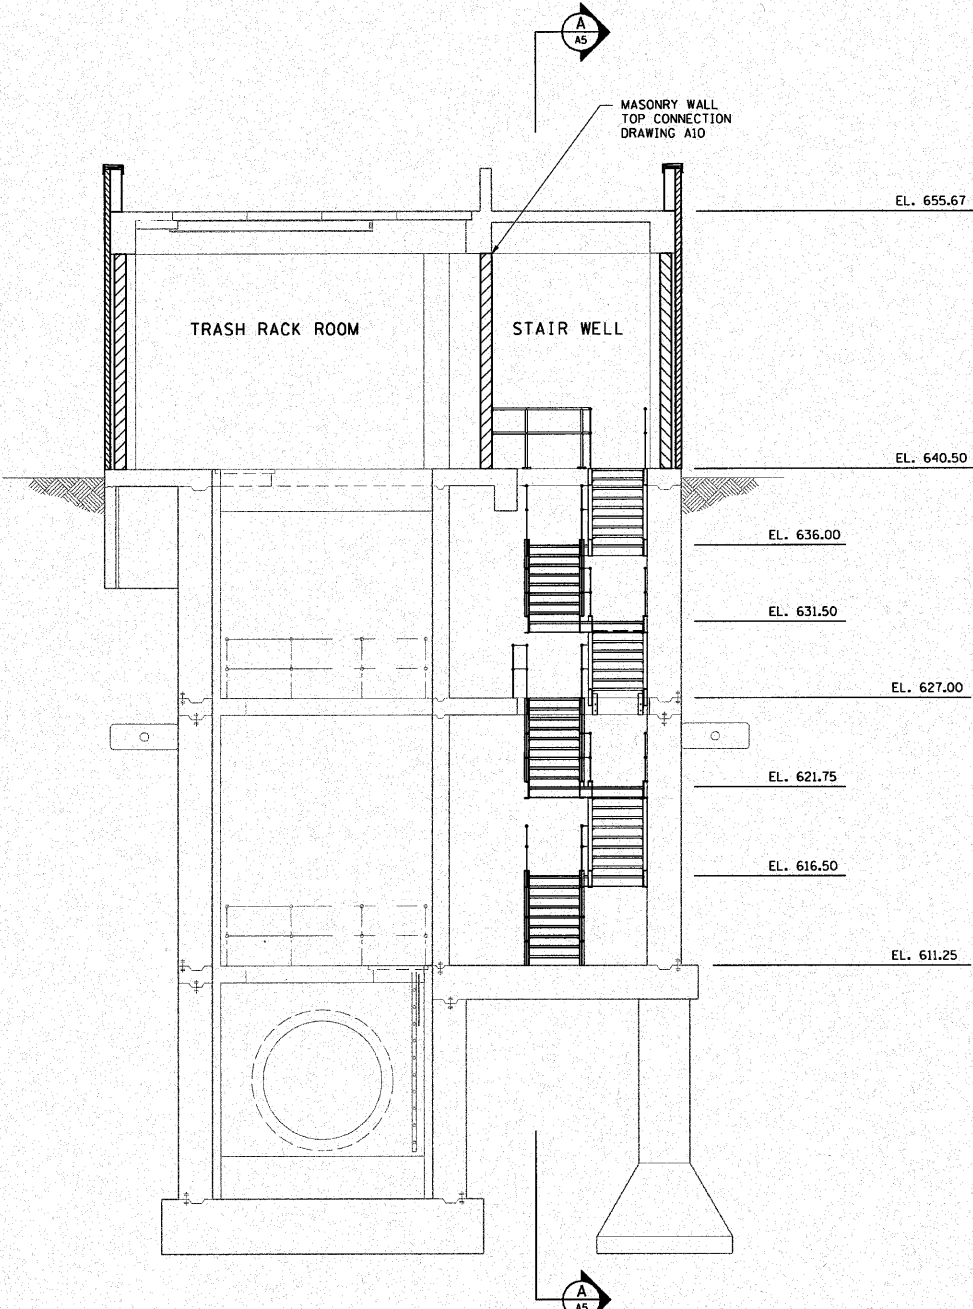

SECTION B-B



REVISIONS	
NAME	DATE

ILLINOIS DEPARTMENT OF TRANSPORTATION	
PUMP STATION NO. 24	
RELOCATION	
ARCHITECTURAL STAIR PLANS	
AND SECTIONS	
SCALE: AS SHOWN	DRAWN BY: MW
DATE: 11-22-10	CHECKED BY: KHC