


F.A.I. RTE.	SECTION	COUNTY	TOTAL SHEETS	SHEET NO.
190	0102.1 S	COOK	107	47
FED. ROAD DIST. NO.		ILLINOIS FED. AID PROJECT		

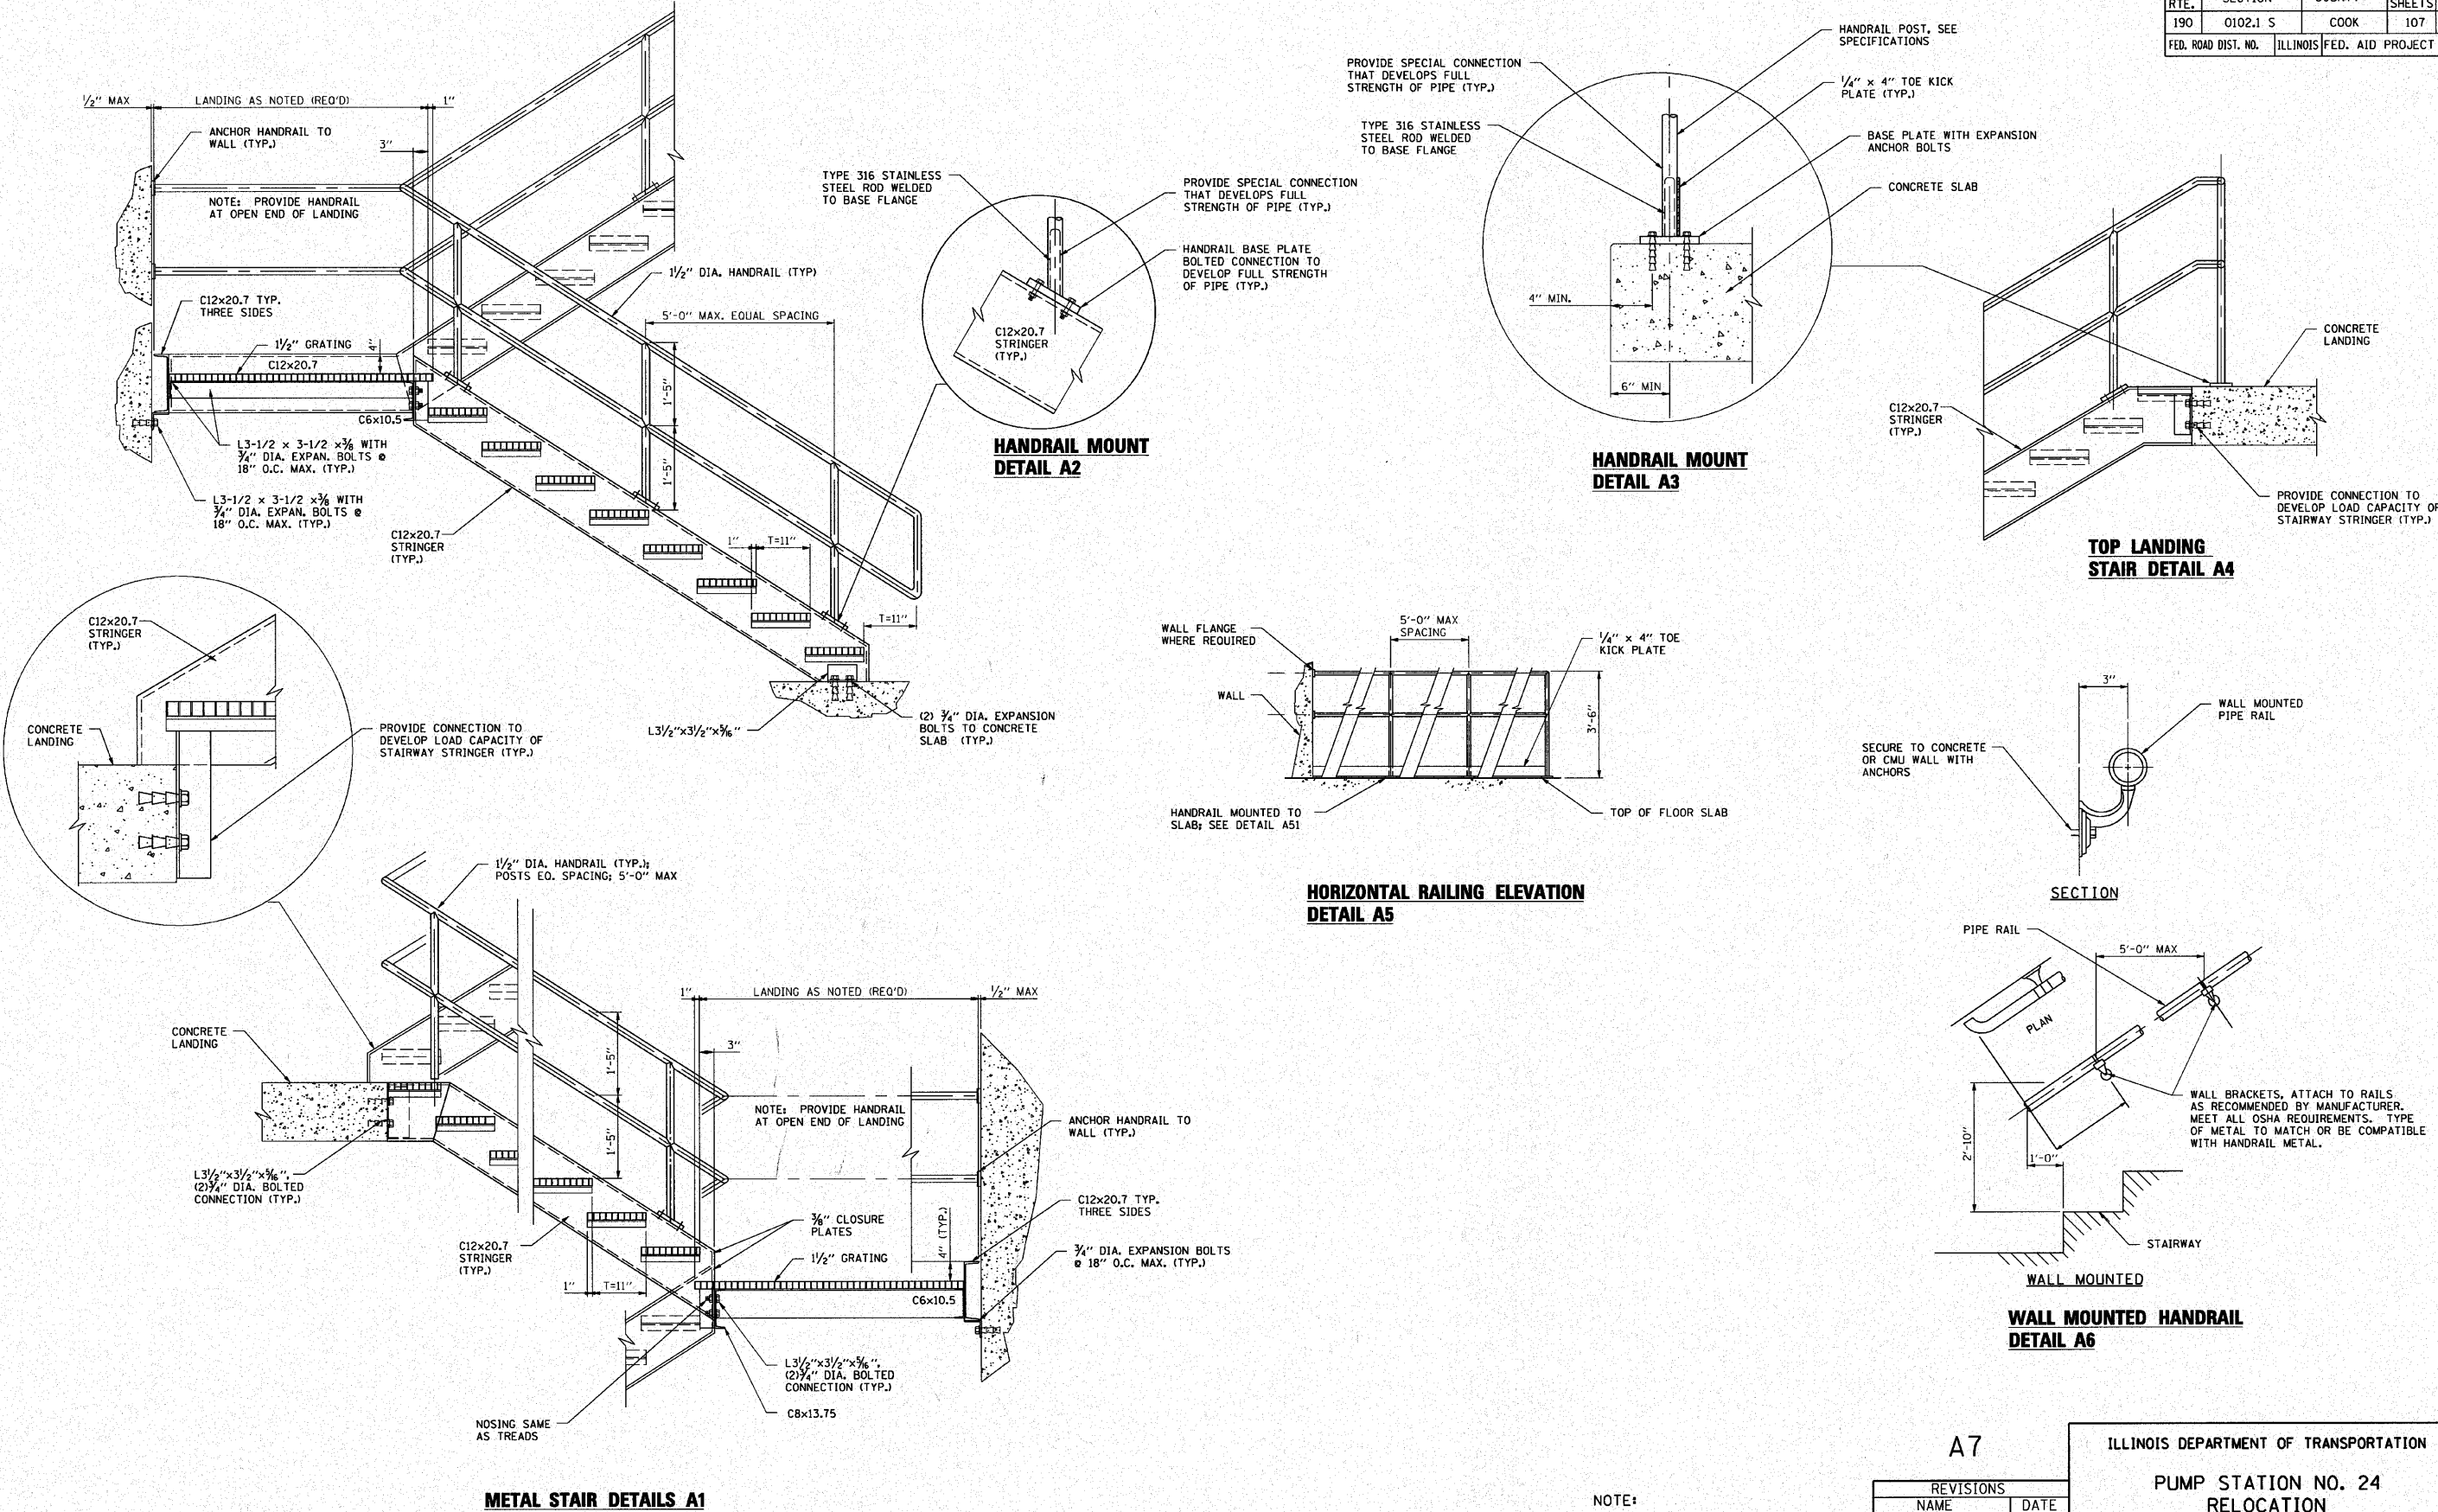

NOTE:
1. ALL STEEL HOT DIP GALVANIZED.
2. CONTRACTOR SHALL FIELD VERIFY ALL DIMENSIONS PRIOR TO FABRICATION.

A7		ILLINOIS DEPARTMENT OF TRANSPORTATION	
		PUMP STATION NO. 24 RELOCATION	
		ARCHITECTURAL DETAILS	
		SCALE: AS SHOWN	DRAWN BY: MW
		DATE: 11-22-10	CHECKED BY: KHC
REVISIONS			
NAME	DATE		