



F.A.I. RTE.	SECTION	COUNTY	TOTAL SHEETS	SHEET NO.
190	0102.1 S	COOK	107	59
FED. ROAD DIST. NO.		ILLINOIS	FED. AID PROJECT	

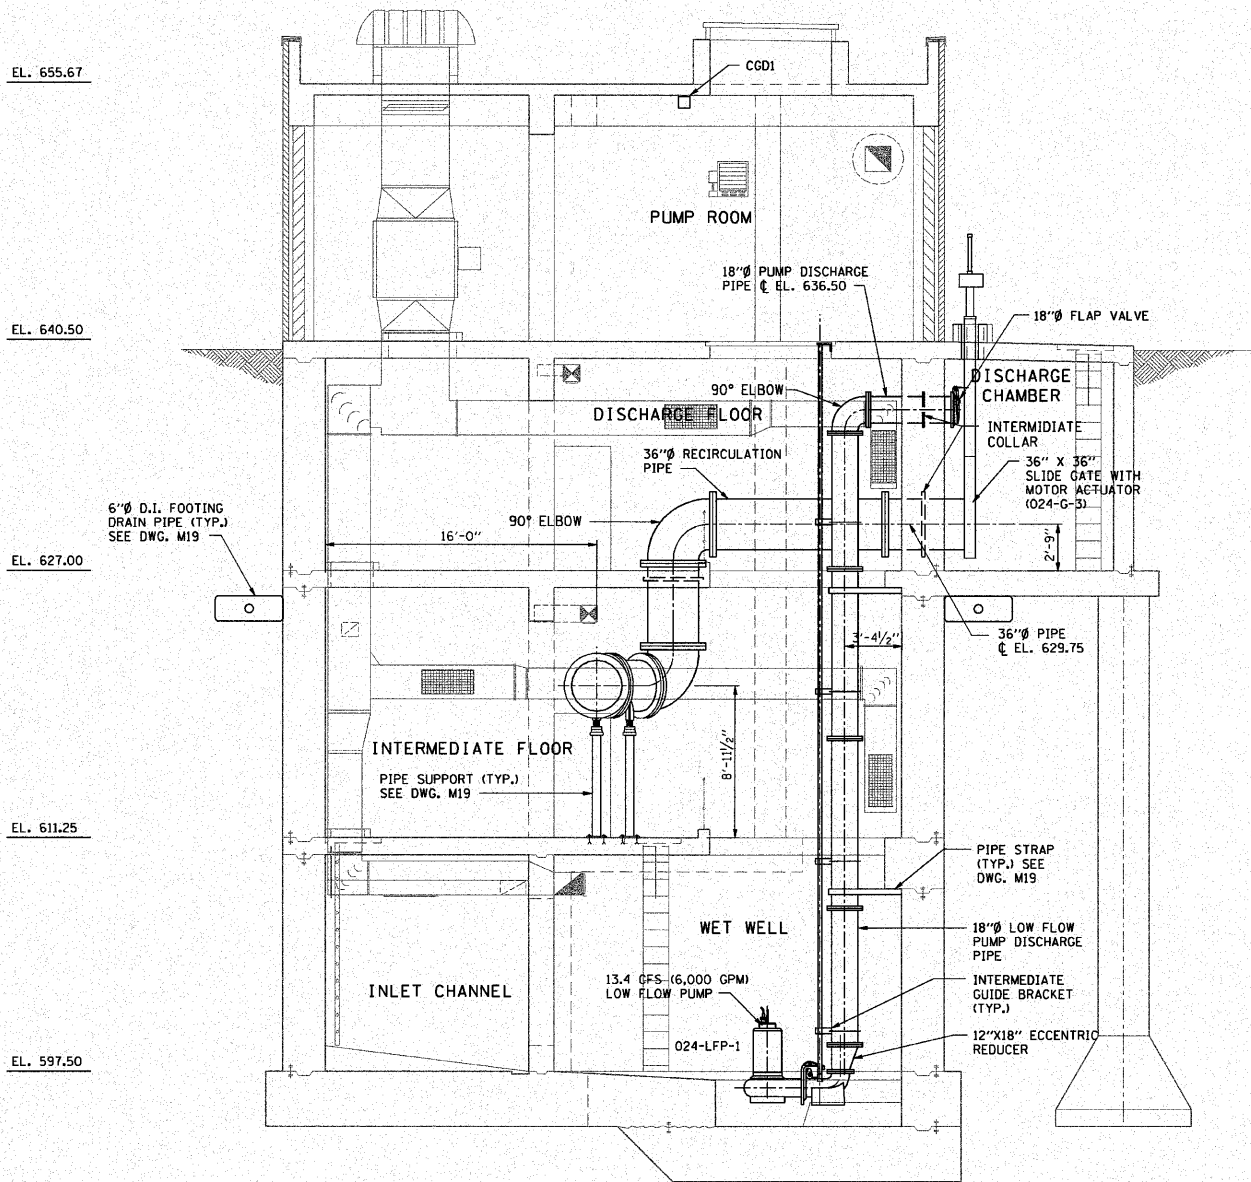

SECTION B - B

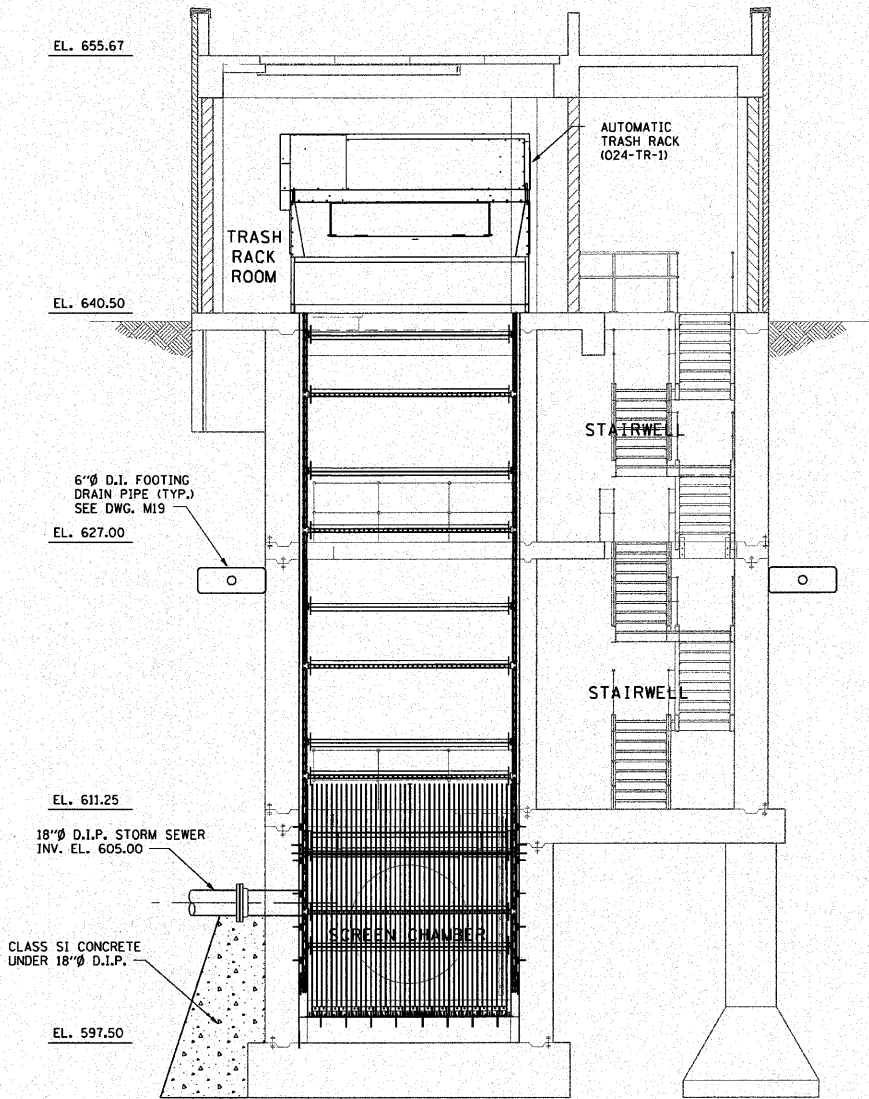

SECTION E - E

- NOTES:
- ALL ROOMS EXCEPT ELECTRICAL ROOM SHALL BE CLASS 1, DIVISION 1, GROUP D EXPLOSION PROOF.
 - SEE SECTION B-B AT DRAWING M14 FOR HVAC ITEM DESCRIPTIONS.
 - HVAC ITEMS AND DESCRIPTIONS NOT SHOWN FOR SECTION E-E.
 - SEE DRAWING S28 FOR SLIDE GATE DETAILS.
 - SEE DRAWING RW9 FOR UNDERDRAINS FOR STRUCTURES AND CONCRETE ENCASEMENT.

ILLINOIS DEPARTMENT OF TRANSPORTATION

PUMP STATION NO. 24
RELOCATION

MECHANICAL SECTION

SCALE: AS SHOWN
DATE: 11-22-10

DRAWN BY: HFF
CHECKED BY: KHC



M6

REVISIONS	
NAME	DATE

SCALE: 0 4 8 12