



F.A.I. RTE.	SECTION	COUNTY	TOTAL SHEETS	SHEET NO.
190	0102.1 S	COOK	107	60
FED. ROAD DIST. NO.		ILLINOIS	FED. AID PROJECT	

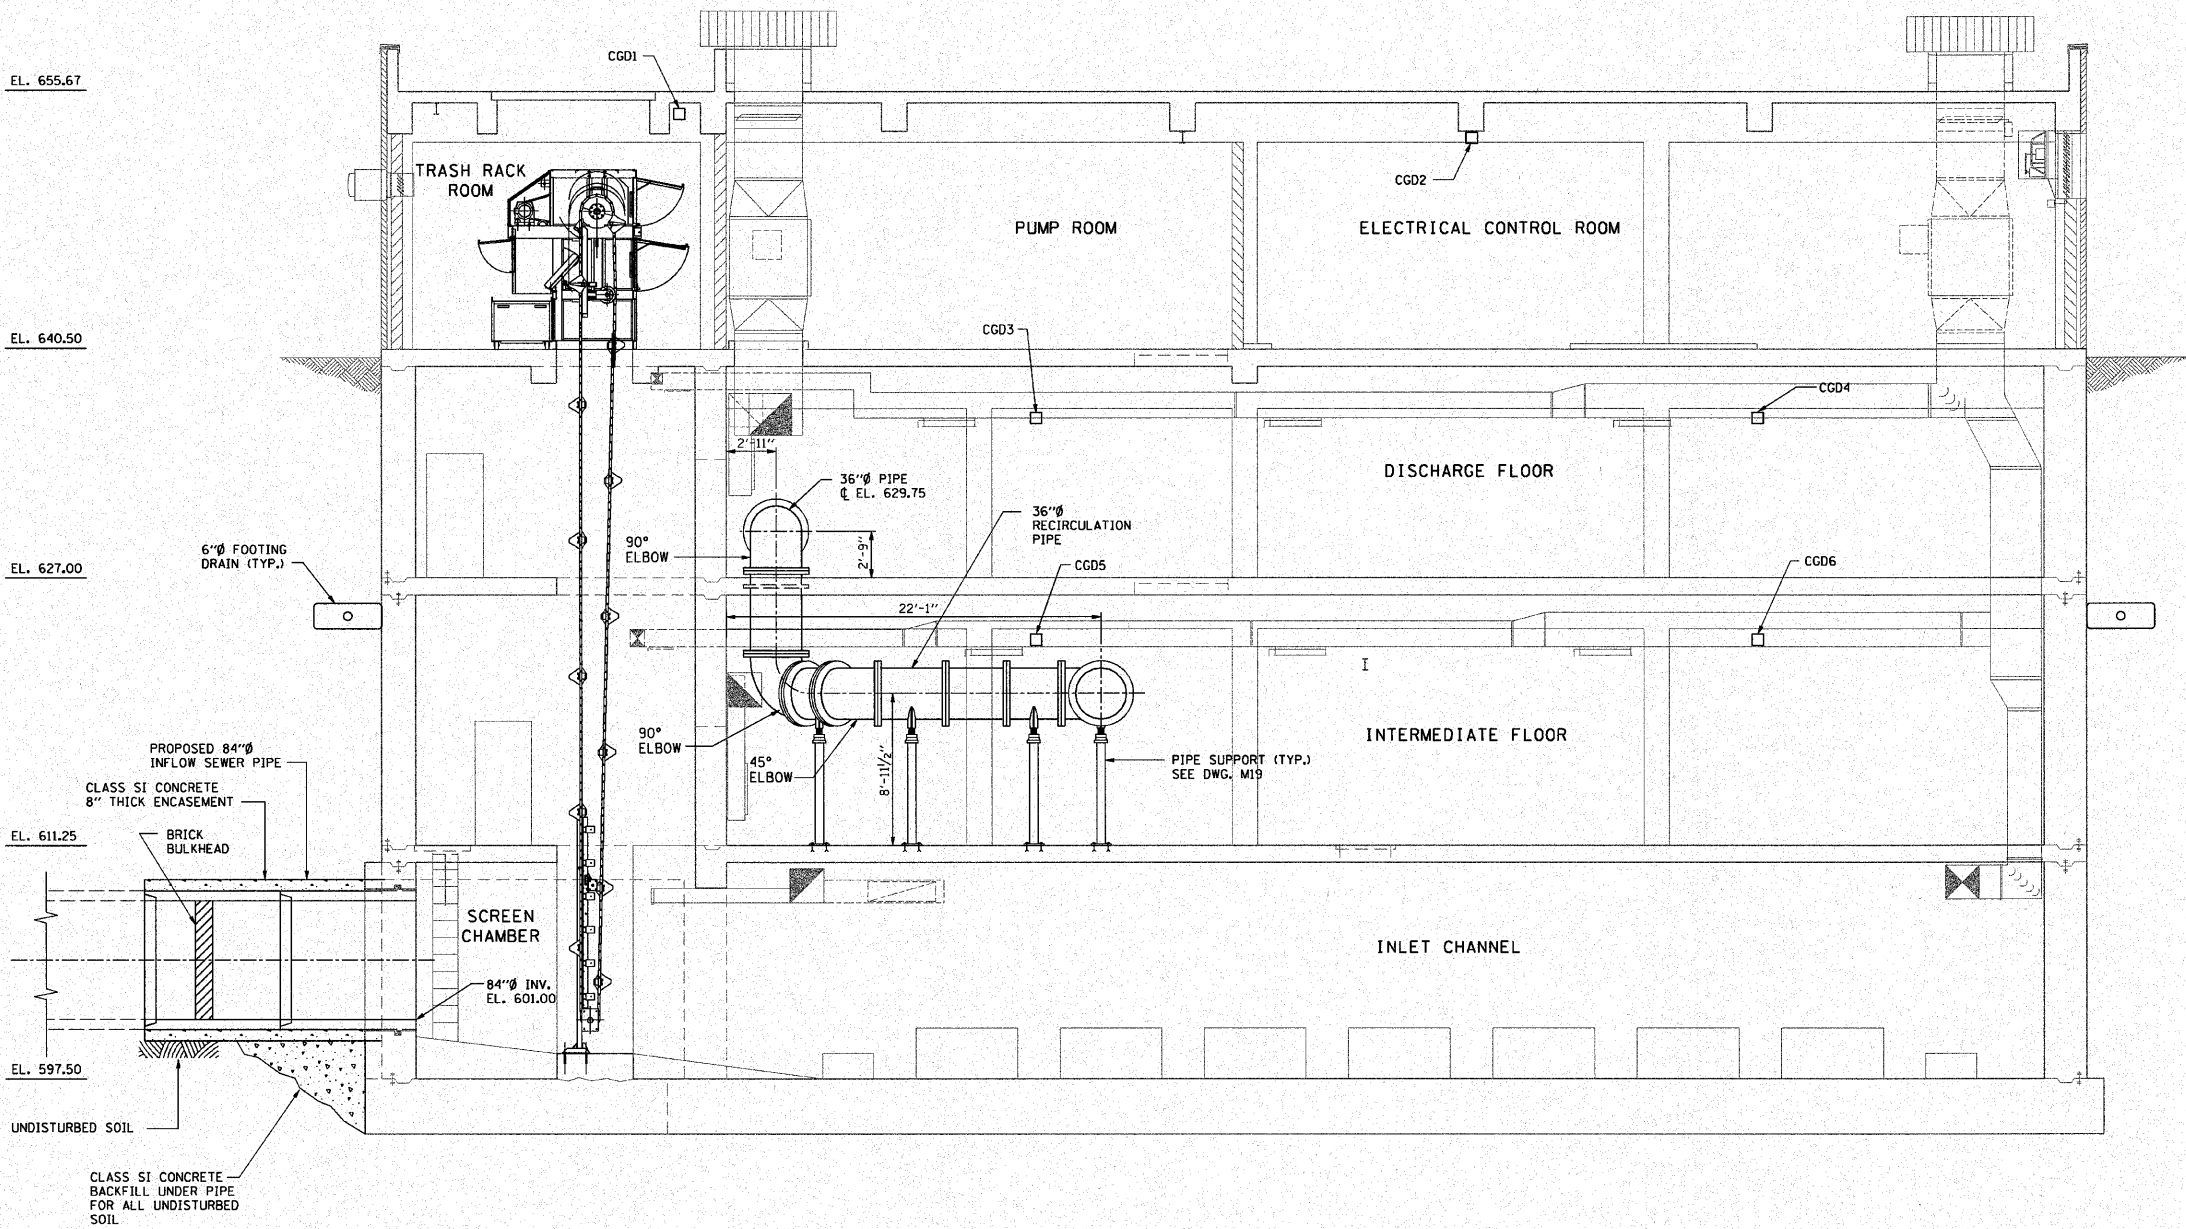

SECTION C - C

- NOTES:
1. ALL ROOMS EXCEPT ELECTRICAL ROOM SHALL BE CLASS 1, DIVISION 1, GROUP D EXPLOSION PROOF.
 2. SEE DRAWING M15 FOR HVAC ITEM DESCRIPTIONS.

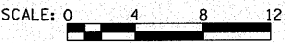

M7

REVISIONS	
NAME	DATE

ILLINOIS DEPARTMENT OF TRANSPORTATION

PUMP STATION NO. 24
RELOCATION

MECHANICAL SECTION

SCALE: AS SHOWN

DATE: 11-22-10

DRAWN BY: HFF

CHECKED BY: KHC